
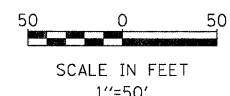
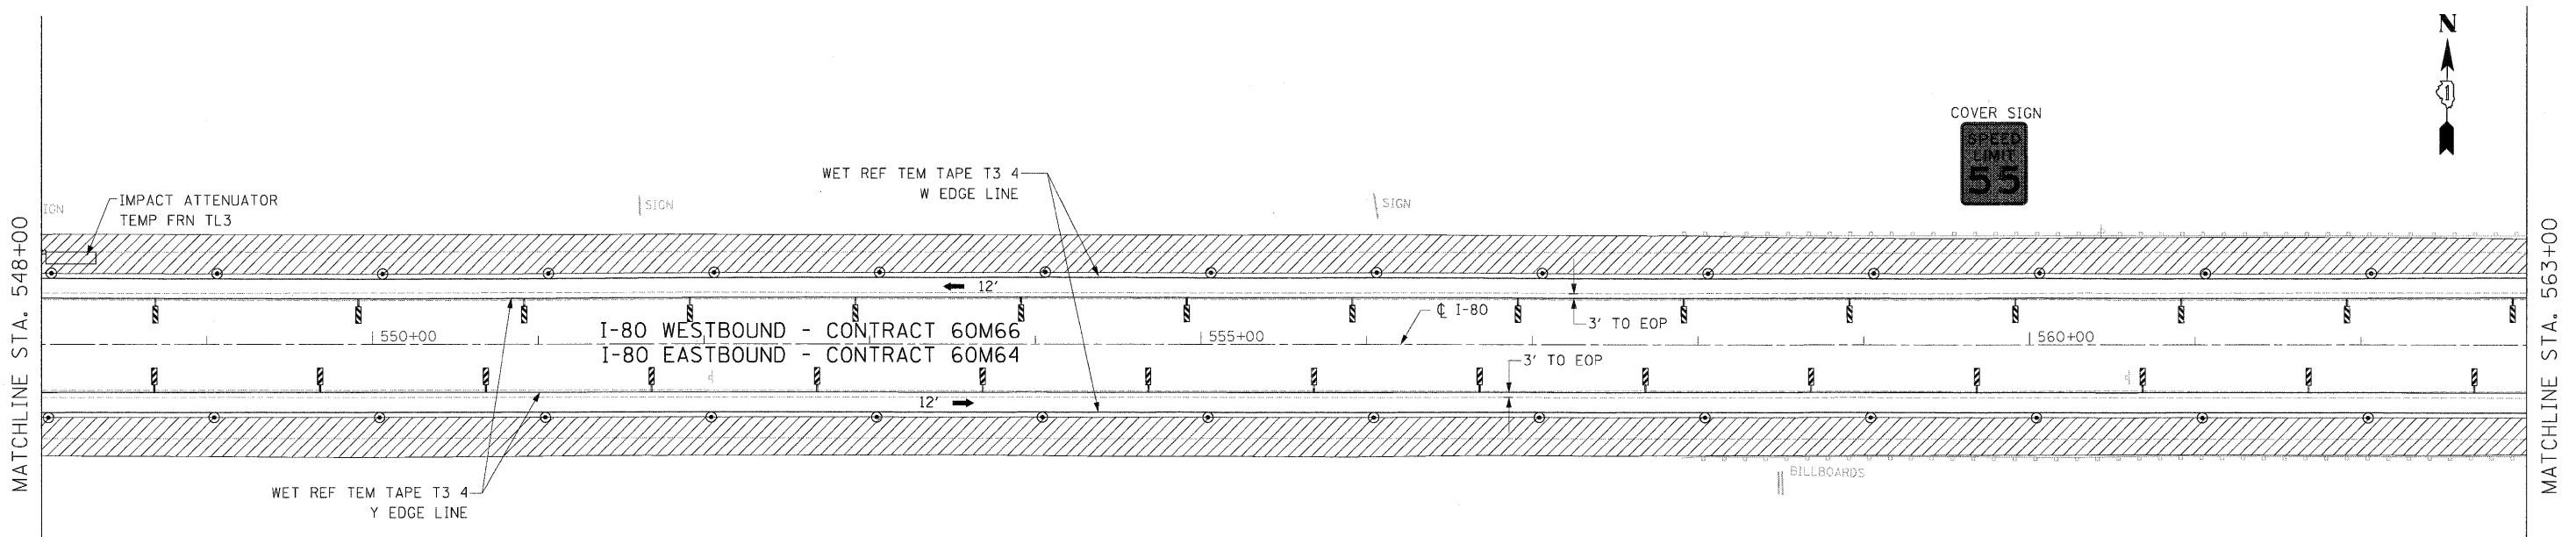


NOTES:

- 1. ALL MOT ITEMS FOR EB I-80 PERMANENT LANE CLOSURE SHALL BE INCLUDED IN CONTRACT 60M64.
- ALL MOT ITEMS FOR WB I-80 PERMANENT LANE CLOSURE SHALL BE INCLUDED IN CONTRACT 60M66.

LEGEND:

- TRAFFIC CONTROL SIGN
- ARROW BOARD
- TYPE II BARRICADE OR DRUM WITH MONO-DIRECTIONAL STEADY BURNING LIGHT @ 100 FT C-C ALONG ROADWAY (TANGENT), 50 FT CENTERS ALONG TAPERS AND 25 FT CENTERS ALONG RAMP
- TRAFFIC FLOW
- WORK ZONE
- VERTICAL PANEL AT 100' CENTERS

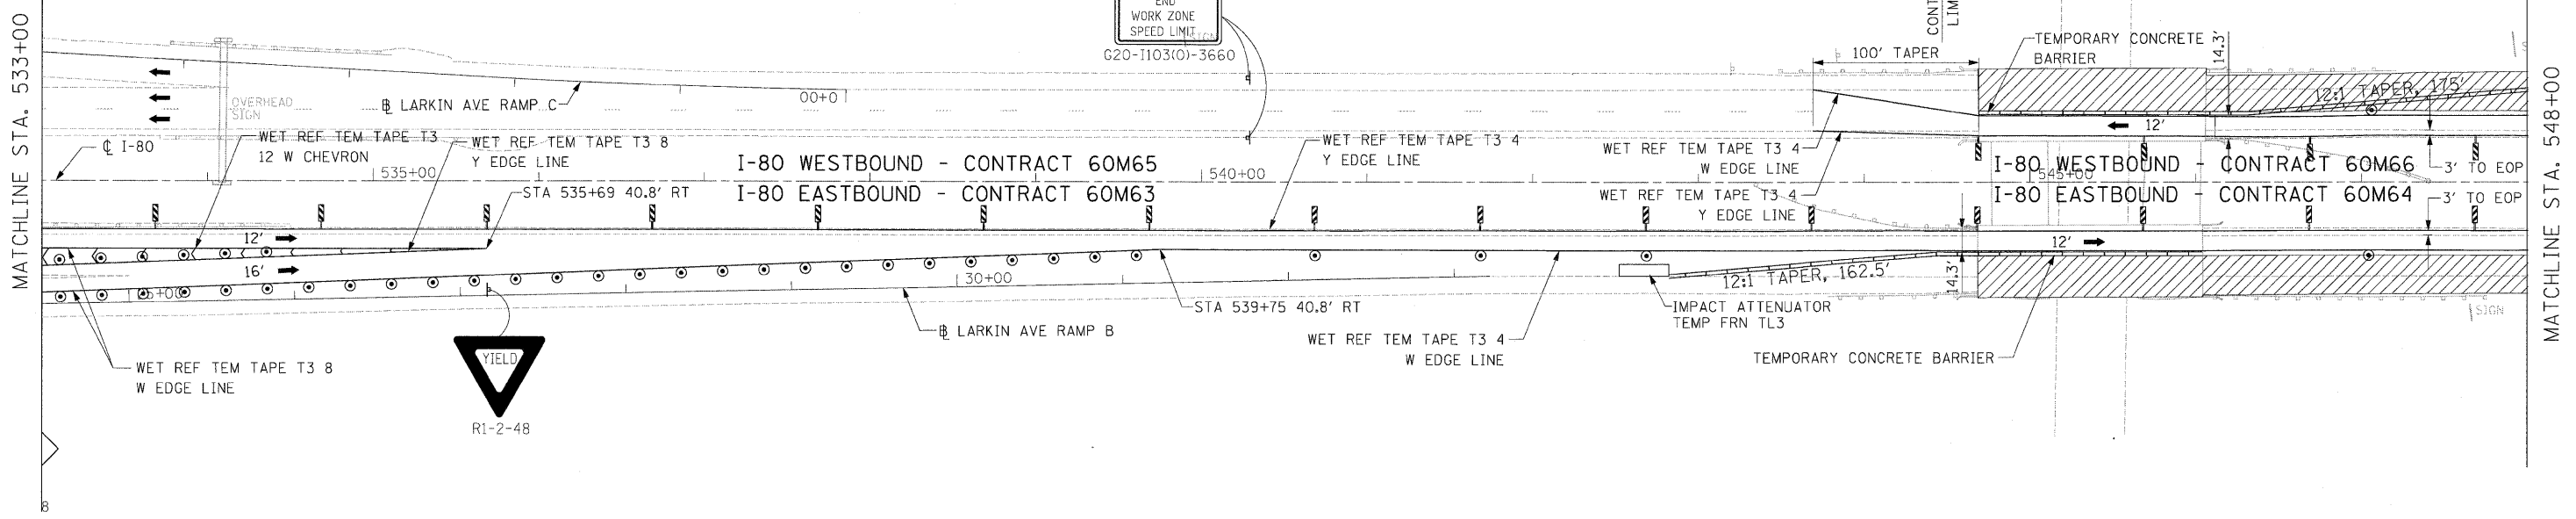

USER NAME = default	DESIGNED - JK	REVISOR -		STATE OF ILLINOIS DEPARTMENT OF TRANSPORTATION	MAINTENANCE OF TRAFFIC - STAGE 1 I-80 MAINLINE	F.A.I. RTE.	SECTION	COUNTY	TOTAL SHEETS	SHEET NO.
PLOT SCALE = #SCALE#	DRAWN - JK	REVISIONS -				80	99(4&4-1)RS-3	WILL	203	37
PLOT DATE = 1/19/2011	CHECKED - RR	REVISIONS -				CONTRACT NO. 60M66				
FILE NAME = c:\oad\lib\p\p\ose\p\groot.lakea\dms34565\DI60M66-Sht-M0103.dgn	DATE - 1/20/2011	REVISIONS -				FED. ROAD DIST. NO. [ILLINOIS] FED. AID PROJECT				