


STAGE I CONSTRUCTION & TRAFFIC
(Looking East)

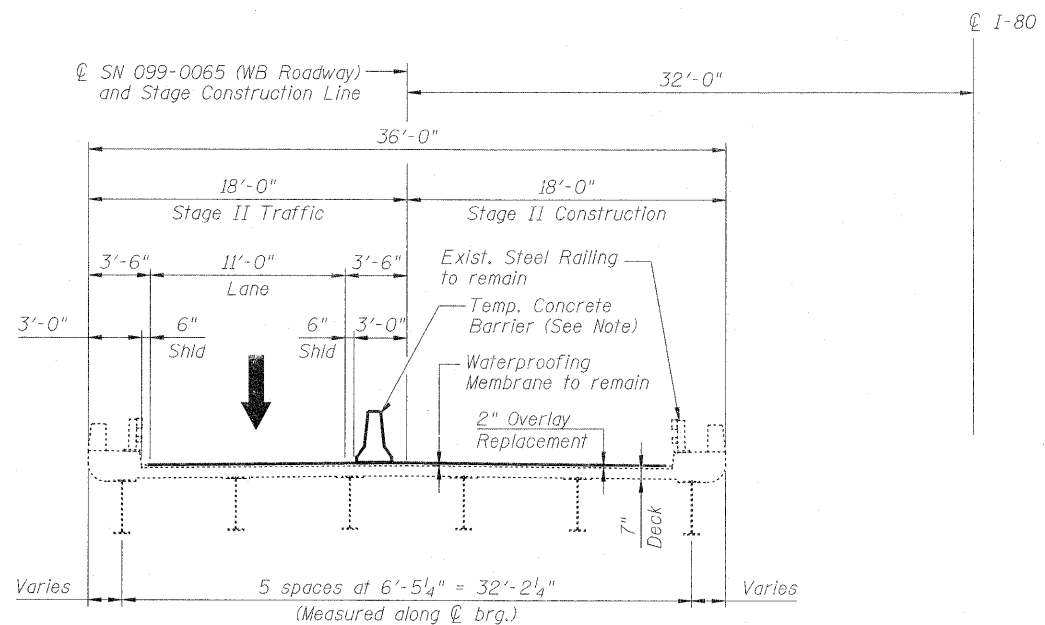

STAGE II CONSTRUCTION & TRAFFIC
(Looking East)

Note:

After removal of temporary concrete barrier, repair dowel holes with non-shrink epoxy grout as directed by the Engineer. Cost of anchorage and repair is included with Temporary Concrete Barrier.

USER NAME = ayeargooglu(Rdwy.L1st)	DESIGNED - A.Y./L.C.	REVISED -
PLOT CONFIG = PDF(I-80_TopoGrey.Large).p	DRAWN - L.C./A.Y.	REVISED -
PLOT SCALE = 1/8"=1'-0"	CHECKED - A.Y./R.L.D.	REVISED -
PLOT DATE = 2/8/2011	DATE - 01/20/2011	REVISED -



STATE OF ILLINOIS
DEPARTMENT OF TRANSPORTATION

CONSTRUCTION STAGING
WESTBOUND I-80 OVER RICHARDS STREET
SN 099-0065

SCALE: SHEET S2 OF S6 STA. TO STA.

F.A.T. RTE.	SECTION	COUNTY	TOTAL SHEETS	SHEET NO.
80	99 (4&4-1) RS-3	WILL	203	175
FED. ROAD DIST. NO. 1 ILLINOIS FED. AID PROJECT			CONTRACT NO. 60M66	