
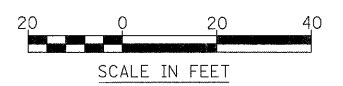


MATCH LINE STA. 3208+00/4208+00

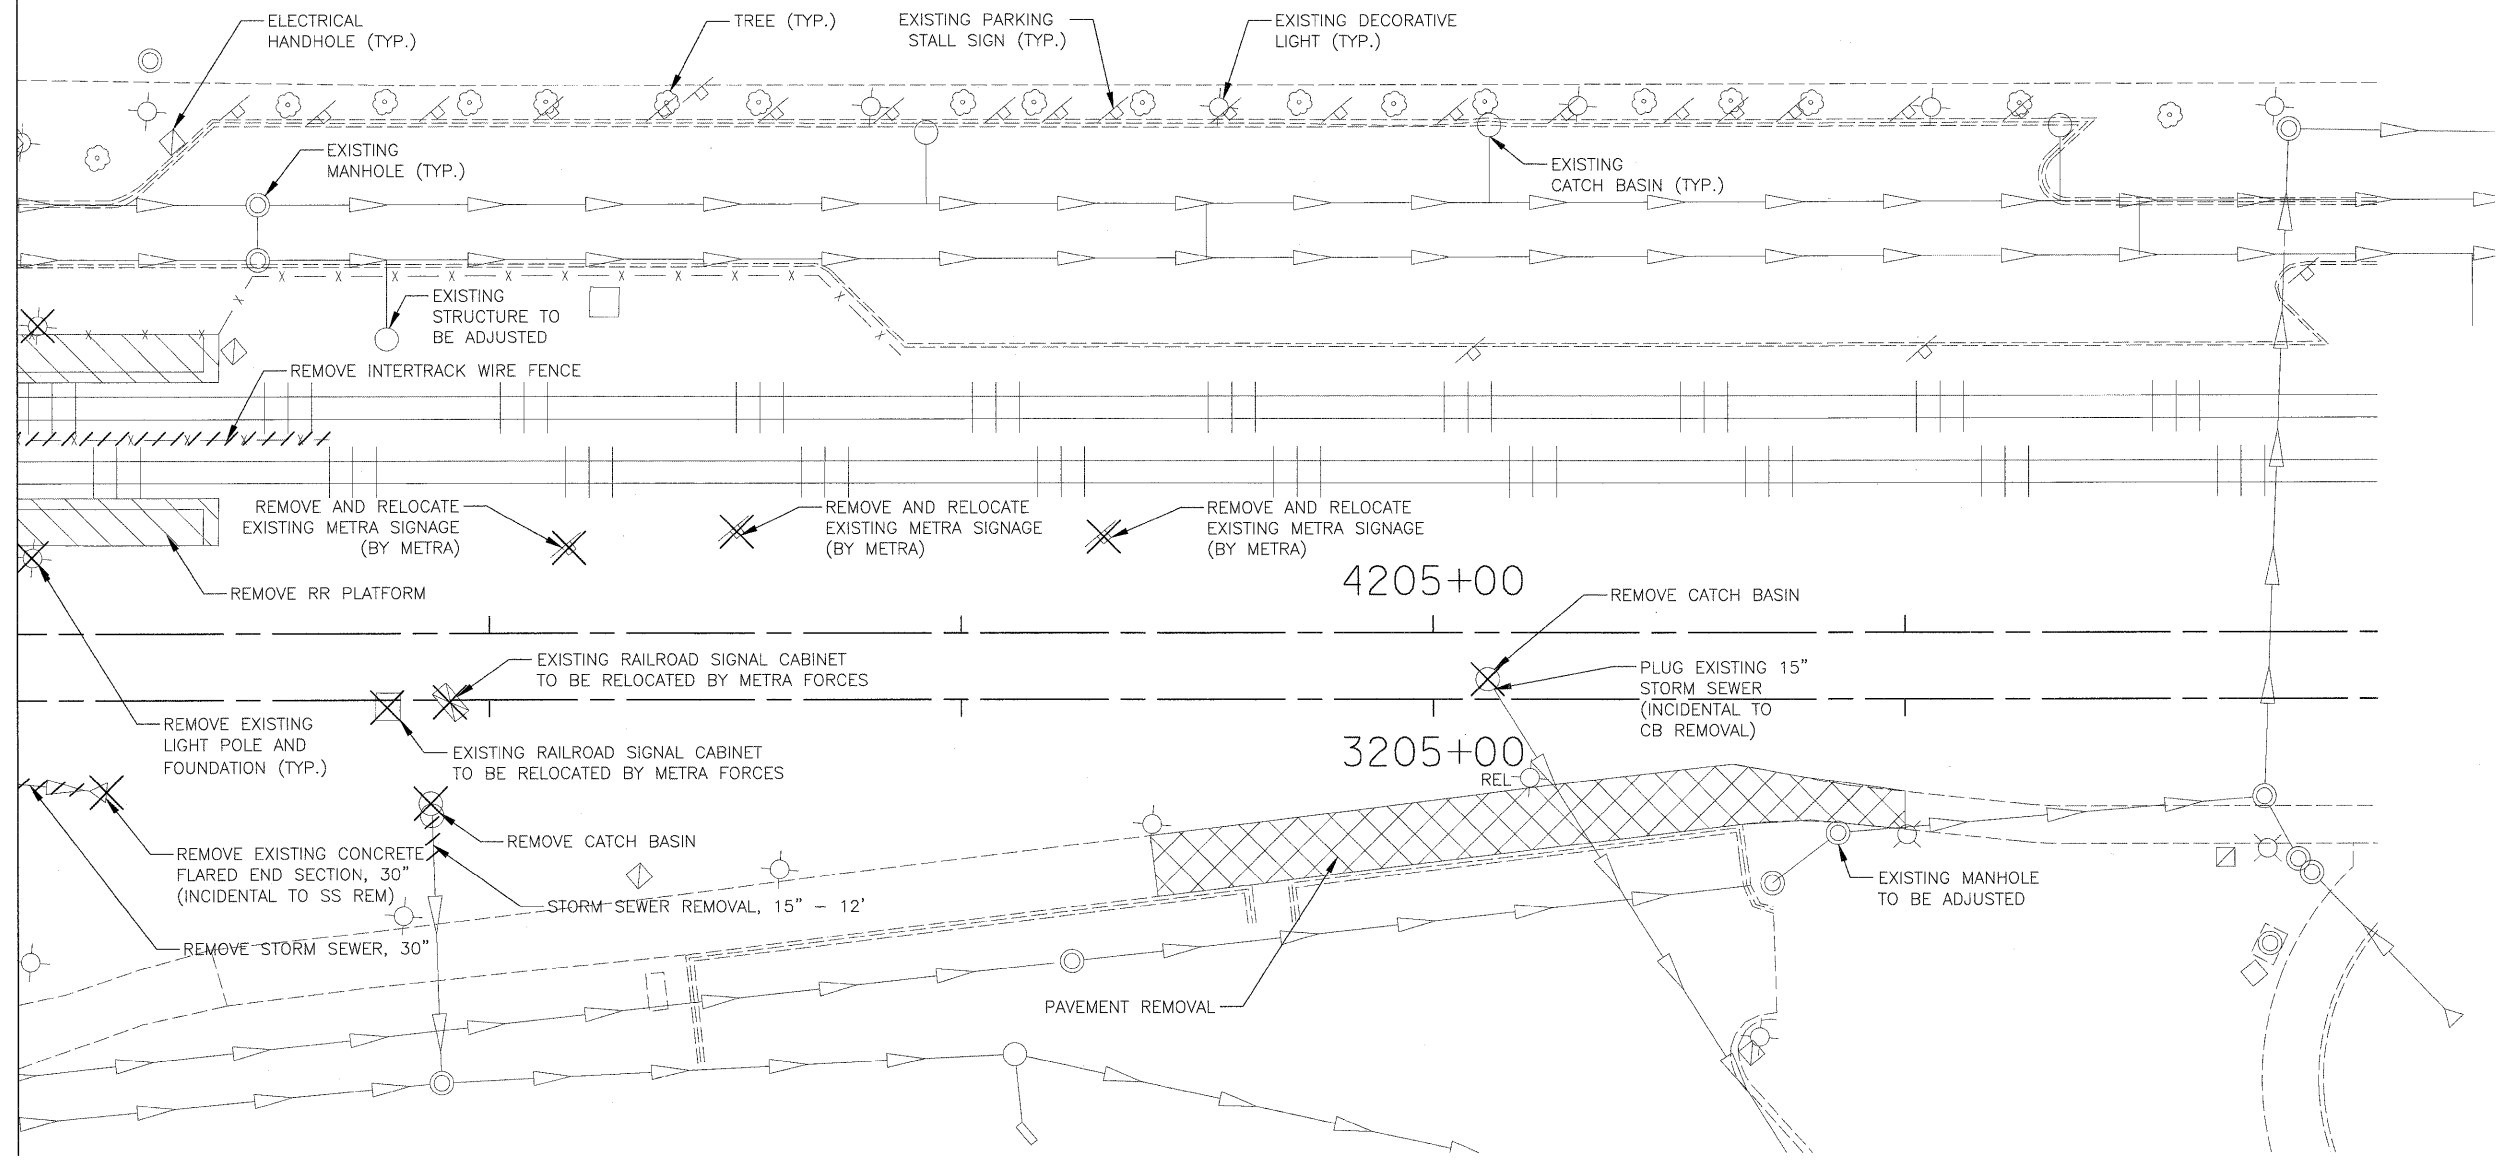

FILE NAME =	USER NAME = JSplekermann	DESIGNED MGS	REVISED -	STATE OF ILLINOIS DEPARTMENT OF TRANSPORTATION	METRA STATION AND PLATFORMS DEMOLITION PLAN		F.A. RTE.	SECTION	COUNTY	TOTAL SHEETS	SHEET NO.	
	PLOT SCALE = 1" = 20'	DRAWN MGS	REVISED -				330	2010-135-1	COOK	101	45	
	PLOT DATE = 08/13/10	CHECKED JRS	REVISED -		SCALE: 1"=20'		SHEET NO. 2 OF 2 SHEETS	STA.	TO STA.	CONTRACT NO. 60N09		
		DATE 12/27/10	REVISED -		ILLINOIS FED. AID PROJECT							