


DATE	
BY	
FINAL SURVEY	
EXTRACTED	
PLOTTED	
TEMPLATE	
NOTE BOOK	
AREAS CHECKED	
NO.	

DATE	
BY	
ORIGINAL SURVEY	
EXTRACTED	
PLOTTED	
TEMPLATE	
NOTE BOOK	
AREAS CHECKED	
NO.	

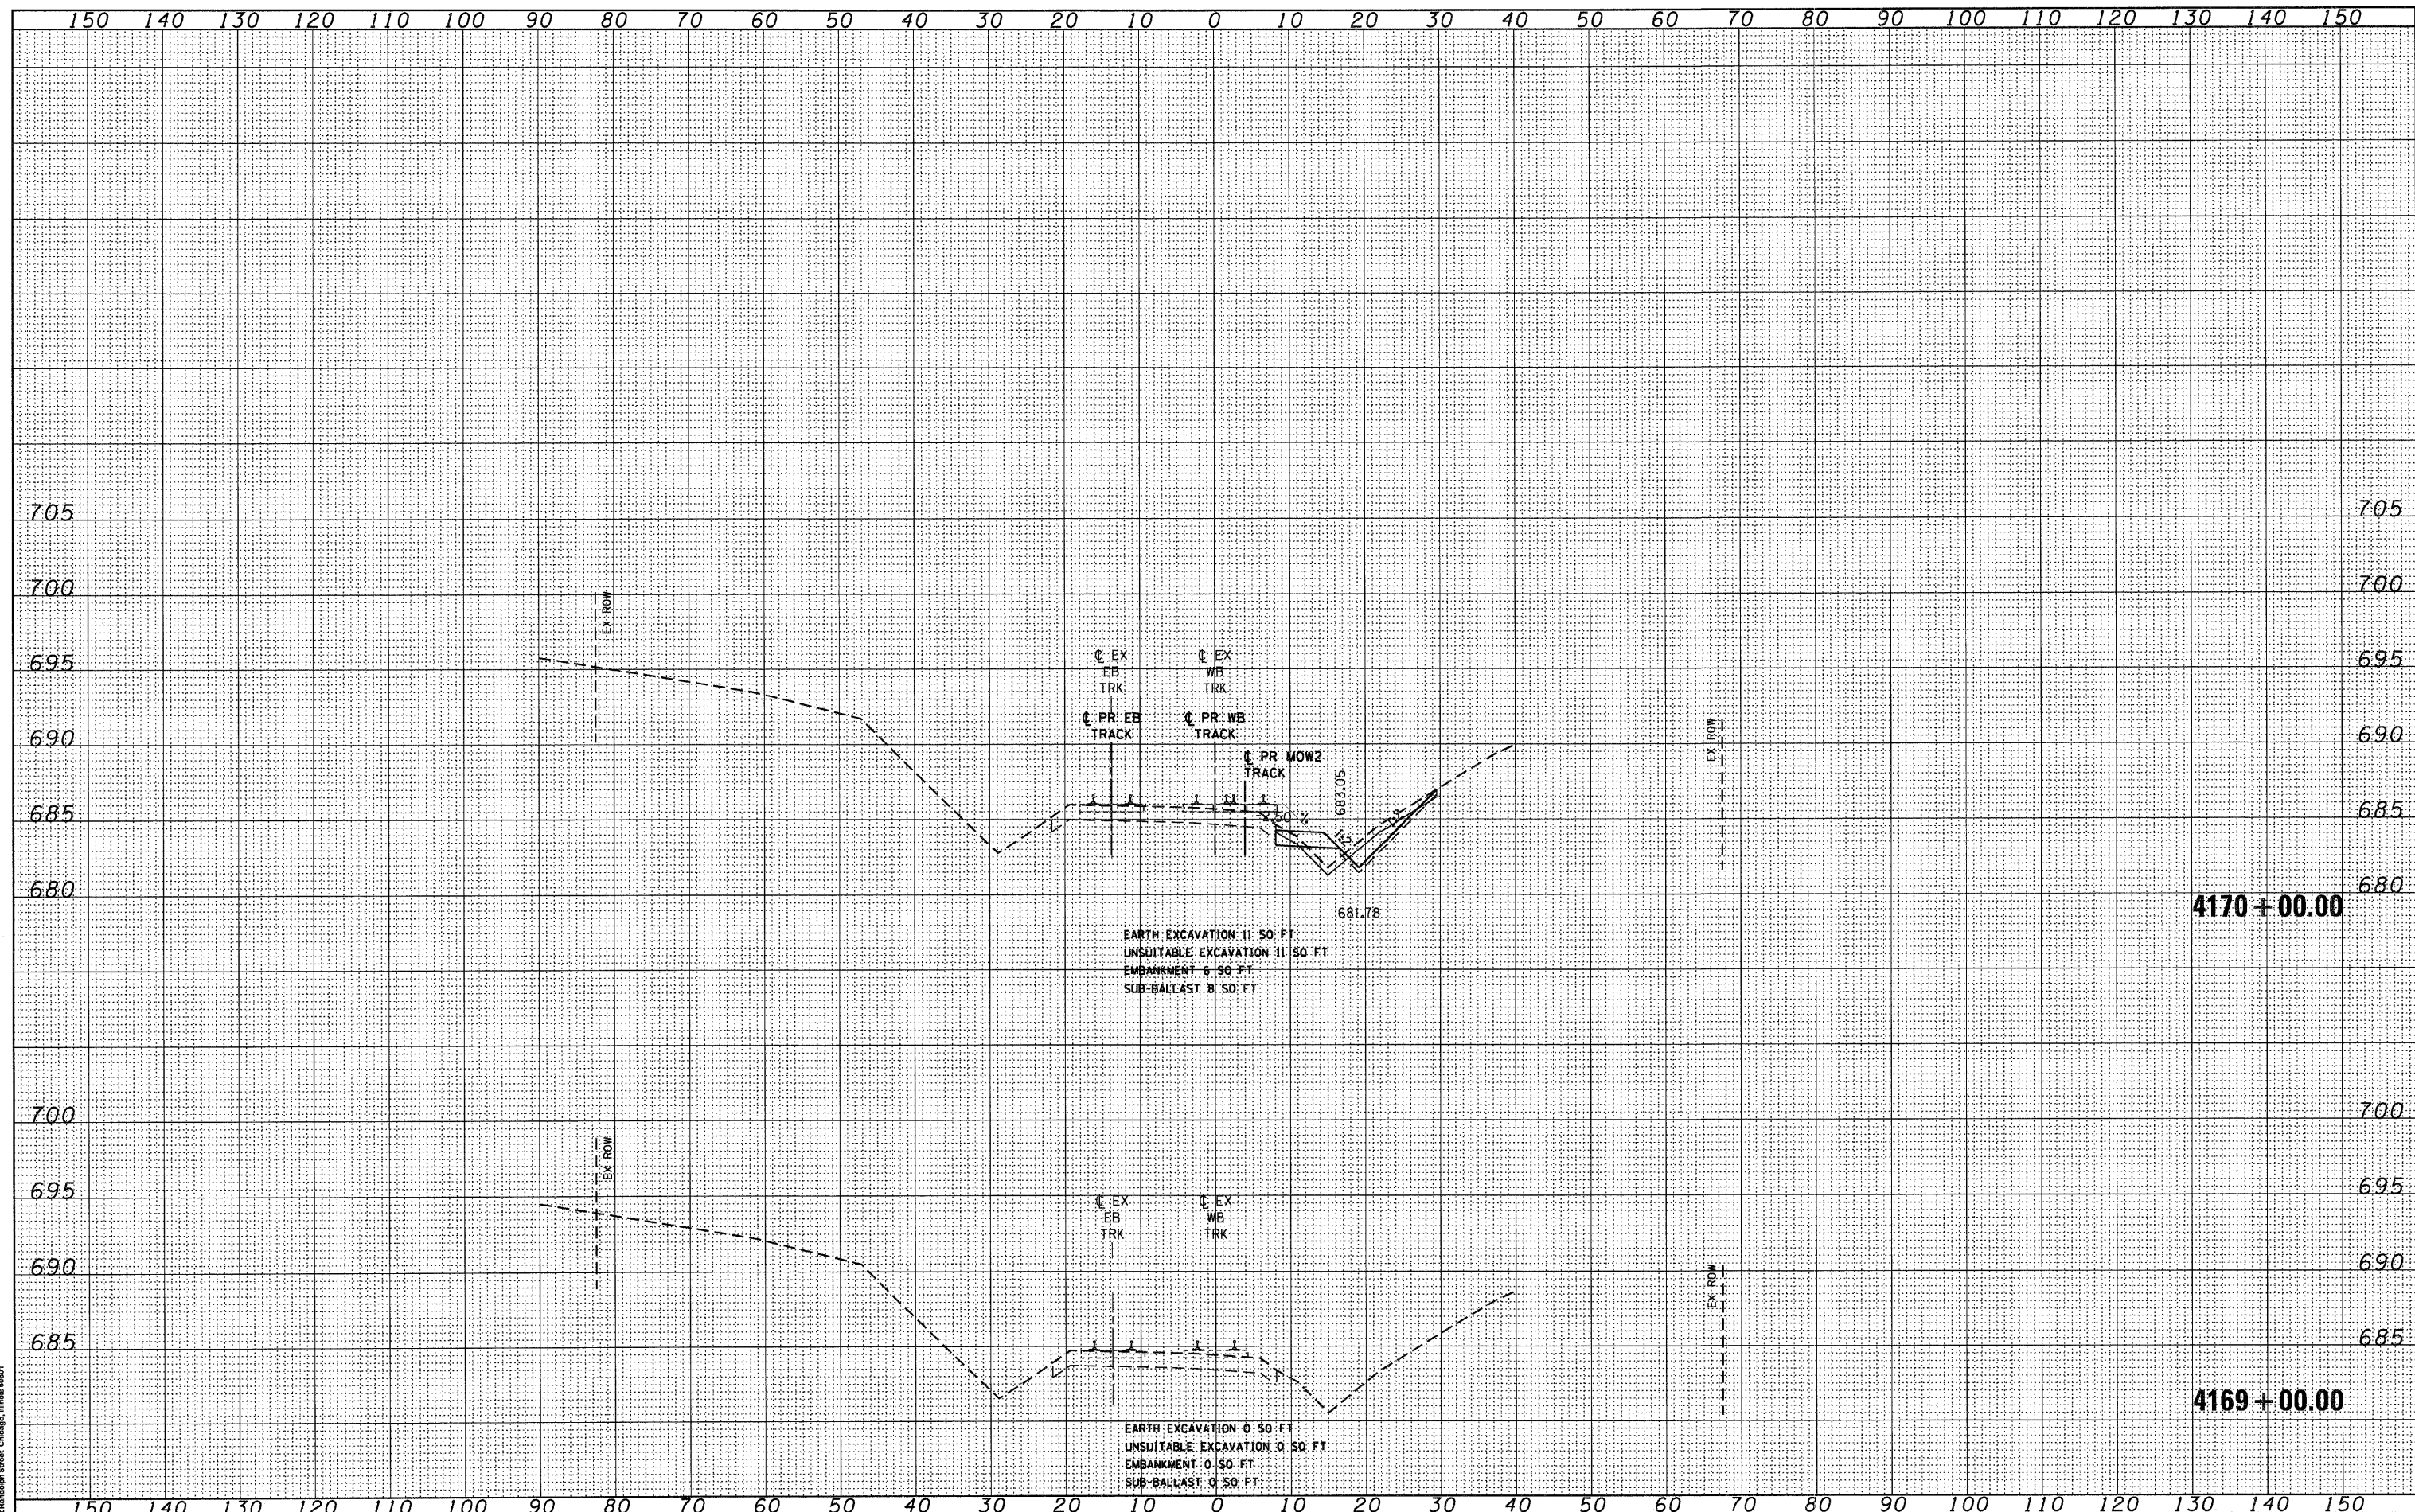

McDonough Associates Inc.
100 East Randolph Street, Chicago, Illinois 60601

FILE NAME =
D:\G0809-SHT-XSHT01.dgn

USER NAME = TKluogel	DESIGNED - BFH	REVISED -
	DRAWN - BFH	REVISED -
PLOT SCALE = 1:10	CHECKED - MJT	REVISED -
PLOT DATE = 12/29/2010	DATE - 12/17/10	REVISED -

STATE OF ILLINOIS
DEPARTMENT OF TRANSPORTATION

METRA RAILROAD CROSS SECTIONS

SCALE: 1"=10'H/1"=5'V SHEET NO. 1 OF 29 SHEETS STA. 4169+00.00 TO STA. 4170+00.00

F.A.P. RTE.	SECTION	COUNTY	TOTAL SHEETS	SHEET NO.
330	2010-135-1	COOK	101	73
XS-R01		CONTRACT NO. 60N09		
ILLINOIS FED. AID PROJECT				