


DATE	
BY	
DESIGNED	
DRAWN	
CHECKED	
REVISIONS	
NO.	

DATE	
BY	
DESIGNED	
DRAWN	
CHECKED	
REVISIONS	
NO.	

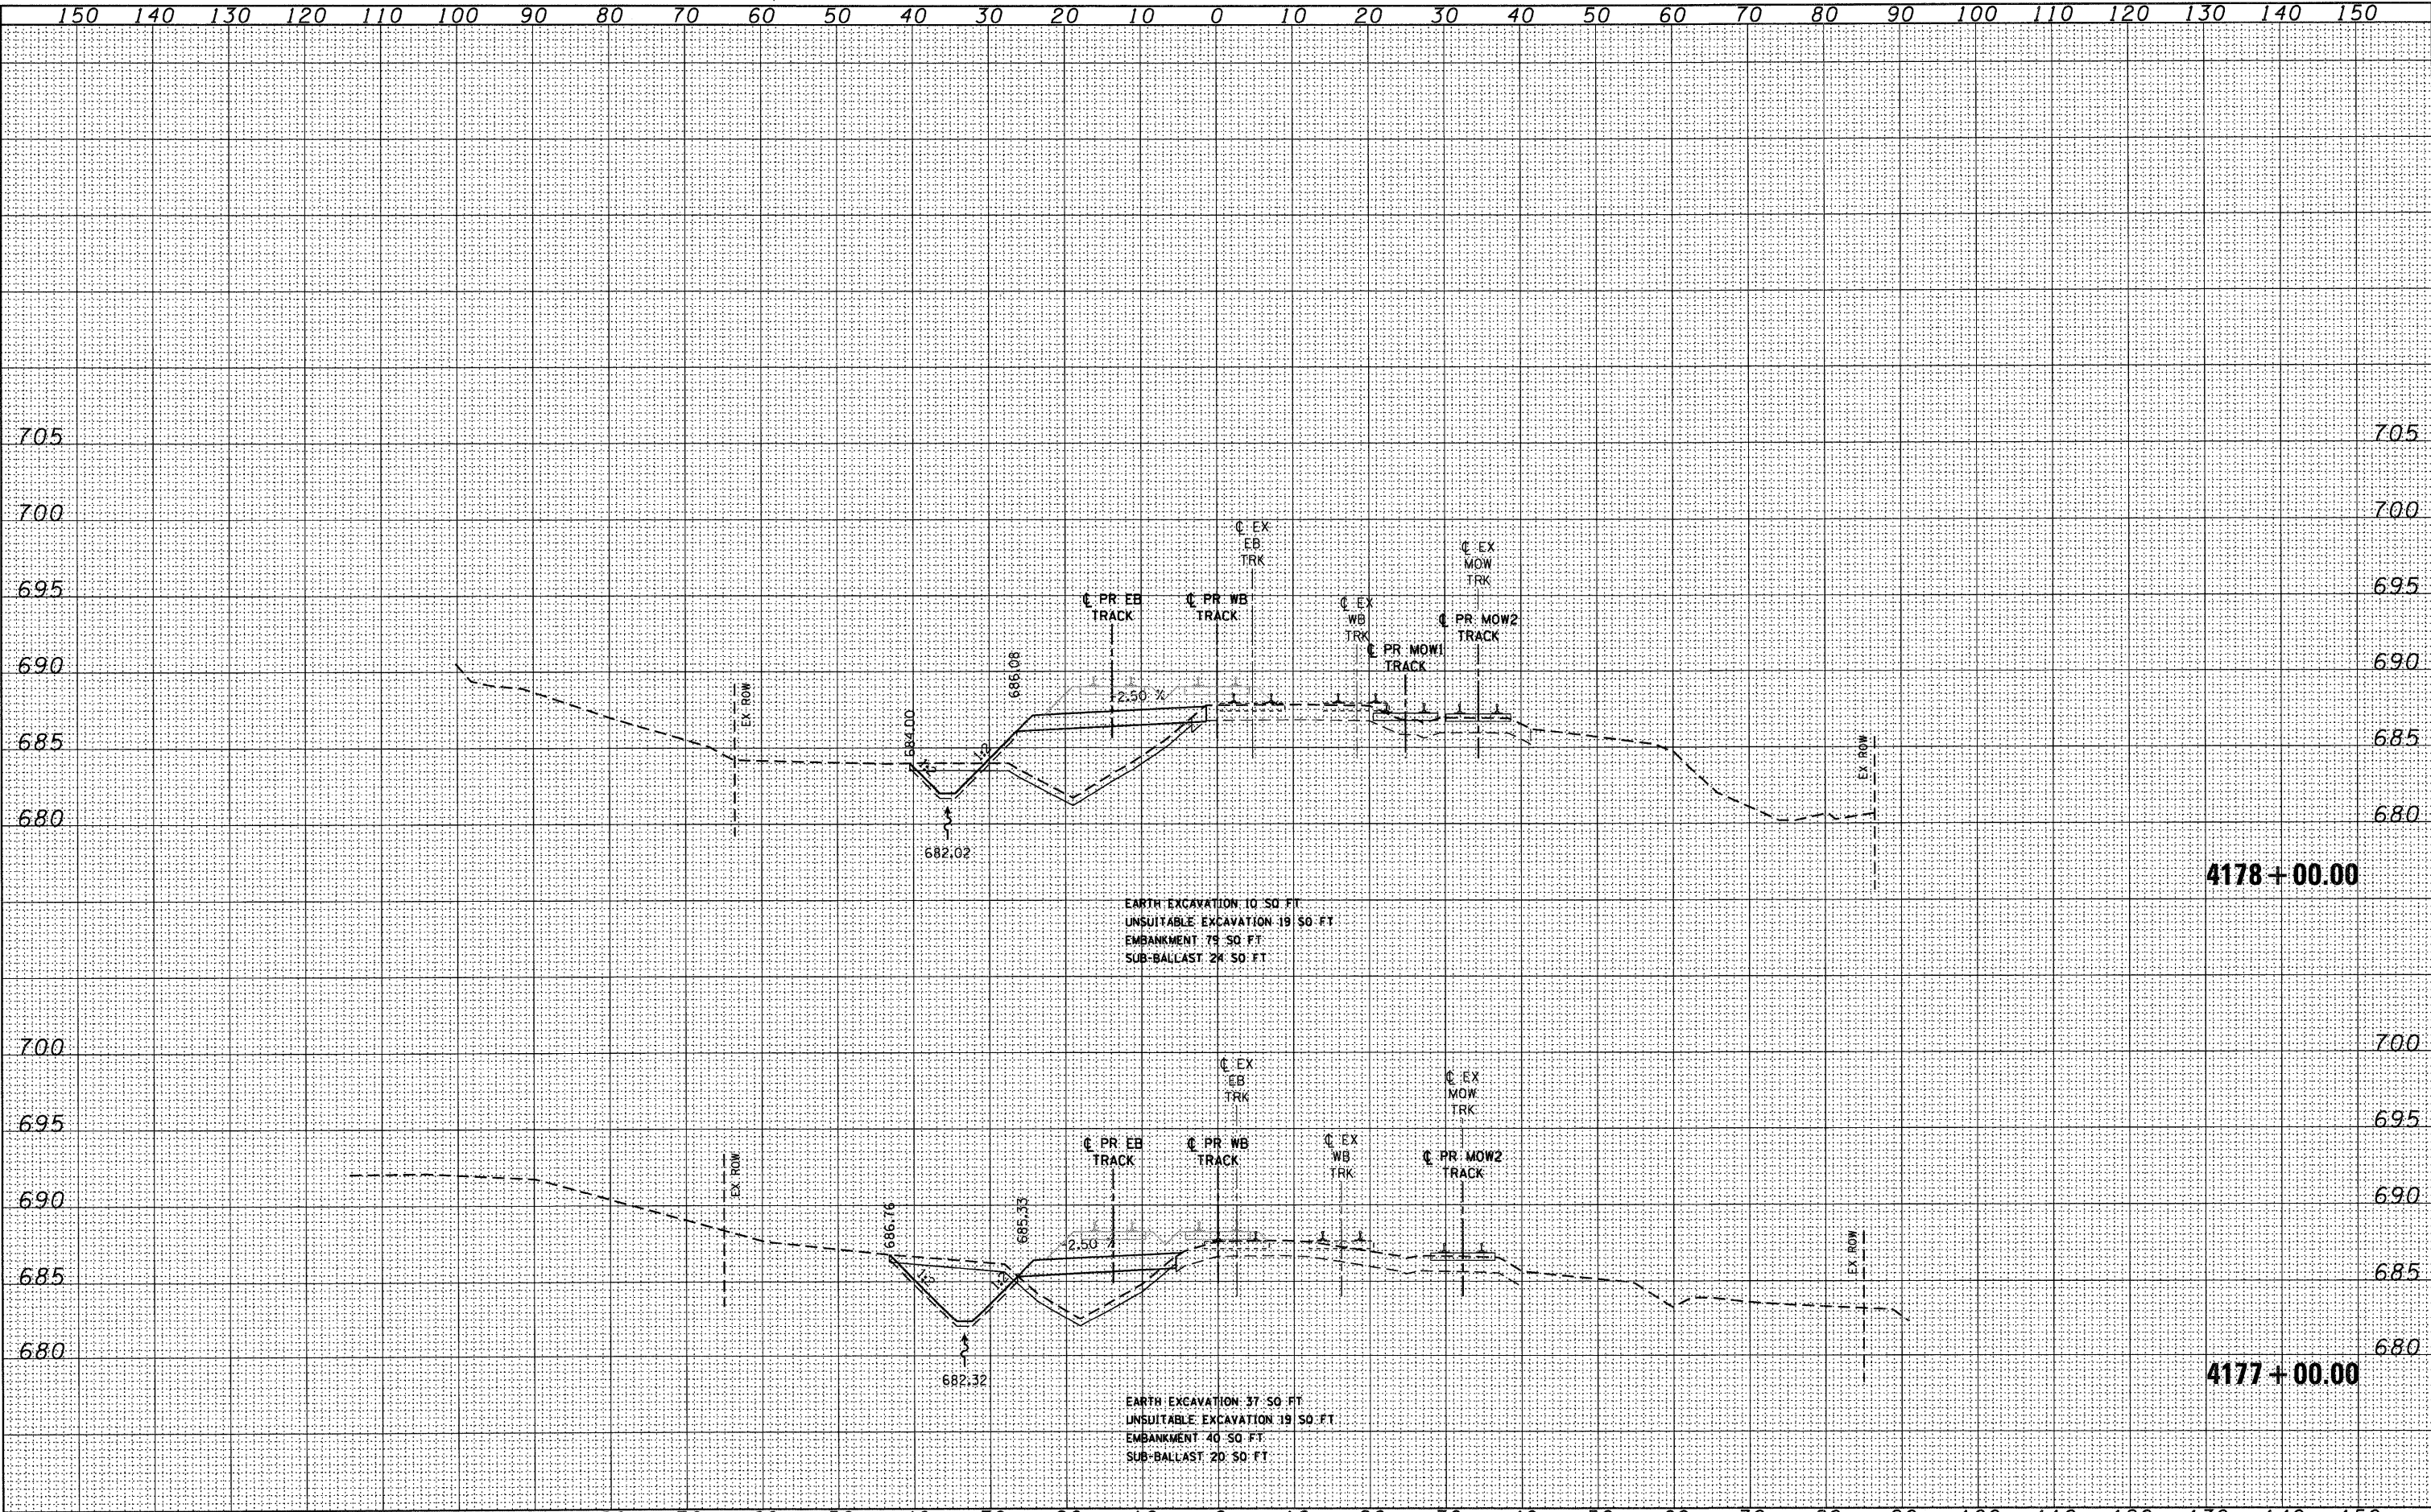

McDonough Associates Inc.
501 East Randolph Street, Chicago, Illinois 60601

FILE NAME =	USER NAME = TKluogel	DESIGNED - BFH	REVISED -	STATE OF ILLINOIS DEPARTMENT OF TRANSPORTATION	METRA RAILROAD CROSS SECTIONS	F.A.P. RTE.	SECTION	COUNTY	TOTAL SHEETS	SHEET NO.	
D162N09-SHT-XSSH101.dgn		DRAWN - BFH	REVISED -			330	2010-135-1	COOK	101	77	
PLOT SCALE = 1:110		CHECKED - MJT	REVISED -			XS-R05		CONTRACT NO. 60N09		ILLINOIS FED. AID PROJECT	
PLOT DATE = 12/29/2010		DATE - 12/17/10	REVISED -			SCALE: 1"=10'H 1"=5' V SHEET NO. 5 OF 29 SHEETS		STA. 4177+00.00 TO STA. 4178+00.00			