


DATE	
BY	
SURVEYED	
PLOTTED	
TEMPLATE	
NOTE BOOK	
AREAS	
CHECKED	
NO.	

DATE	
BY	
SURVEYED	
PLOTTED	
TEMPLATE	
NOTE BOOK	
AREAS	
CHECKED	
NO.	

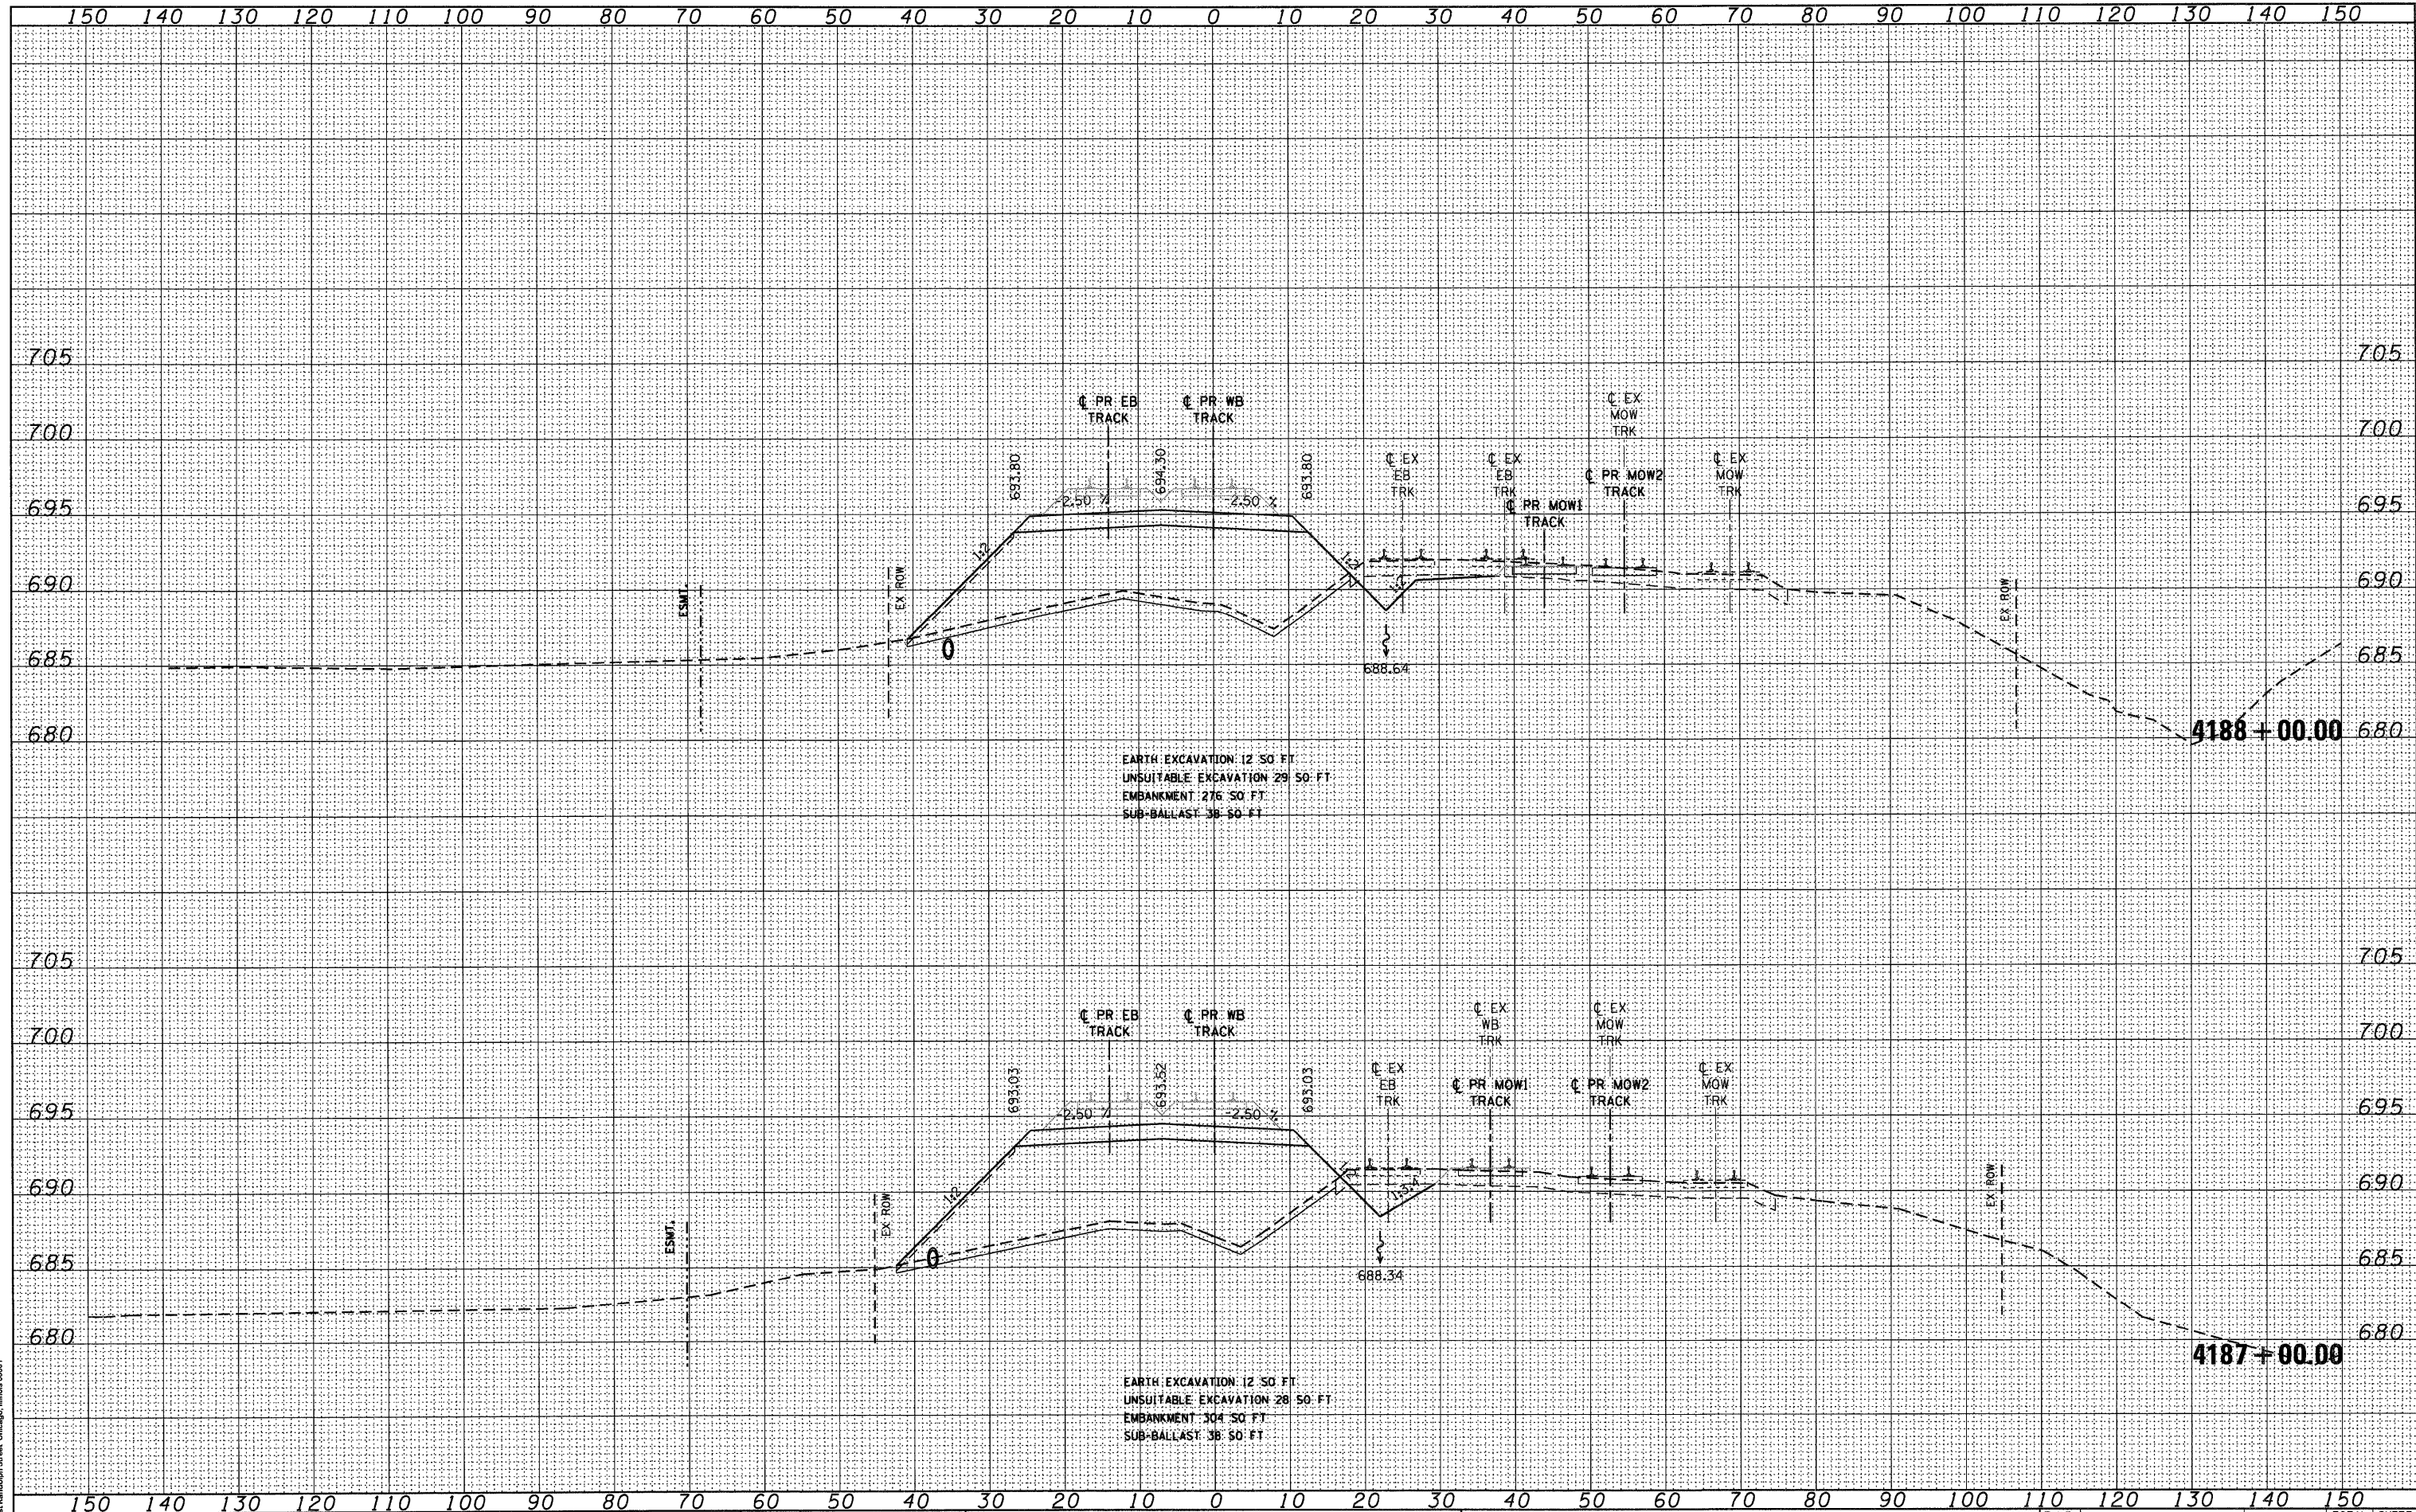

McDonough Associates Inc.
 130 East Randolph Street, Chicago, Illinois 60601

FILE NAME =	D:\16\N09-SHT-XSSHT01.dgn
USER NAME =	TKIuegel
DESIGNED -	BFH
DRAWN -	BFH
CHECKED -	MJT
DATE -	12/17/10
REVISIONS	
REVISED -	
REVISED -	
REVISED -	
REVISED -	

DESIGNED -	BFH	REVISED -	
DRAWN -	BFH	REVISED -	
CHECKED -	MJT	REVISED -	
DATE -	12/17/10	REVISED -	

**STATE OF ILLINOIS
 DEPARTMENT OF TRANSPORTATION**

METRA RAILROAD CROSS SECTIONS

SCALE: 1"=10'H 1"=5' V SHEET NO. 10 OF 29 SHEETS STA. 4187+00.00 TO STA. 4188+00.00

F.A.P. RTE.	SECTION	COUNTY	TOTAL SHEETS	SHEET NO.
330	2010-135-I	COOK	101	82
XS-R10			CONTRACT NO. 60N09	
ILLINOIS FED. AID PROJECT				