


FINAL SURVEY	SURVEYED	BY	DATE
NOTE BOOK	PLOTTED		
NO.	TEMPLATE		
	AREAS		
	CHECKED		

ORIGINAL SURVEY	SURVEYED	BY	DATE
NOTE BOOK	PLOTTED		
NO.	TEMPLATE		
	AREAS		
	CHECKED		

McDonough Associates Inc.
100 East Randolph Street, Chicago, Illinois 60601

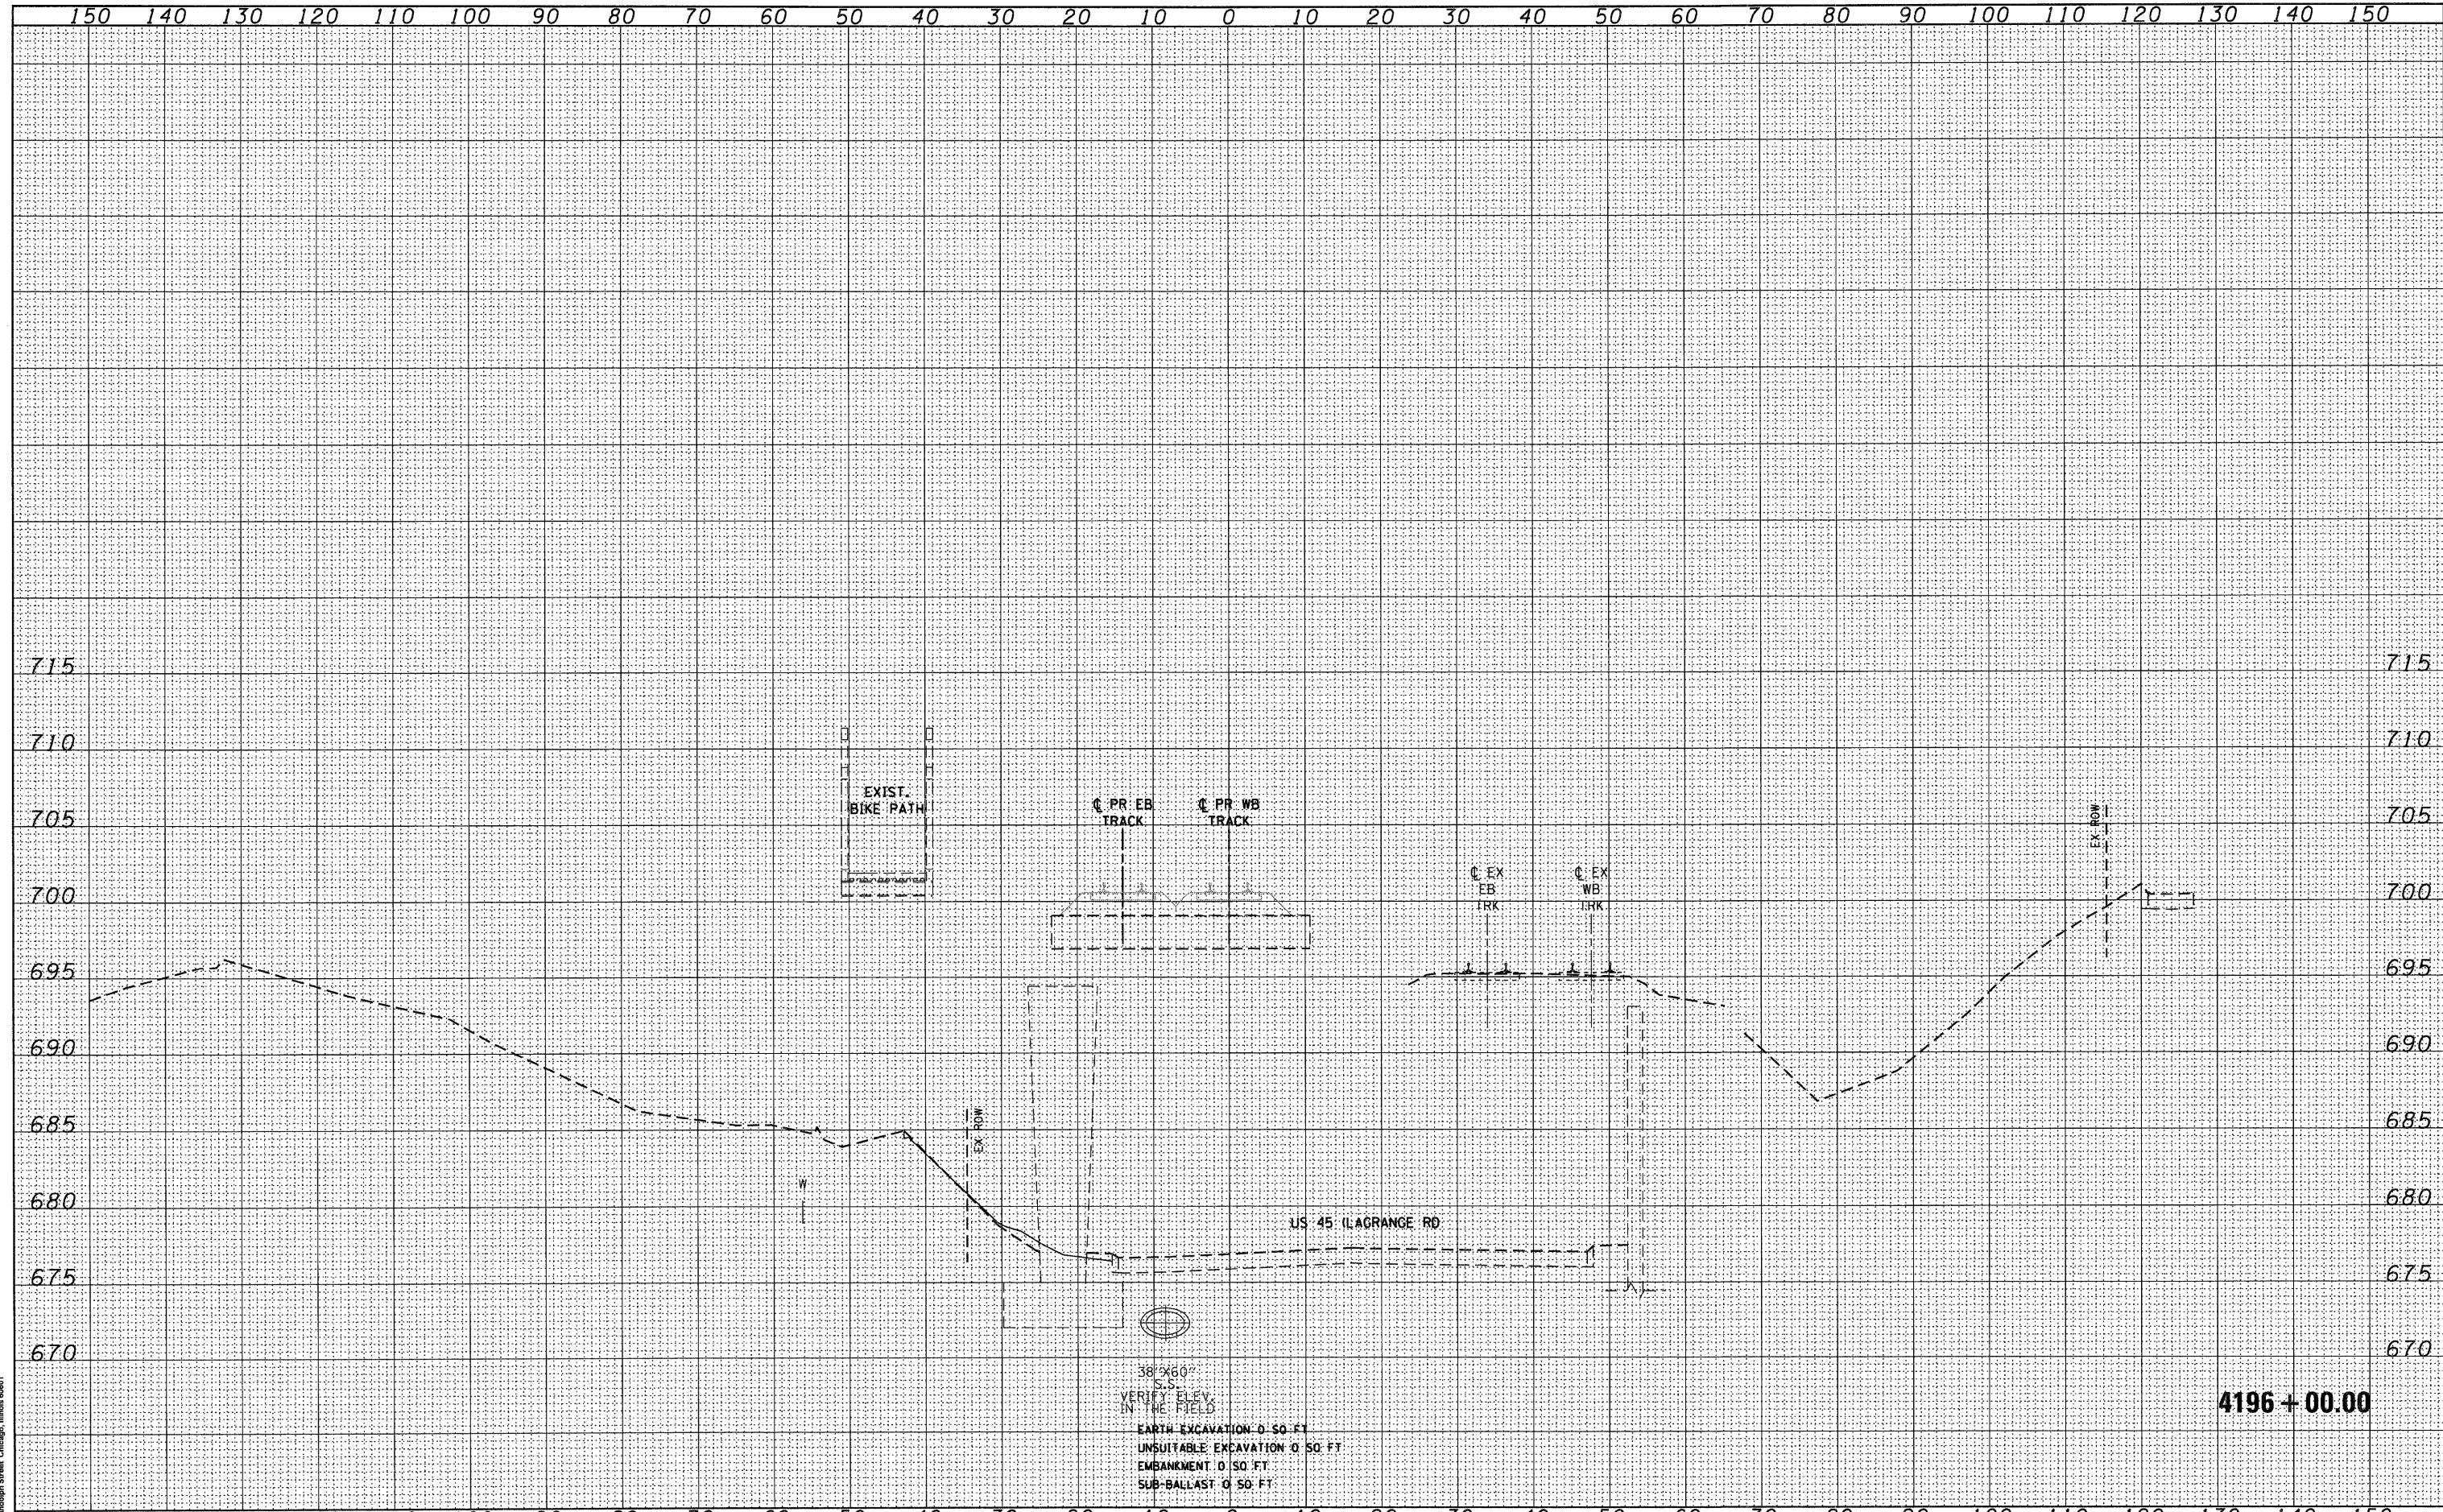

4196 + 00.00

FILE NAME = D:\62089-SHT-XSSH101.dgn	USER NAME = TKLuegel	DESIGNED - BFH	REVISED -	STATE OF ILLINOIS DEPARTMENT OF TRANSPORTATION	METRA RAILROAD CROSS SECTIONS		F.A.P. RTE. 330	SECTION 2010-135-1	COUNTY COOK	TOTAL SHEETS 101	SHEET NO. 87	
PLOT SCALE = 1:10	CHECKED - MJT	REVISED -	REVISED -		SCALE: 1"=10'H/1"=5'V	SHEET NO. 15 OF 29 SHEETS	STA. 4196+00.00 TO STA. 4196+00.00	XS-R15		CONTRACT NO. 60N09	ILLINOIS FED. AID PROJECT	
PLOT DATE = 12/29/2010	DATE - 12/17/10	REVISED -	REVISED -									