


| | |
|--------------|--|
| DATE | |
| BY | |
| FINAL SURVEY | |
| SURVEYED | |
| PLOTTED | |
| TEMPLATE | |
| AREAS | |
| CHECKED | |
| NO. | |

| | |
|-----------------|--|
| DATE | |
| BY | |
| ORIGINAL SURVEY | |
| SURVEYED | |
| PLOTTED | |
| TEMPLATE | |
| AREAS | |
| CHECKED | |
| NO. | |

McDonough Associates Inc.
188 East Randolph Street, Chicago, Illinois 60601

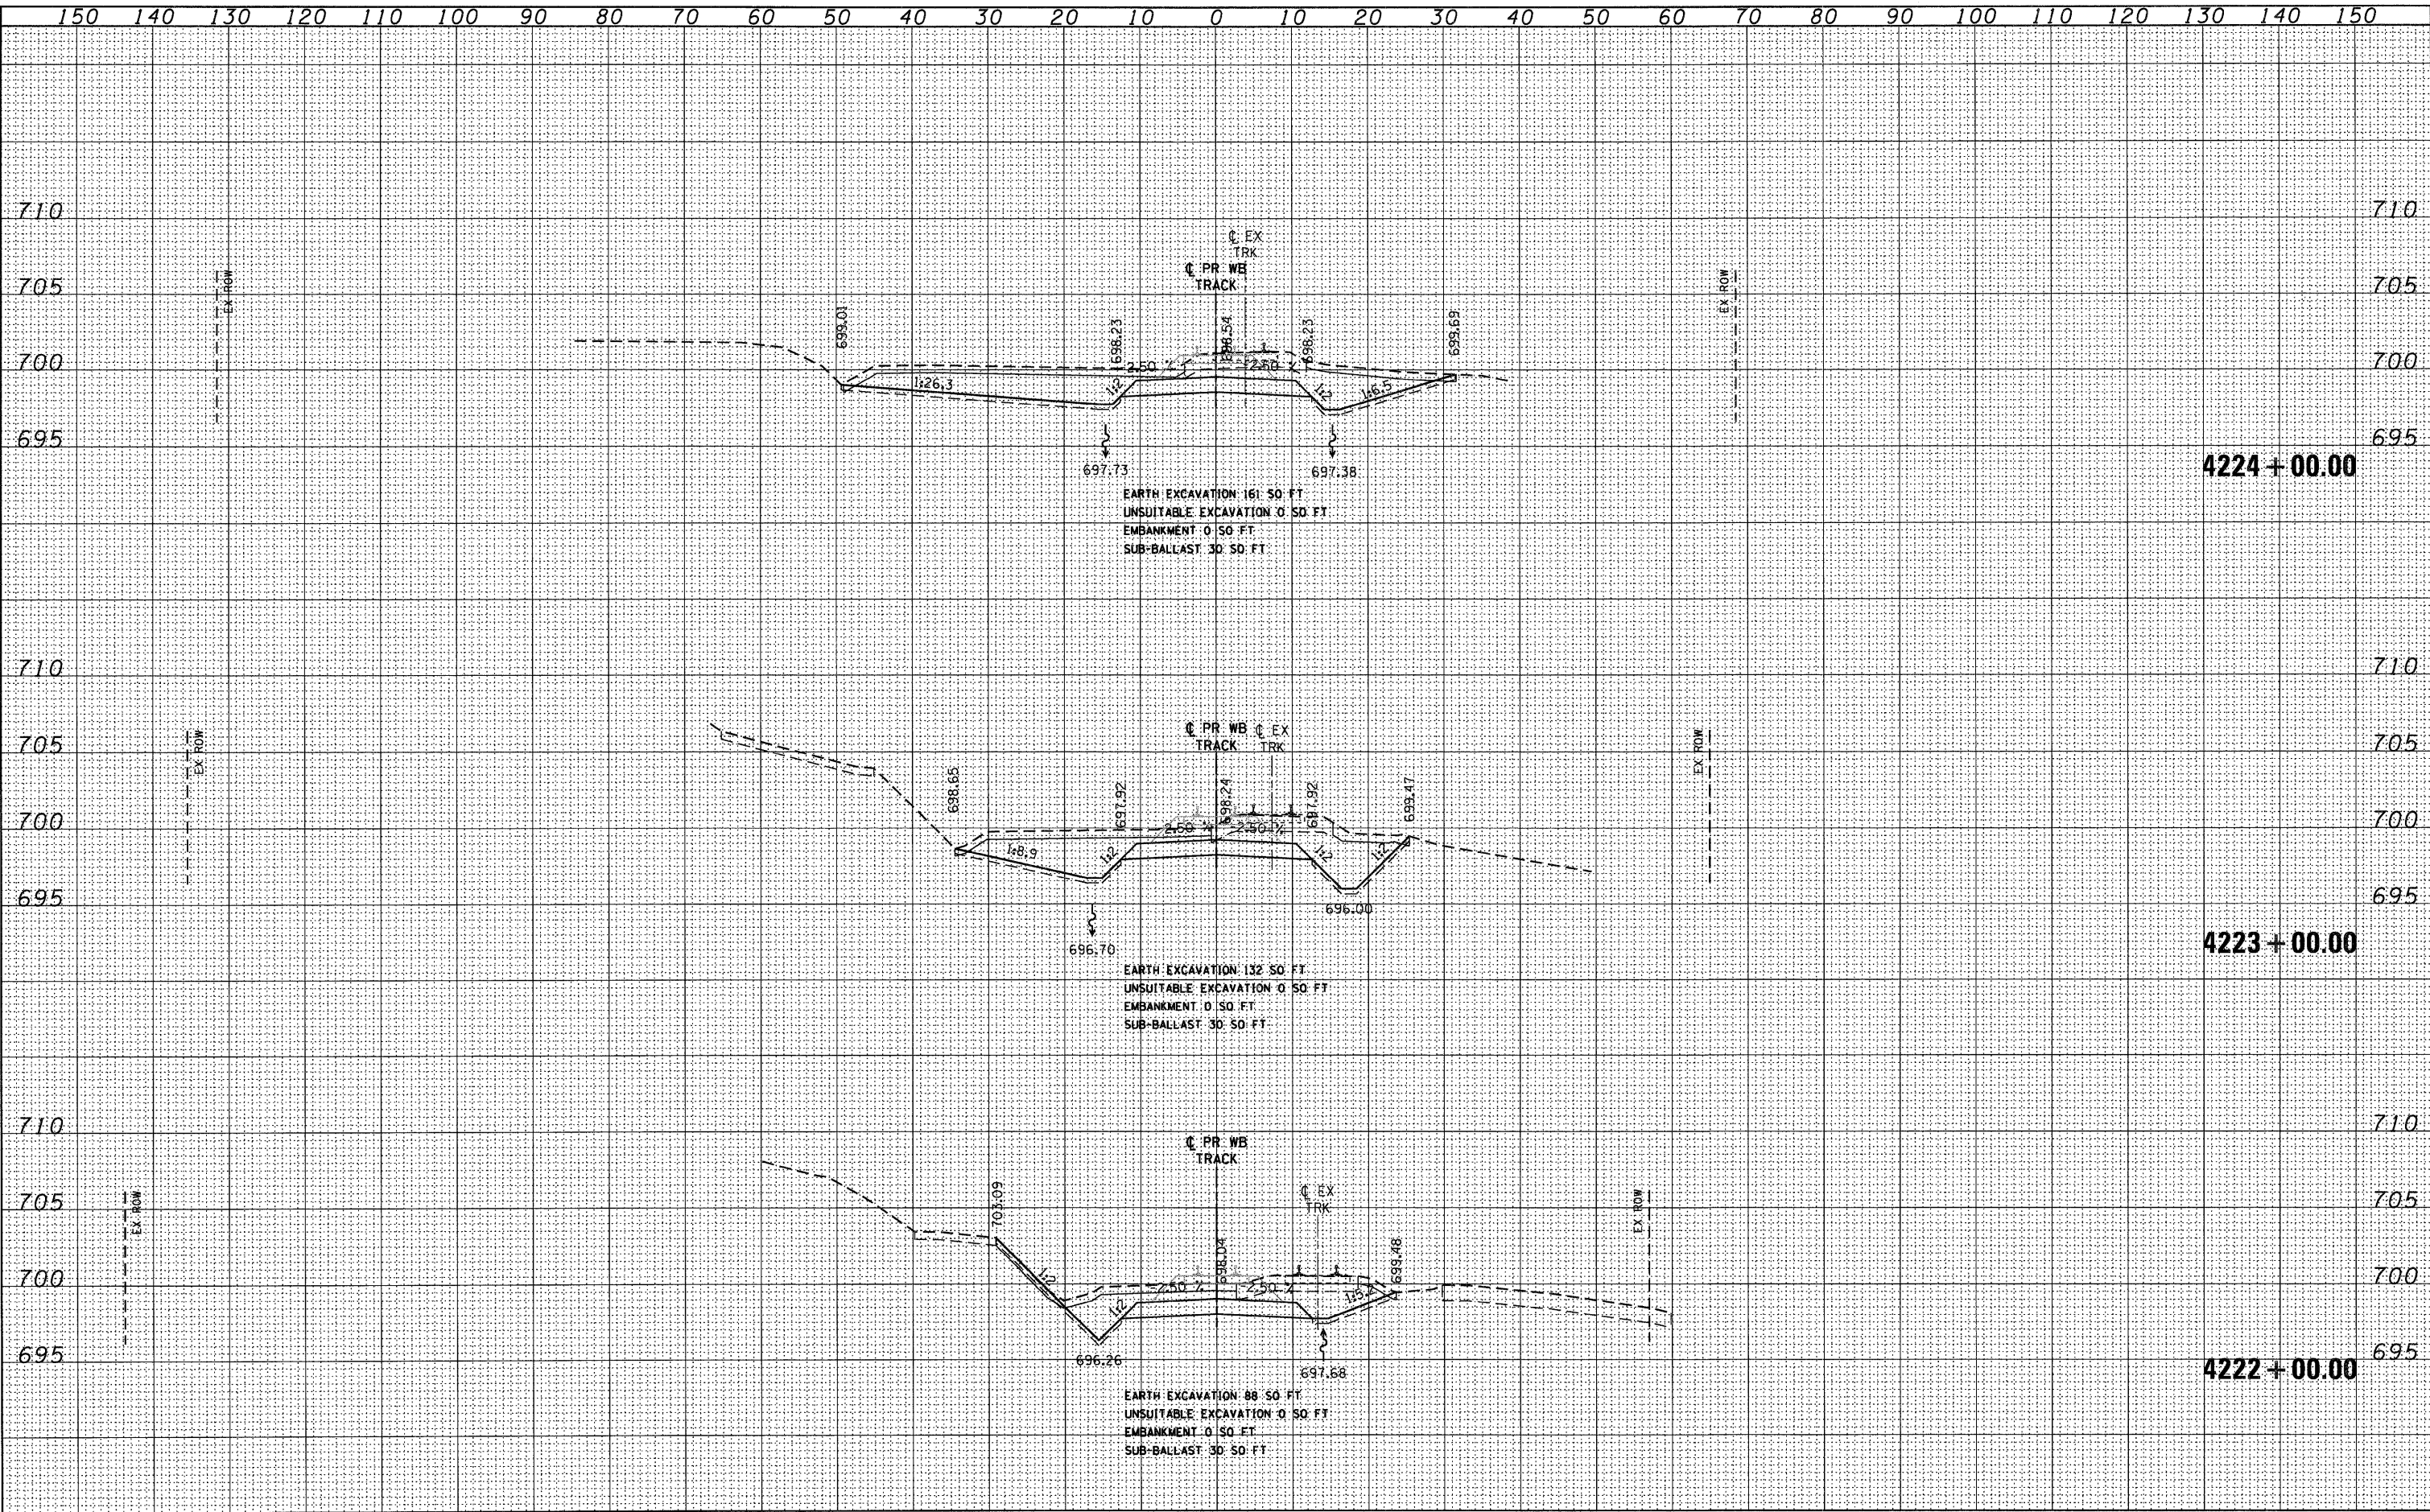

FILE NAME = D:\16089-SHT-XSSH101.dgn
USER NAME = TKLuegel

| | | | |
|------------|----------|-----------|--|
| DESIGNED - | BFH | REVISED - | |
| DRAWN - | BFH | REVISED - | |
| CHECKED - | MJT | REVISED - | |
| DATE - | 12/17/10 | REVISED - | |

**STATE OF ILLINOIS
DEPARTMENT OF TRANSPORTATION**

METRA RAILROAD CROSS SECTIONS

SCALE: 1"=10'H 1"=5' V SHEET NO. 27 OF 29 SHEETS STA. 4222+00.00 TO STA. 4224+00.00

| | | | | |
|---------------------------|------------|--------|--------------------|-----------|
| F.A.P. RTE. | SECTION | COUNTY | TOTAL SHEETS | SHEET NO. |
| 330 | 2010-135-1 | COOK | 101 | 99 |
| XS-R27 | | | CONTRACT NO. 60N09 | |
| ILLINOIS FED. AID PROJECT | | | | |