


DATE	
BY	
SCREENED	
PLOTTED	
TEMPLATE	
AREAS	
CHECKED	
NO.	
FINL	
SURVEY	
NOTE BOOK	
AREAS	
CHECKED	
NO.	

DATE	
BY	
SCREENED	
PLOTTED	
TEMPLATE	
AREAS	
CHECKED	
NO.	
ORIGINAL	
SURVEY	
NOTE BOOK	
AREAS	
CHECKED	
NO.	

McDonough Associates Inc.  
130 East Randolph Street, Chicago, Illinois 60601

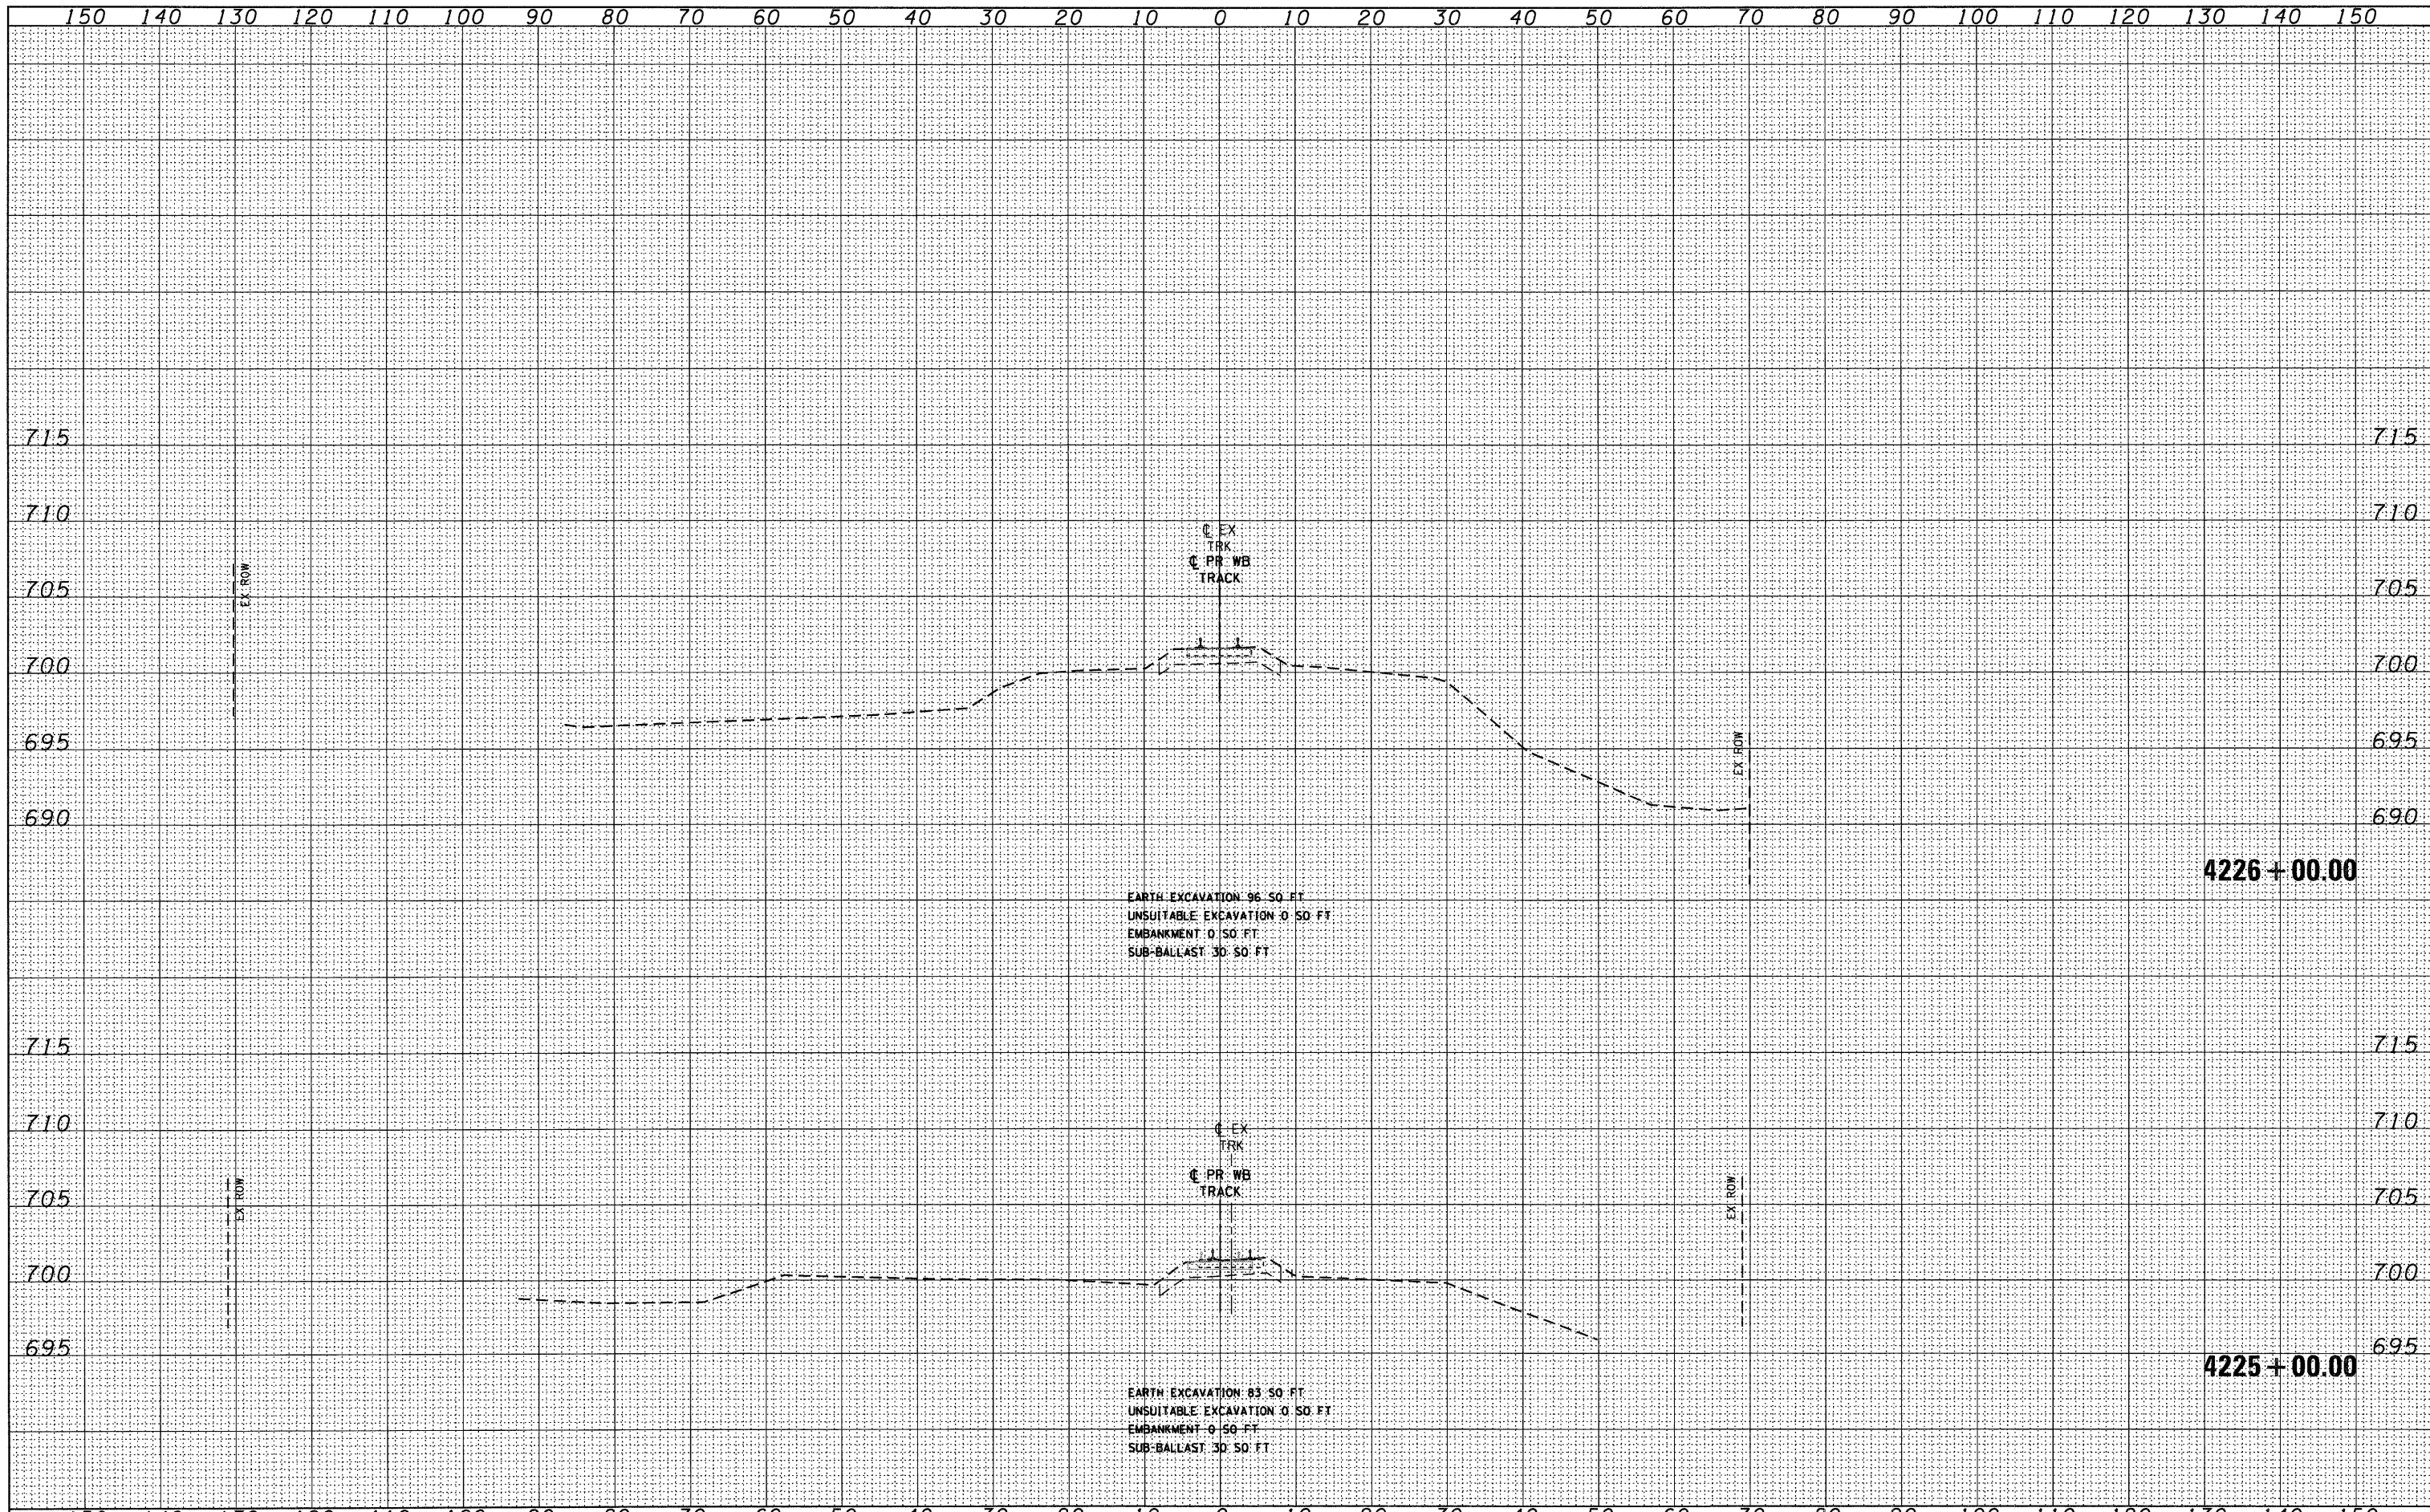

FILE NAME = D160N09-SHT-XSSHT01.dgn	USER NAME = TKIuegel	DESIGNED - BFH	REVISED -	<b>STATE OF ILLINOIS DEPARTMENT OF TRANSPORTATION</b>	<b>METRA RAILROAD CROSS SECTIONS</b>			F.A.P. RTE. 330	SECTION 2010-135-1	COUNTY COOK	TOTAL SHEETS 101	SHEET NO. 100
	PLOT SCALE = 1:100	DRAWN - BFH	REVISED -		SCALE: 1"=10'H/1"=5'V	SHEET NO. 28 OF 29 SHEETS	STA. 4225+00.00 TO STA. 4226+00.00	<b>XS-R28</b>		CONTRACT NO. 60N09		
	PLOT DATE = 12/29/2010	CHECKED - MJT	REVISED -		ILLINOIS FED. AID PROJECT							
		DATE - 12/17/10	REVISED -									