


ROUTE VARIOUS	SECTION 2010-138 I	COUNTY VARIOUS	TOTAL SHEETS 9	SHEET NUMBER 7
------------------	-----------------------	-------------------	----------------------	----------------------


CONTRACT 60N14

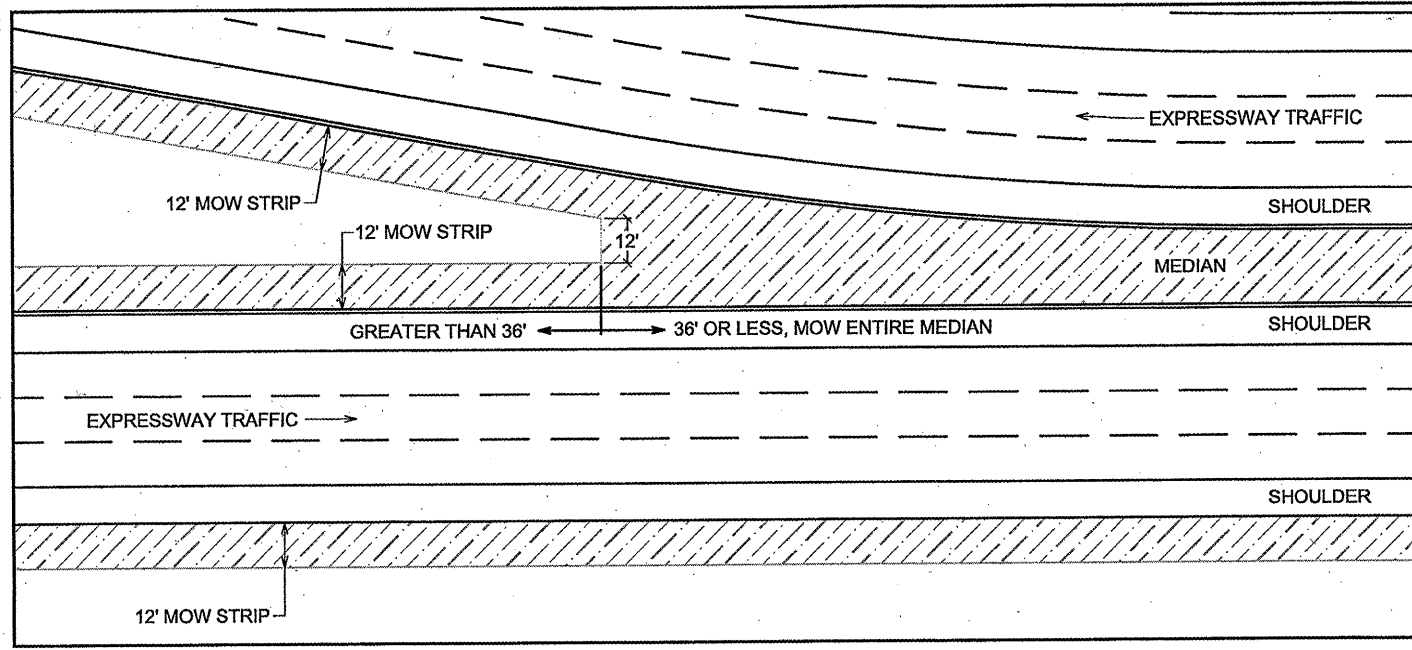

Mowing Detail #1

Not to Scale


Medians

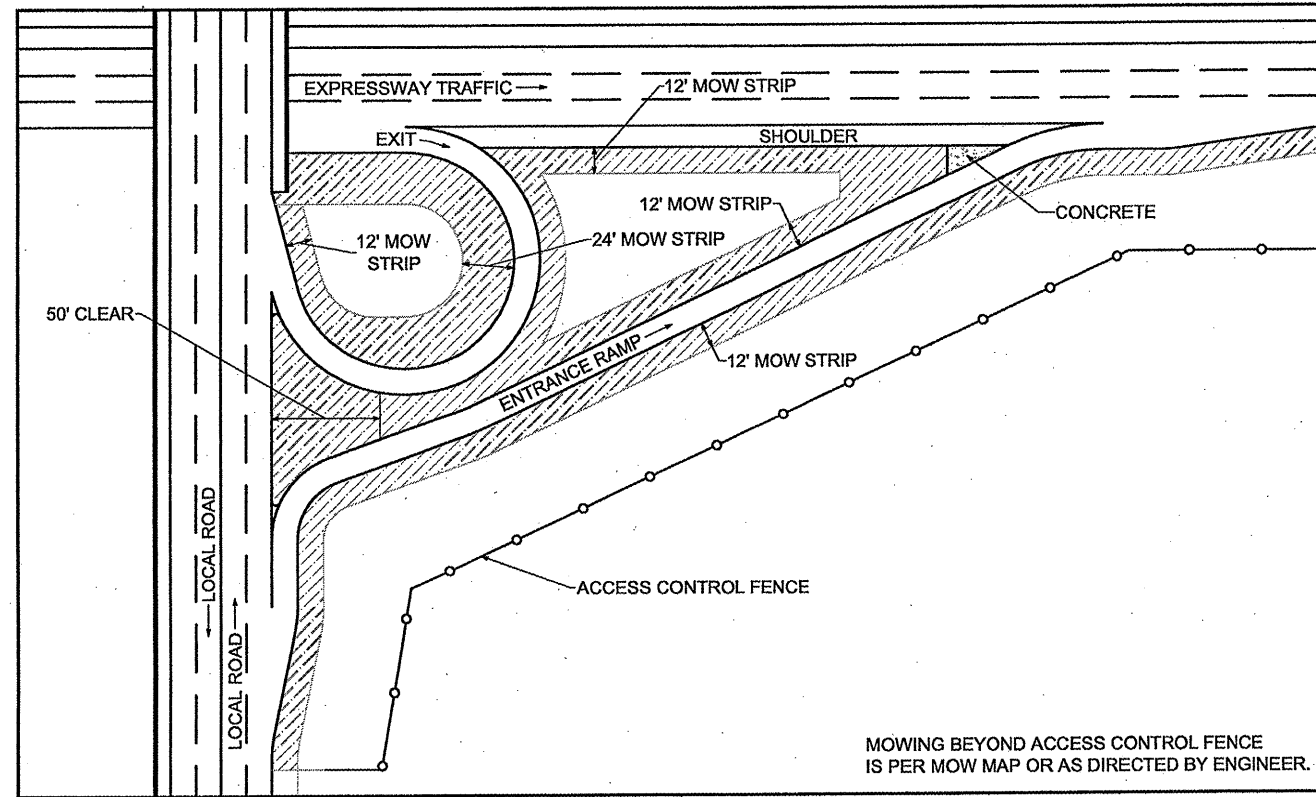

Mowing Detail #2

Not to Scale

Circular Ramp and Local Road

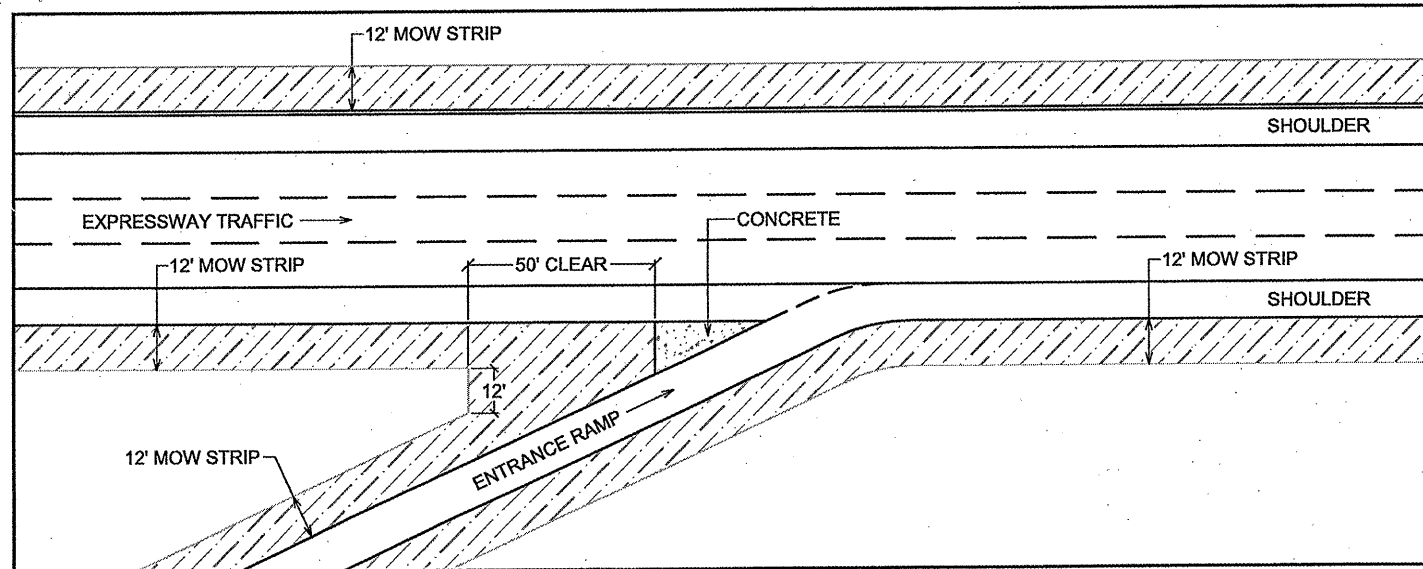

Mowing Detail #3

Not to Scale

Straight Merge Ramp

ILLINOIS DEPARTMENT OF TRANSPORTATION

MOWING

MOWING DETAILS #1 #2 & #3