


DATE	
BY	
FINAL SURVEY	SURVEYED
NOTE BOOK	PLOTTED
NO.	TEMPLATE
	AREAS CHECKED

DATE	
BY	
ORIGINAL SURVEY	SURVEYED
NOTE BOOK	PLOTTED
NO.	TEMPLATE
	AREAS CHECKED

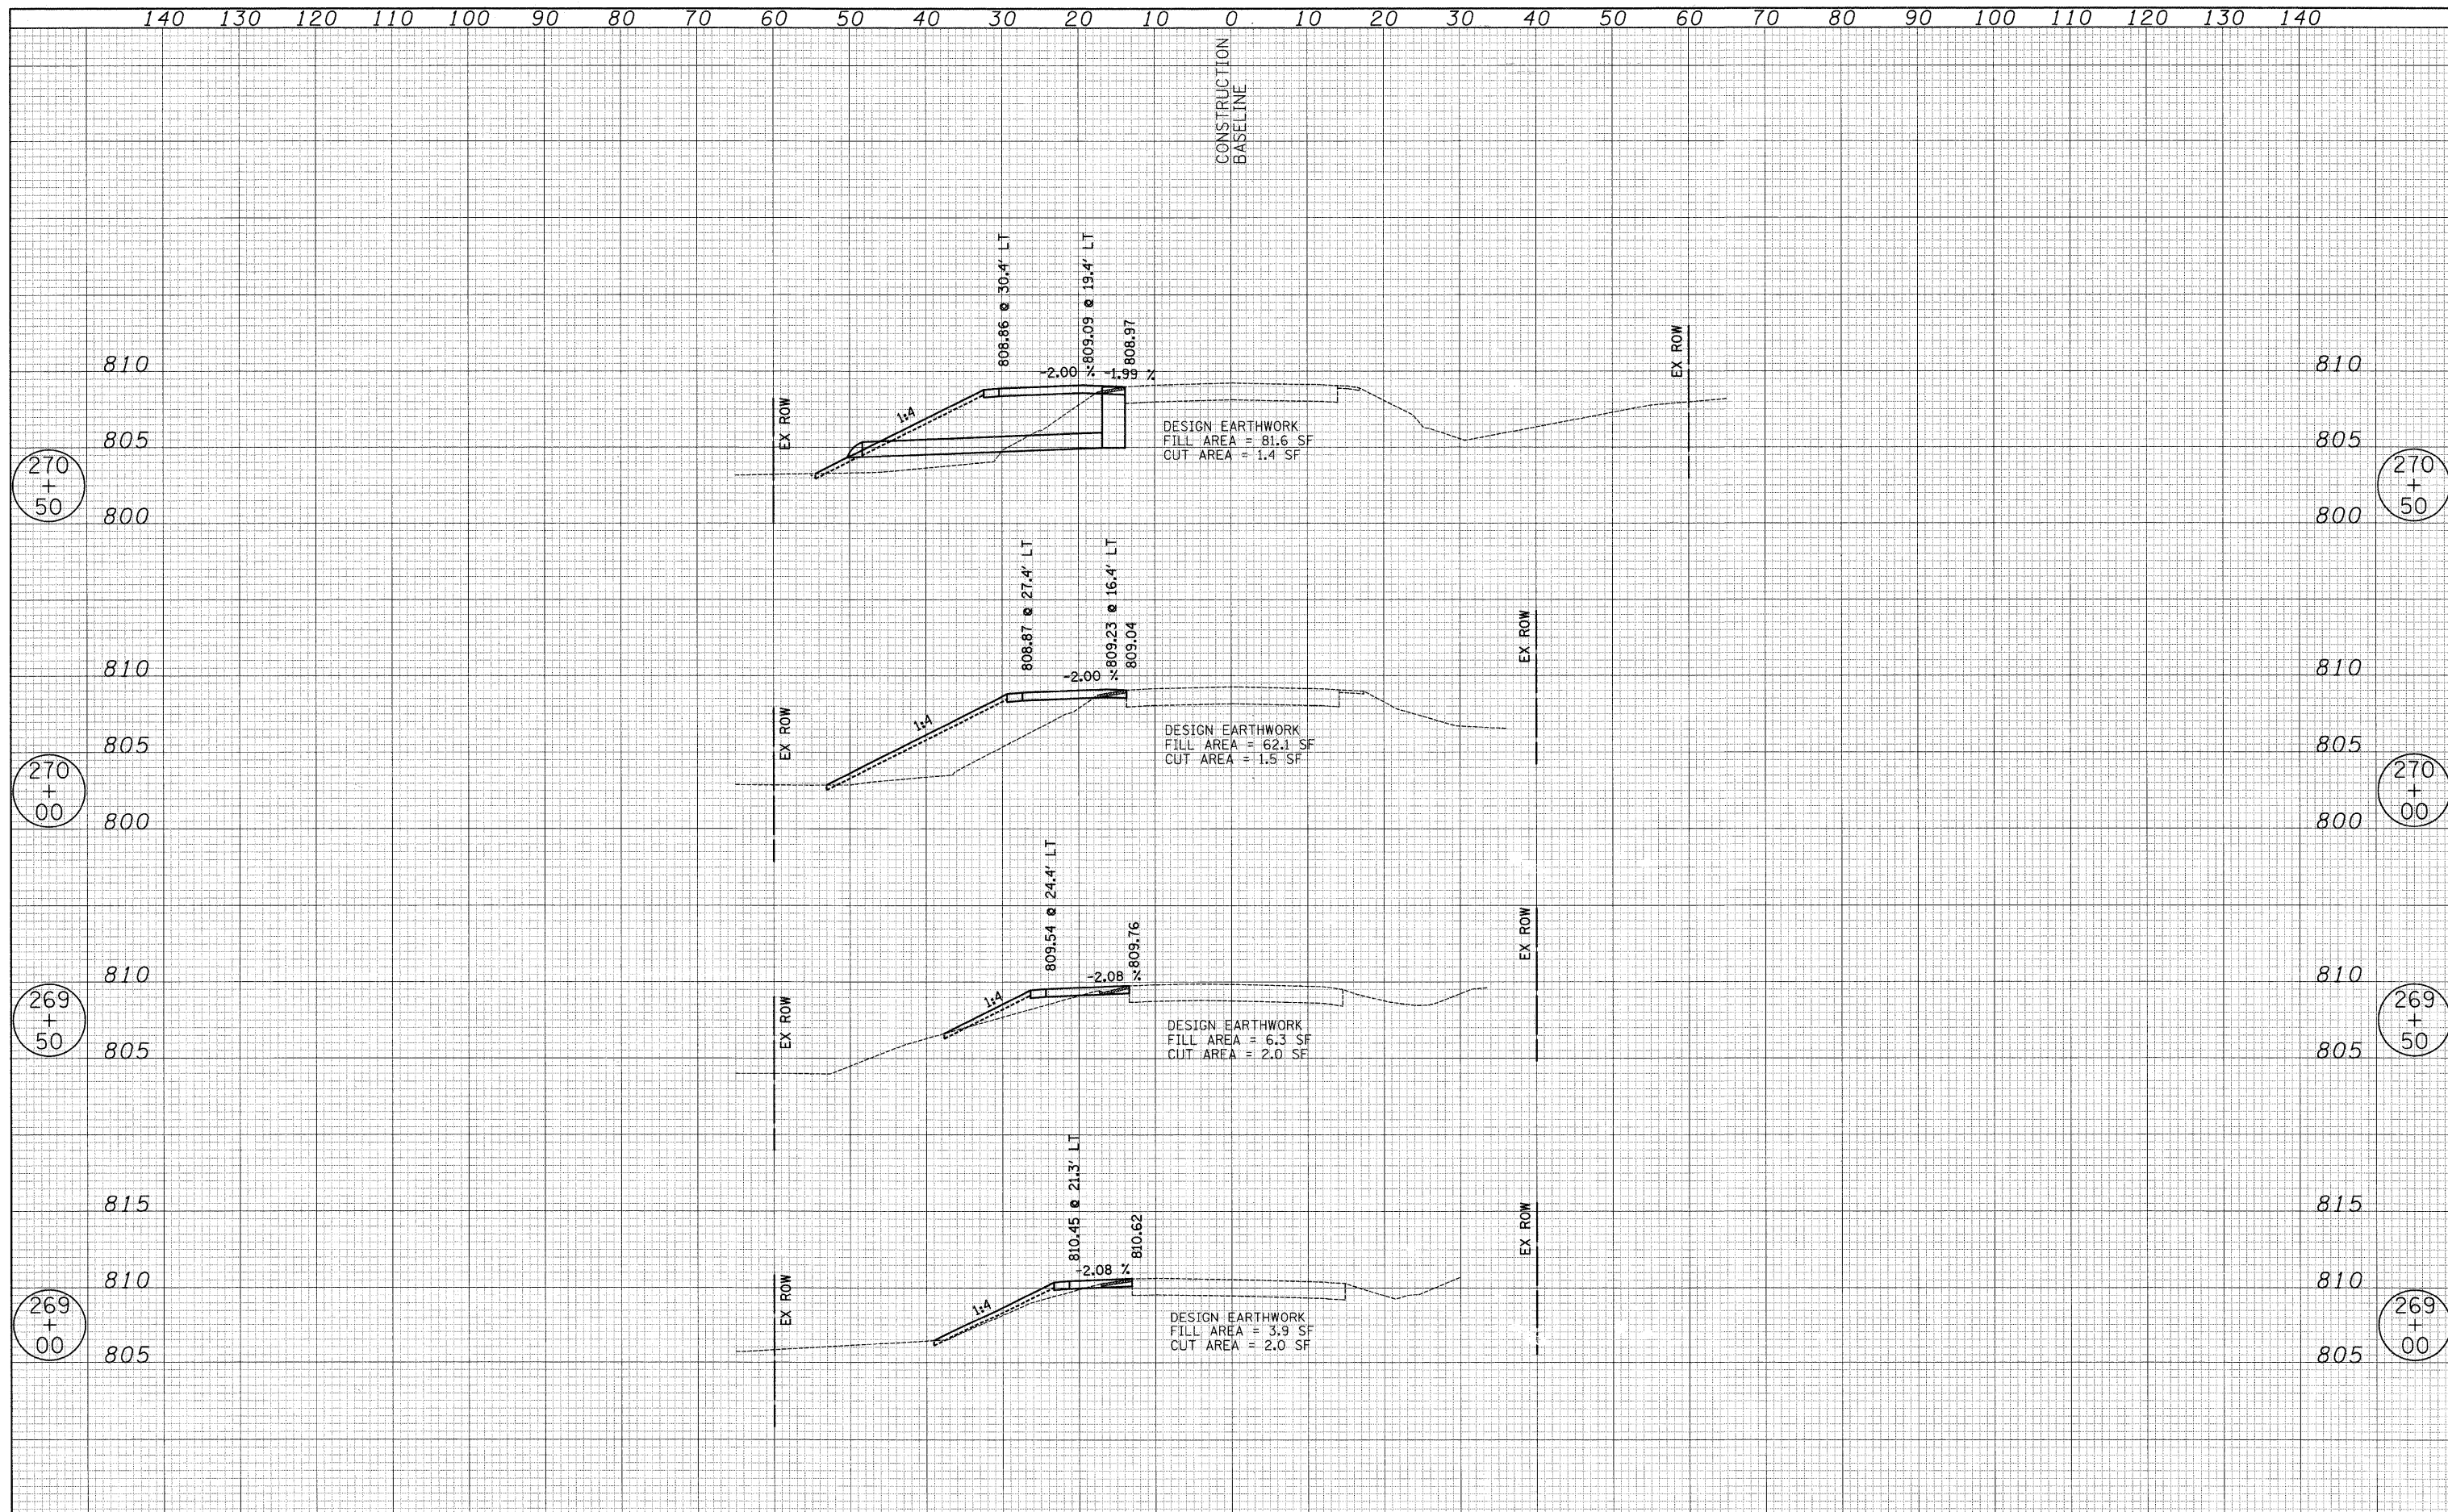

USER NAME = jk	DESIGNED - PK	REVISED -	STATE OF ILLINOIS DEPARTMENT OF TRANSPORTATION	VERT. 0 5 10 HORIZ. 0 10 20	GILMER ROAD - STAGE 1 CONSTRUCTION - CROSS SECTIONS FORT HILL TRAIL BIKE PATH UNDERPASS SHEET NO. 2 OF 8 SHEETS STA. 269+00.00 TO STA. 270+50.00	F.A.U. RTE.	SECTION	COUNTY	TOTAL SHEETS	SHEET NO.
FILE NAME ...\08 X5\Gilmer_Stage1_xsec.dgn	DRAWN - JRR	REVISED -				3602	08-F3000-07-BT	LAKE	60	26
PLOT SCALE 10,0000' / IN.	CHECKED - RTM	REVISED -				CONTRACT NO. 63422				
PLOT DATE = 12/13/2010	DATE - 12/17/2010	REVISED -				FED. ROAD DIST. NO. 1 ILLINOIS FED. AID PROJECT				