


DATE	
BY	
FINAL SURVEY	SURVEYED
NOTE BOOK	PLOTTED
NO.	TEMPLATE
	AREAS CHECKED

DATE	
BY	
ORIGINAL SURVEY	SURVEYED
NOTE BOOK	PLOTTED
NO.	TEMPLATE
	AREAS CHECKED

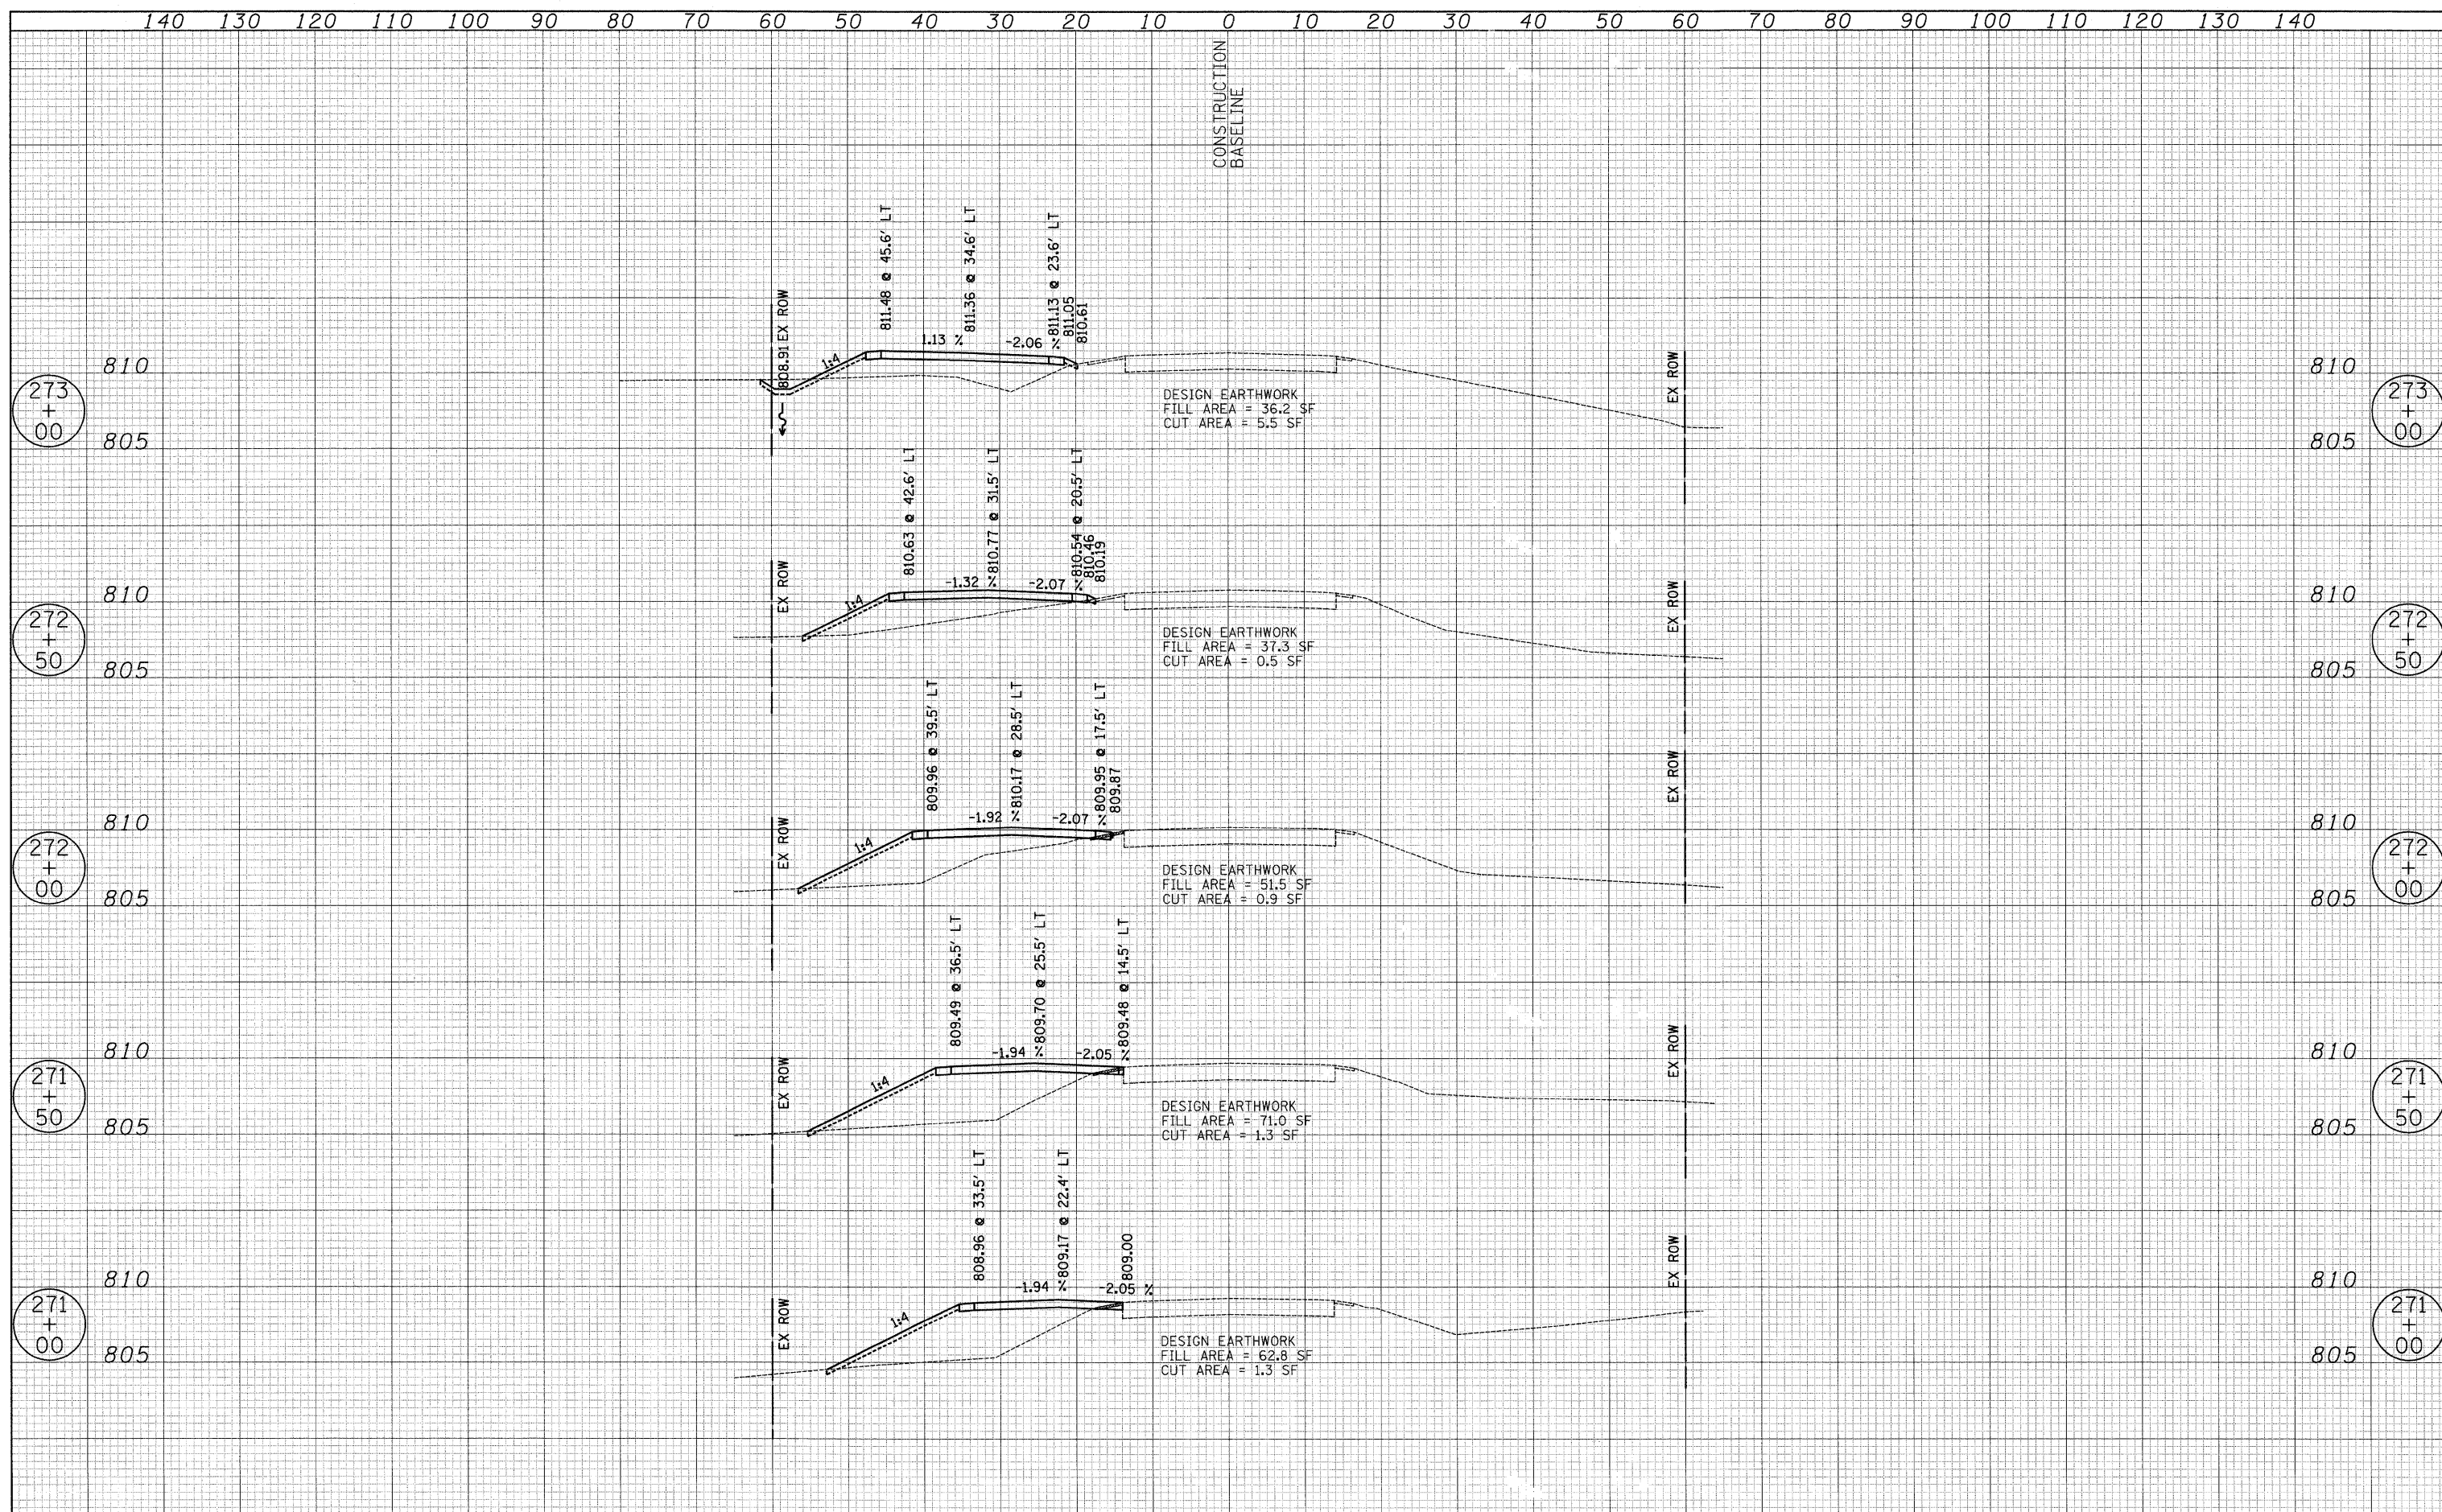

USER NAME = pk	DESIGNED - PK	REVISED -	STATE OF ILLINOIS DEPARTMENT OF TRANSPORTATION	VERT. 0 5 10 HORIZ. 0 10 20	GILMER ROAD - STAGE 1 CONSTRUCTION - CROSS SECTIONS FORT HILL TRAIL BIKE PATH UNDERPASS SHEET NO. 3 OF 8 SHEETS STA. 271+00.00 TO STA. 273+00.00	F.A.U. RTE.	SECTION	COUNTY	TOTAL SHEETS	SHEET NO.
FILE NAME = ...\08 XS\Gilmer_Stage1_xseo.dgn	DRAWN - JRR	REVISED -				3602	08-F3000-07-BT	LAKE	60	27
PLOT SCALE = 1/8" = 10'	CHECKED - RTM	REVISED -				CONTRACT NO. 63422				
PLOT DATE = 12/13/2018	DATE = 12/17/2010	REVISED -				FED. ROAD DIST. NO. 1 ILLINOIS FED. AID PROJECT				