


DATE	
BY	
FINAL SURVEY	
SURVEYED	
PLOTTED	
TEMPLATE	
NOTE BOOK	
AREAS CHECKED	
NO.	

DATE	
BY	
ORIGINAL SURVEY	
SURVEYED	
PLOTTED	
TEMPLATE	
NOTE BOOK	
AREAS CHECKED	
NO.	

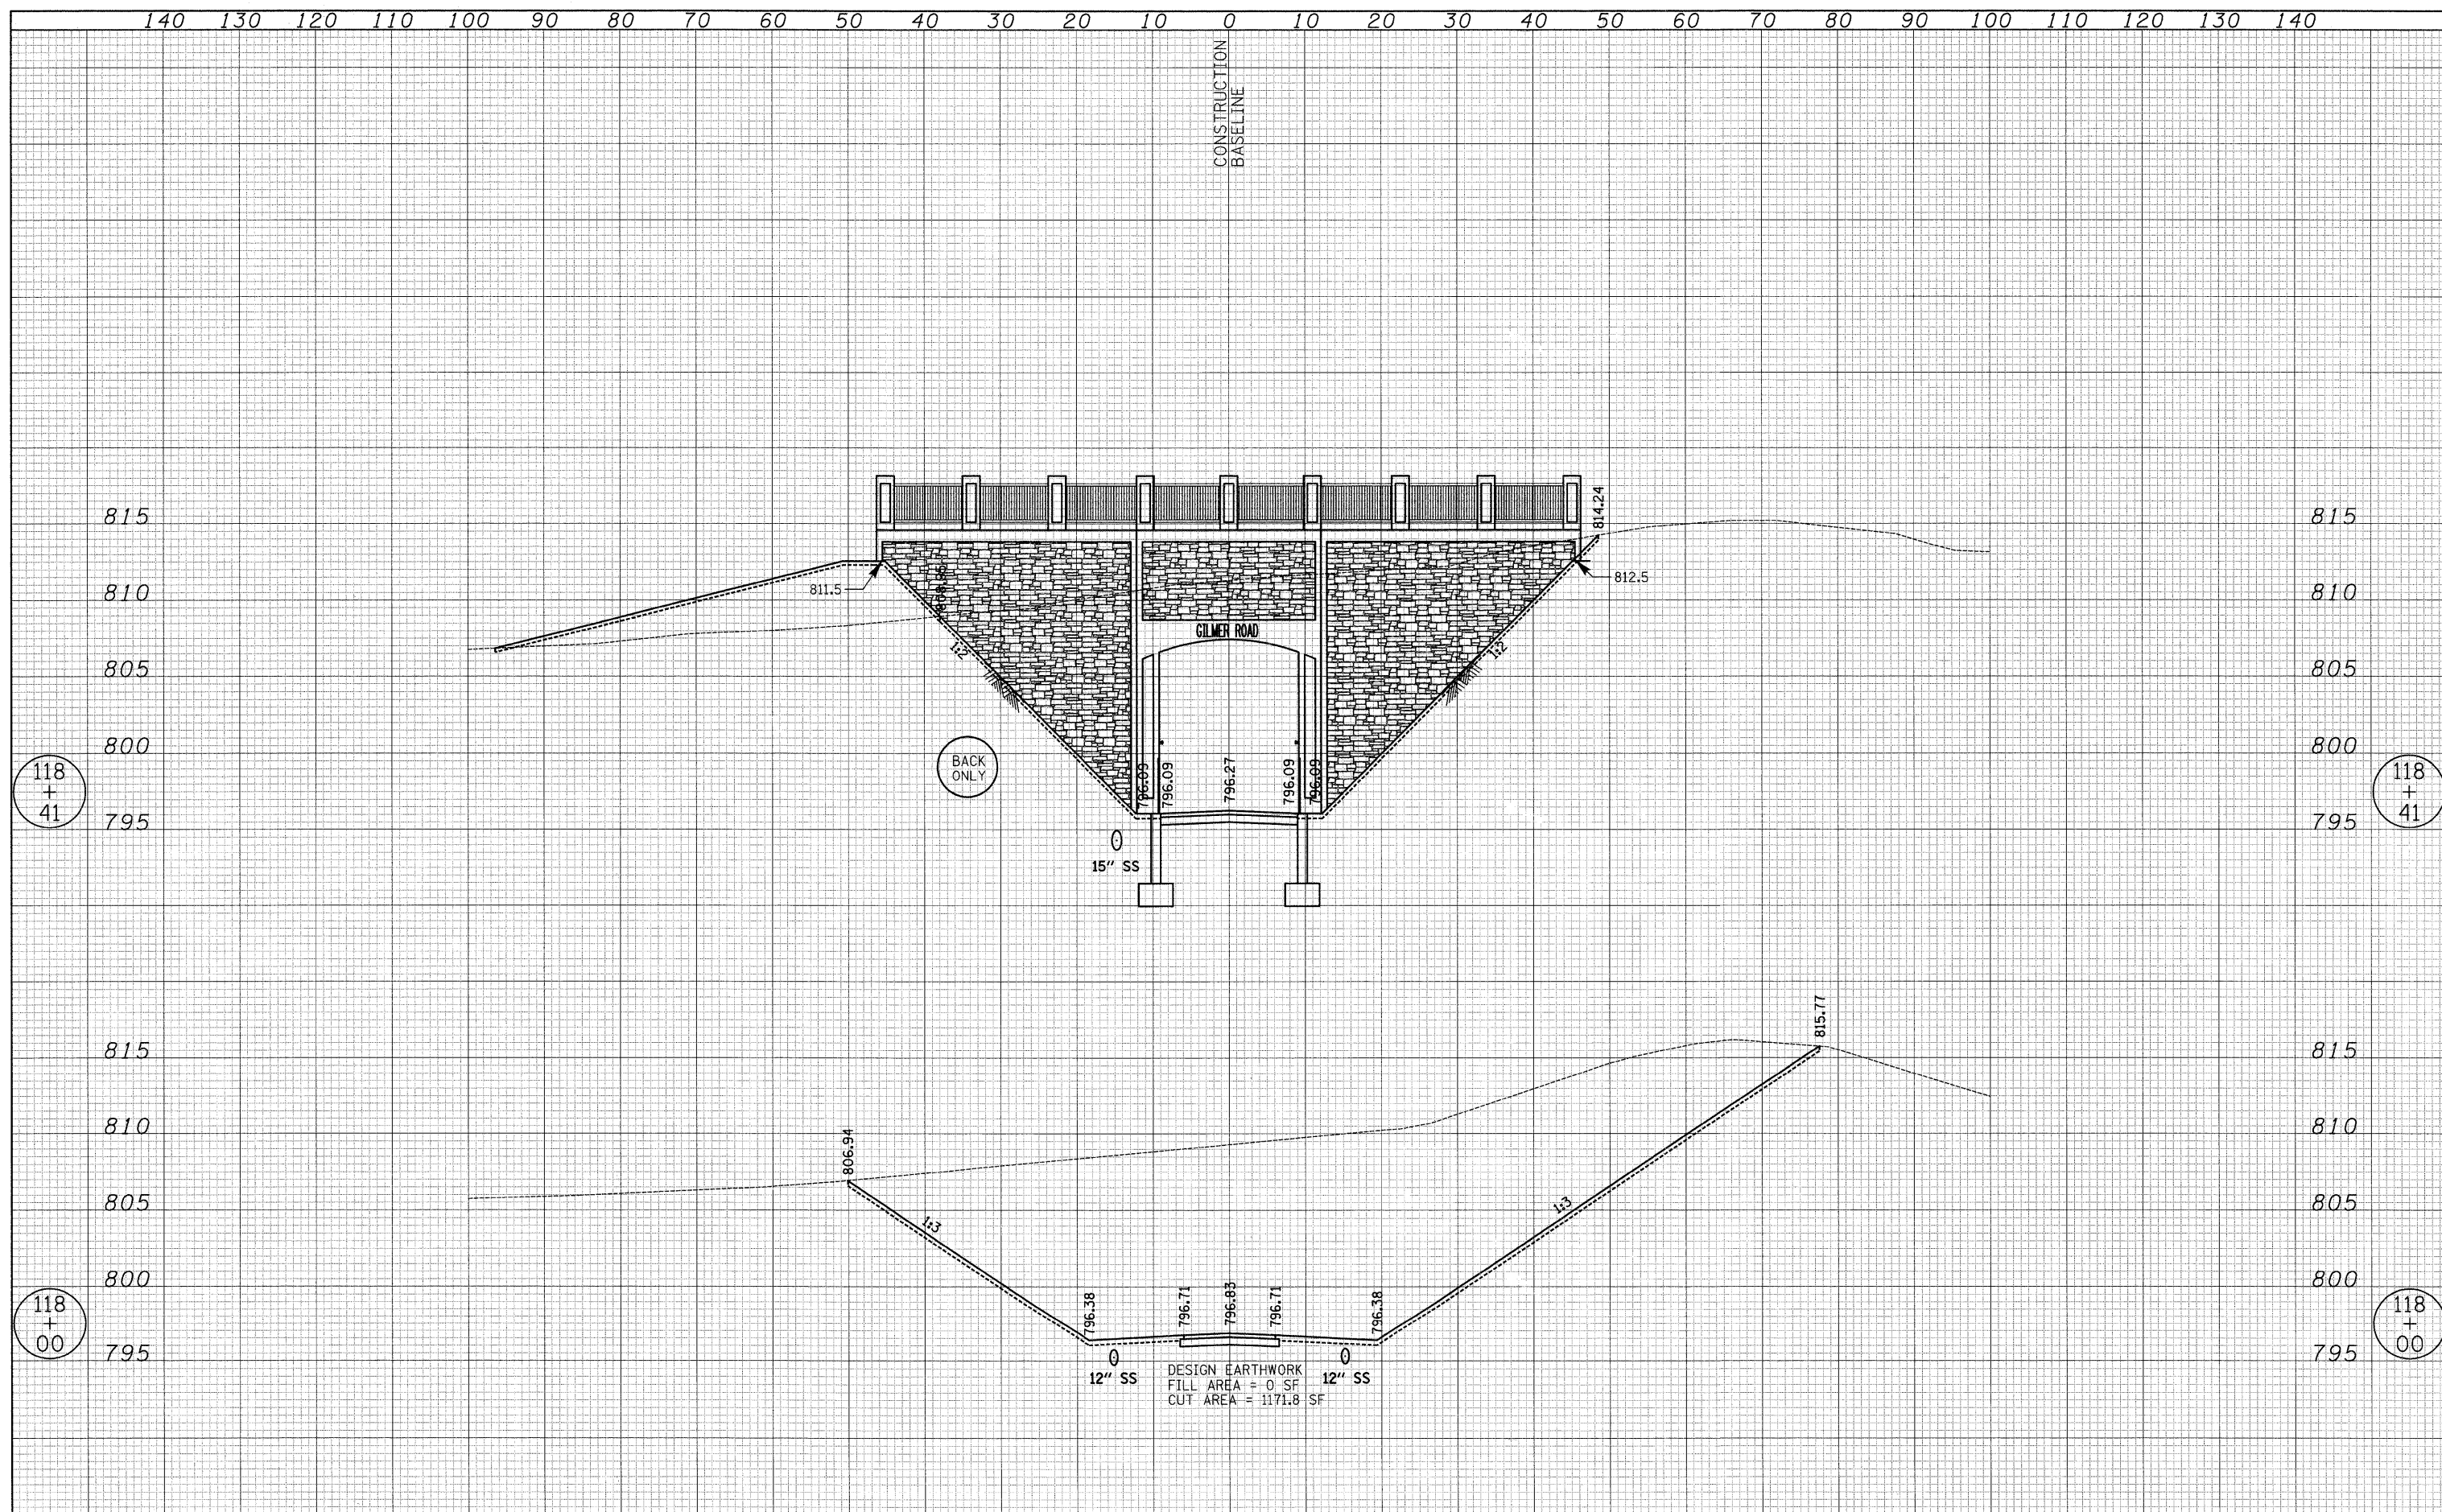

USER NAME = pk	DESIGNED - PK	REVISED -	STATE OF ILLINOIS DEPARTMENT OF TRANSPORTATION	VERT. 0 5 10 HORIZ. 0 10 20	BIKE PATH - CROSS SECTIONS FORT HILL TRAIL BIKE PATH UNDERPASS	F.A.U. RTE. 3602	SECTION 08-F3000-07-BT	COUNTY LAKE	TOTAL SHEETS 60	SHEET NO. 43			
FILE NAME ...\\cad\sheet\08 XS\BIKE.xsec.dgn	DRAWN - JRR	REVISED -				SHEET NO. 3 OF 10 SHEETS		STA. 118+00.00 TO STA. 118+41.16		CONTRACT NO. 63422		FED. ROAD DIST. NO. 1 ILLINOIS FED. AID PROJECT	
PLOT SCALE 10,0000 1/ IN.	CHECKED - RTM	REVISED -											
PLOT DATE = 12/13/2010	DATE - 12/17/2010	REVISED -											