


DATE	
BY	
FINAL SURVEY	
NOTE BOOK	
AREAS CHECKED	

DATE	
BY	
ORIGINAL SURVEY	
NOTE BOOK	
AREAS CHECKED	

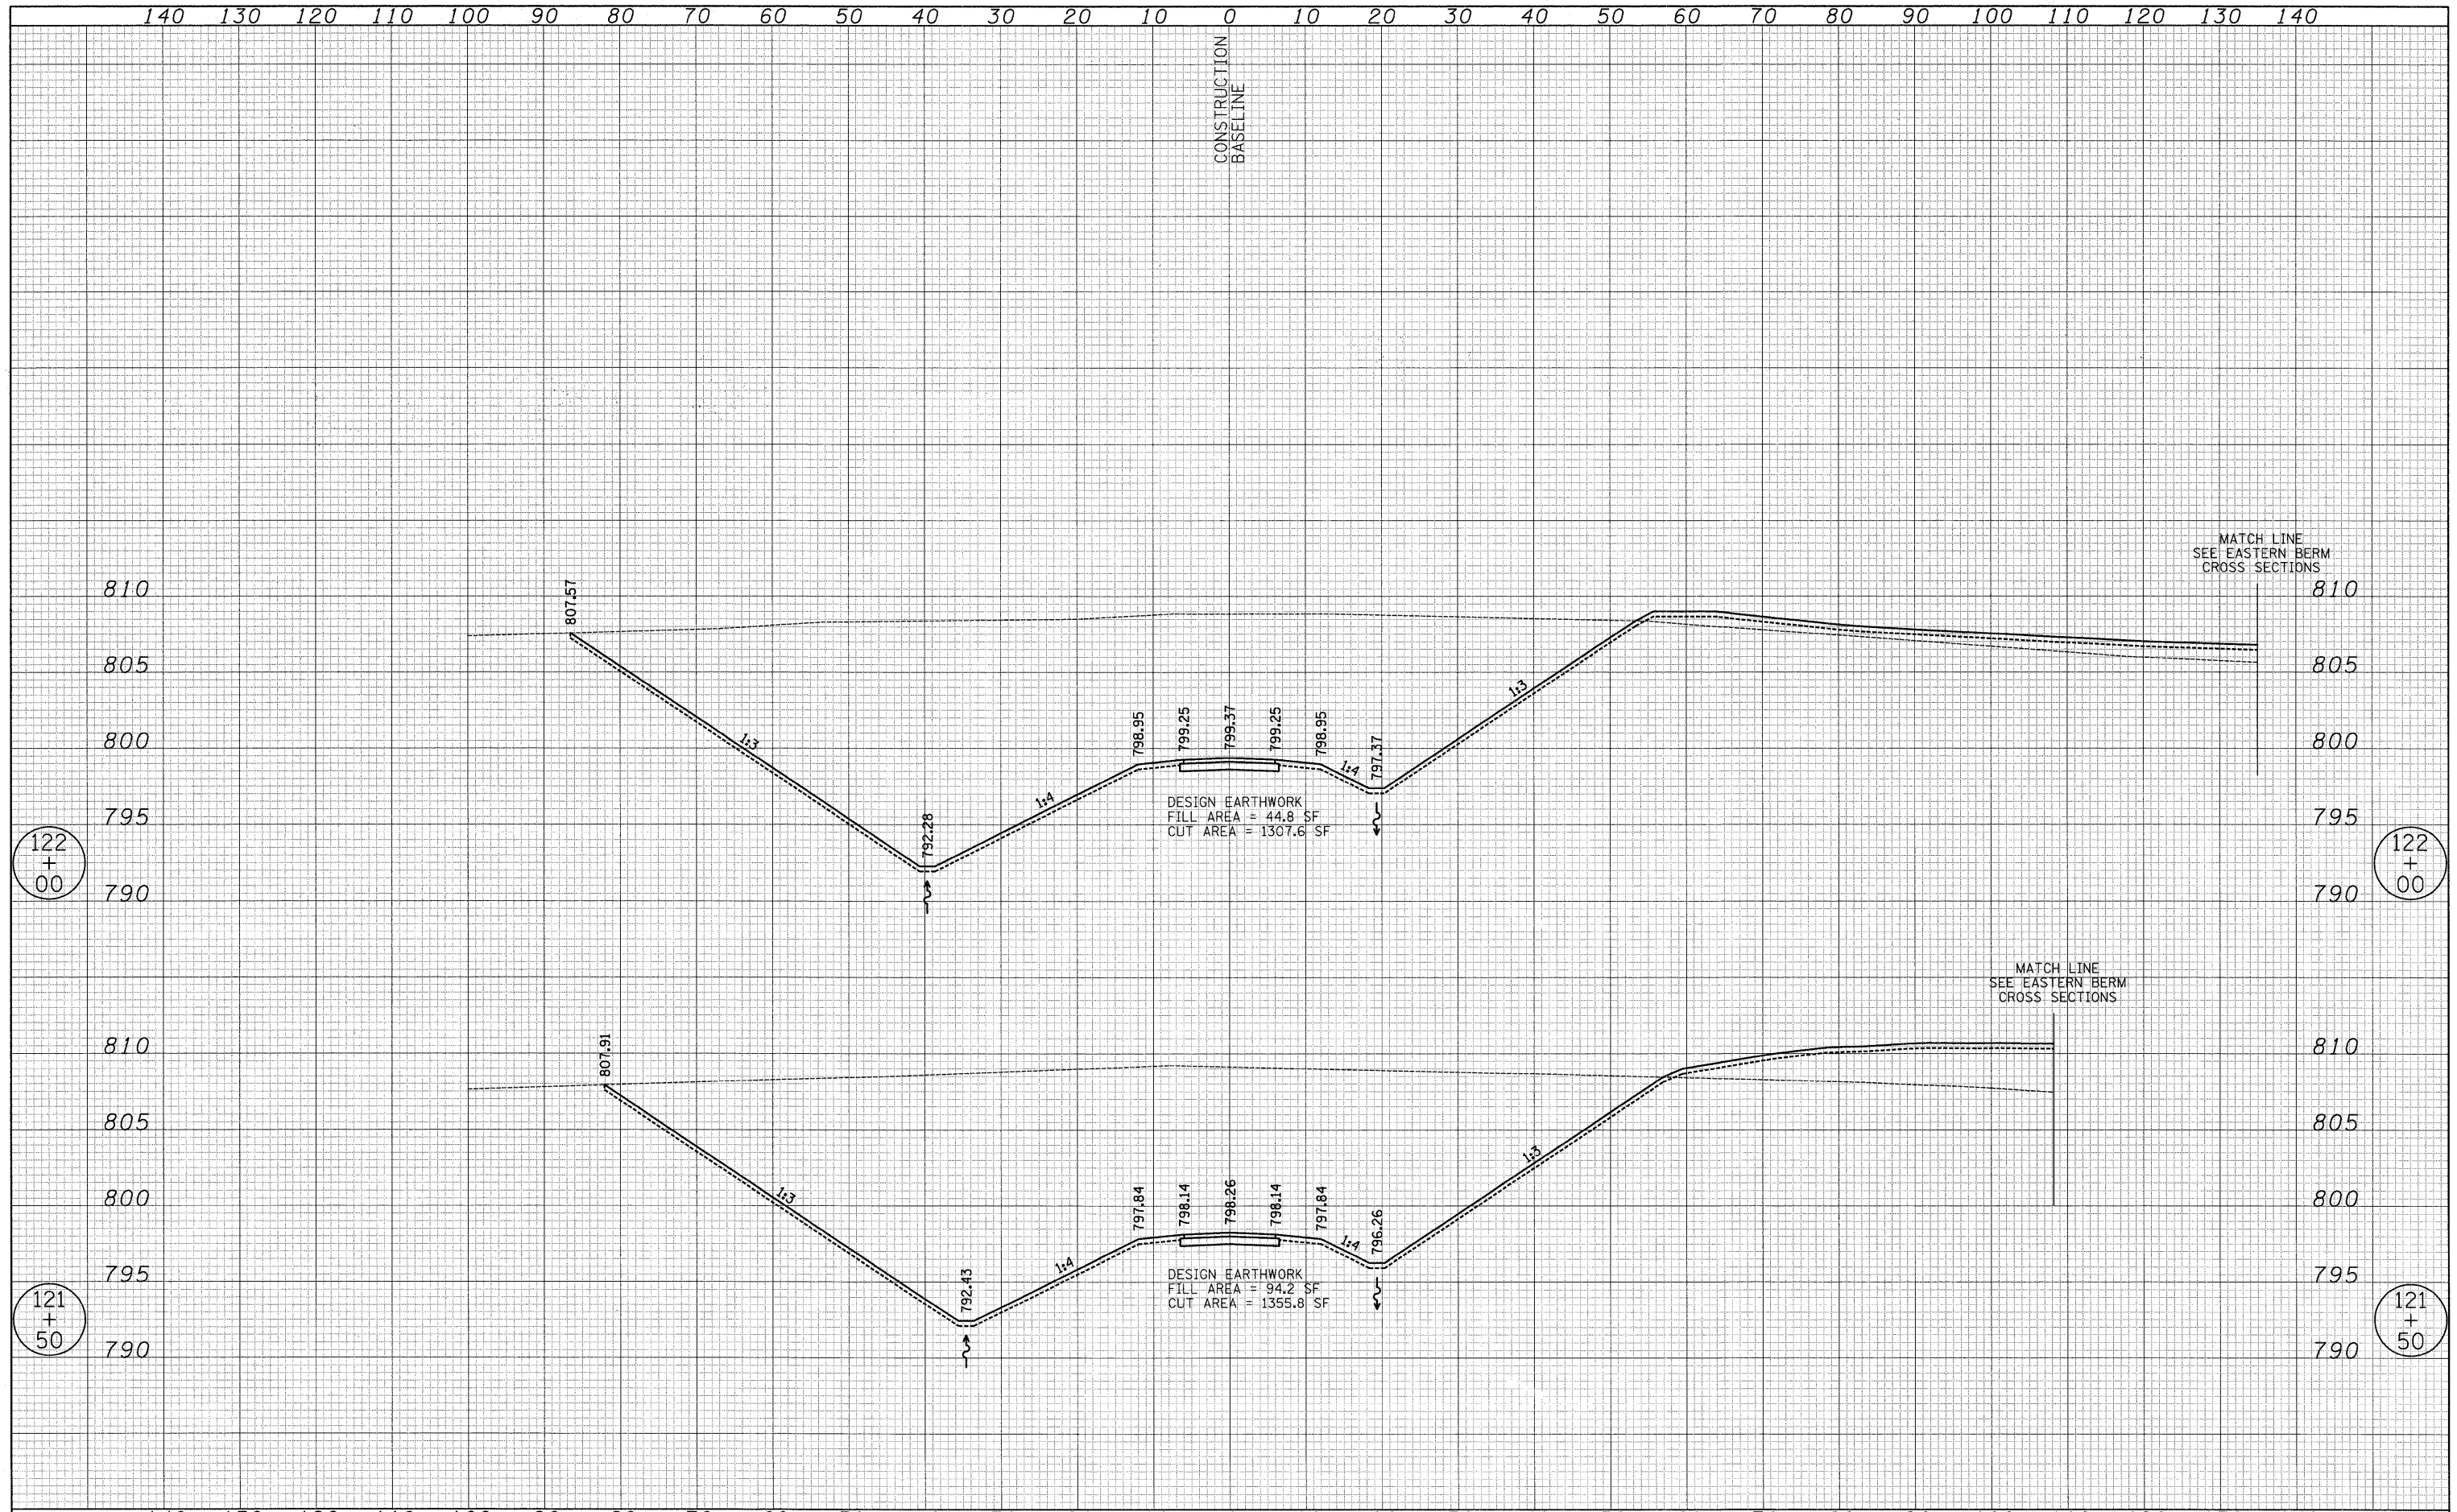

USER NAME = pk	DESIGNED - PK	REVISED -	<b>STATE OF ILLINOIS</b> <b>DEPARTMENT OF TRANSPORTATION</b>	VERT. 0 5 10 HORIZ. 0 10 20	<b>BIKE PATH - CROSS SECTIONS</b> <b>FORT HILL TRAIL BIKE PATH UNDERPASS</b>	F.A.U. RTE. 3602	SECTION 08-F3000-07-BT	COUNTY LAKE	TOTAL SHEETS 60	SHEET NO. 47
FILE NAME ...\cad\sheet\08 XS\BIKE_xsec.dgn	DRAWN - JRR	REVISED -				CONTRACT NO. 63422				
PLOT SCALE 12.0000' / IN.	CHECKED - RTM	REVISED -				FED. ROAD DIST. NO. 1 ILLINOIS FED. AID PROJECT				
PLOT DATE = 12/13/2010	DATE - 12/17/2010	REVISED -				SHEET NO. 7 OF 10 SHEETS STA. 121+50.00 TO STA. 122+00.00				