


DATE	
BY	
FINAL SURVEY	
SHRVEYED	
PLOTTED	
NOTE BOOK	
NO.	
AREAS CHECKED	

DATE	
BY	
ORIGINAL SURVEY	
SHRVEYED	
PLOTTED	
NOTE BOOK	
NO.	
AREAS CHECKED	

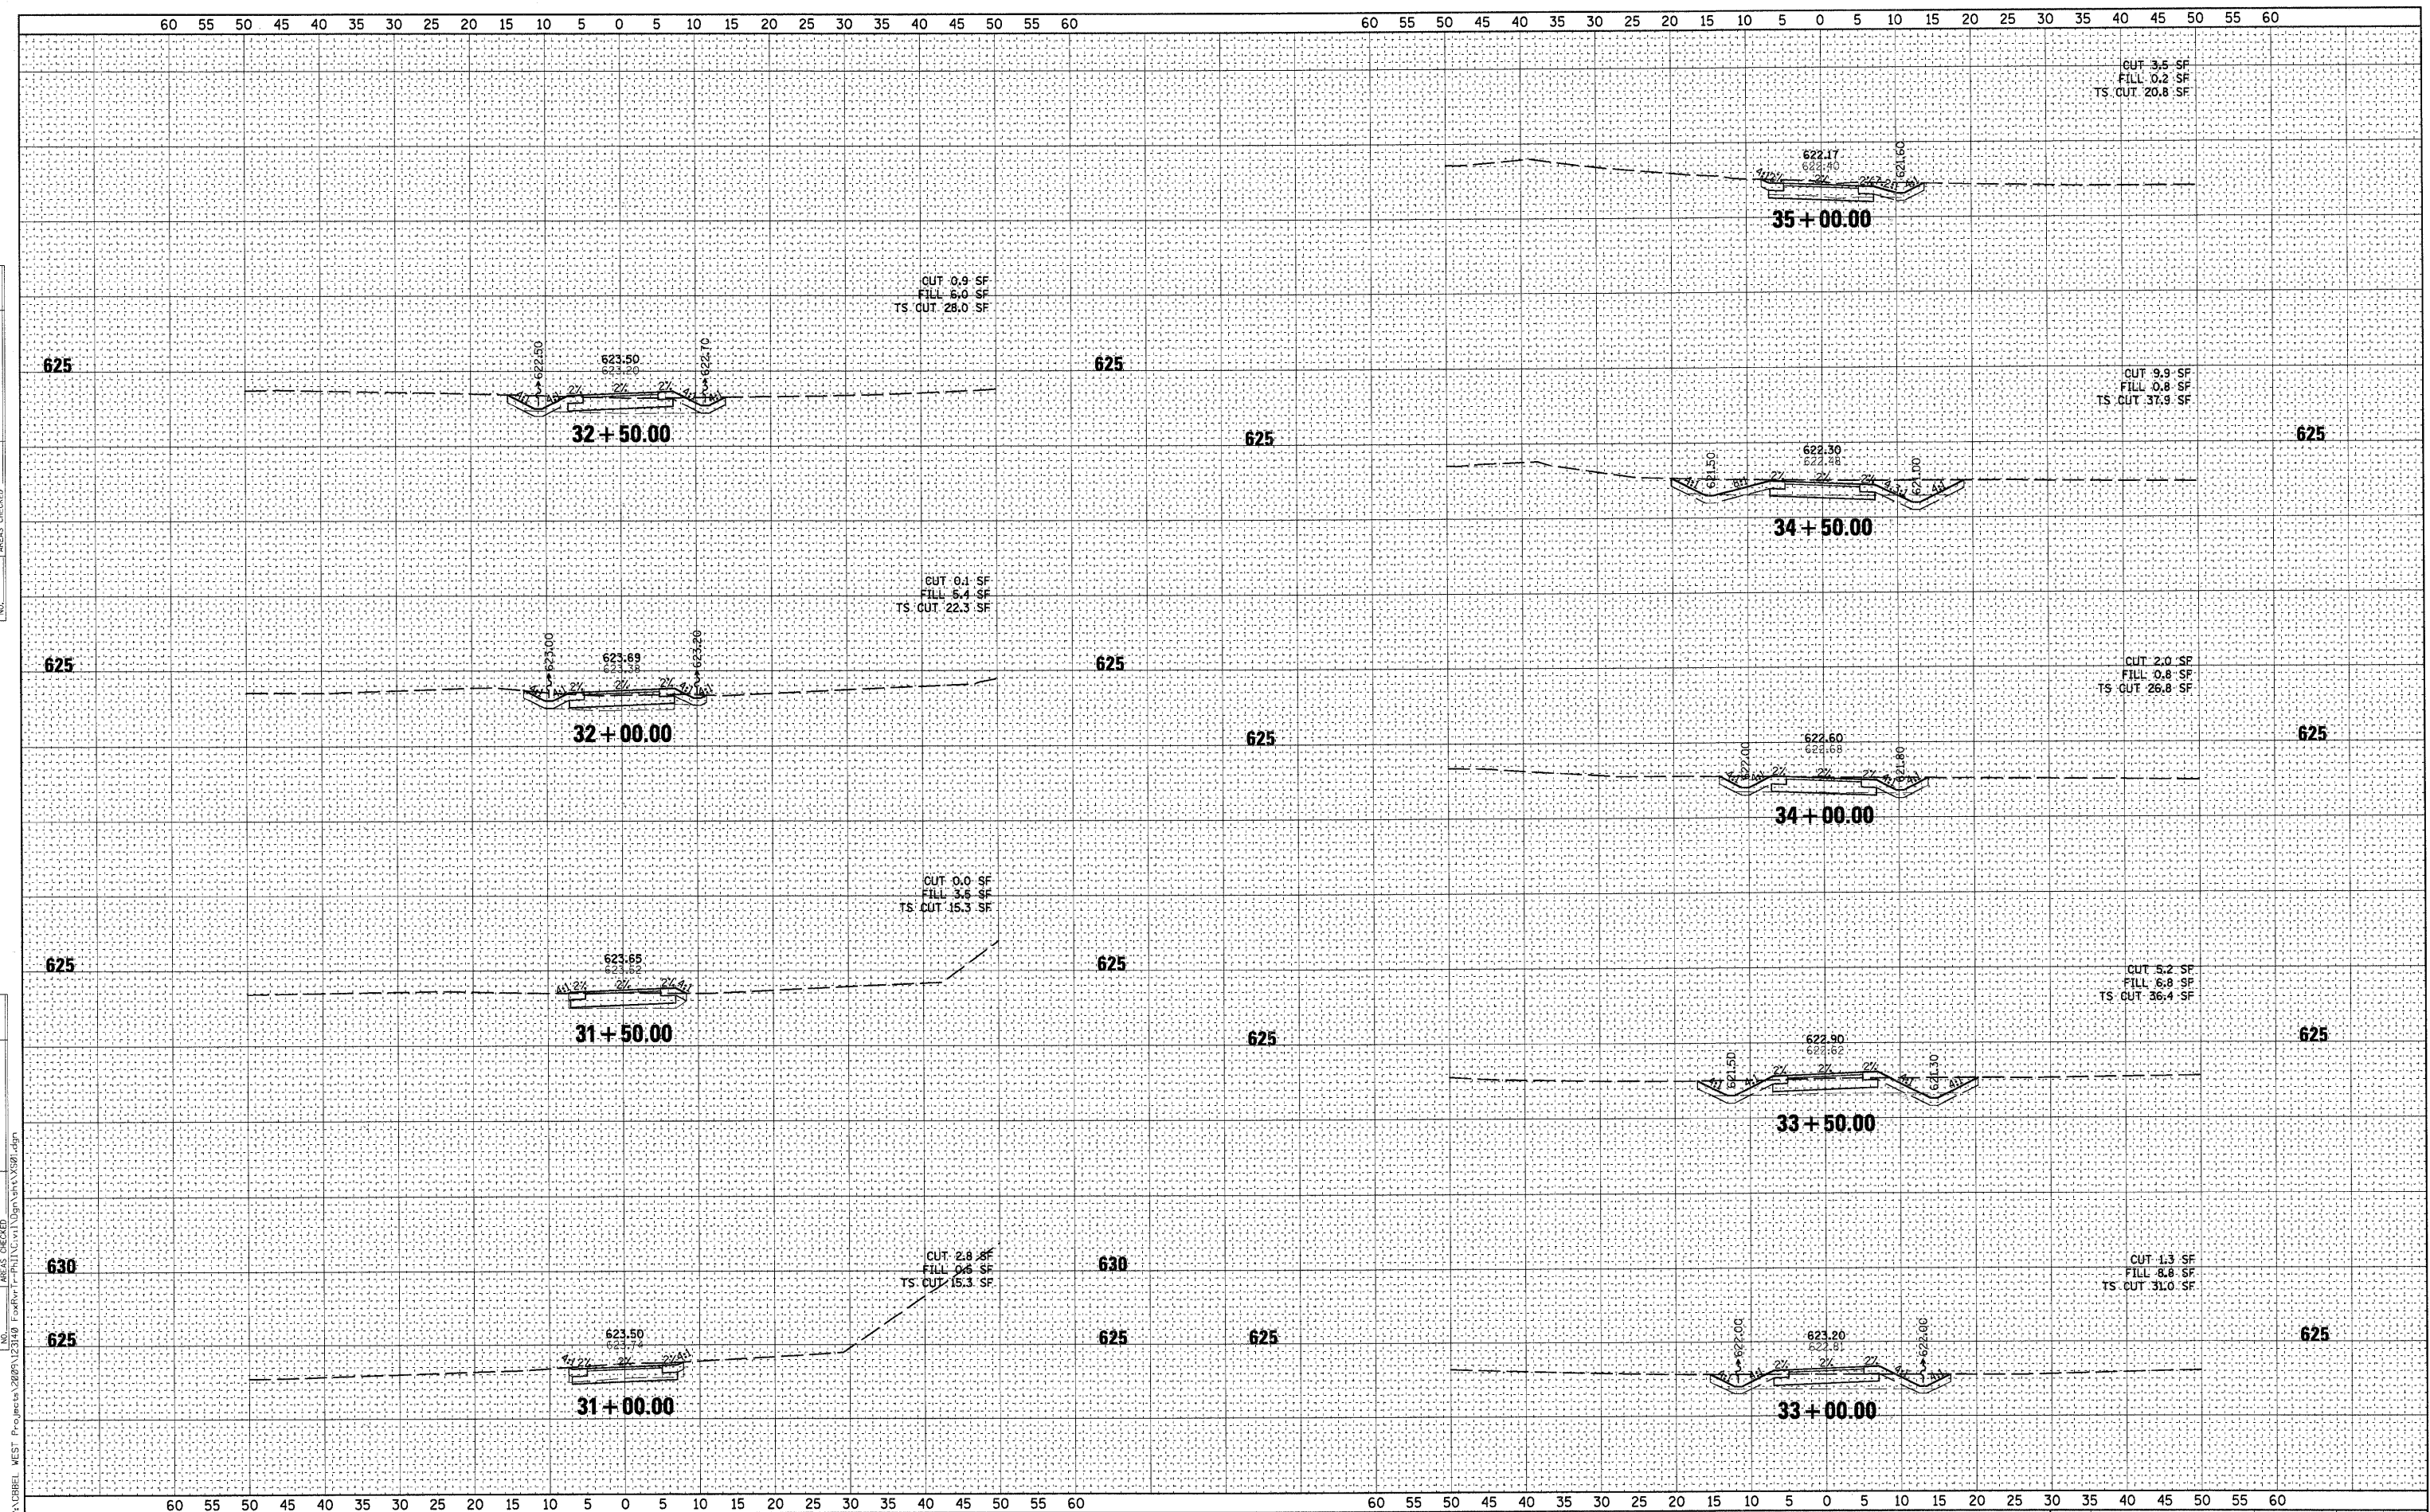

WILLS BURKE KELSEY ASSOCIATES LTD.
116 West Main Street, Suite 201
St. Charles, Illinois 60174
(630) 443-7755

USER NAME = #USER#	DESIGNED -	REVISED - 10/5/10
PLOT SCALE = AS SHOWN	DRAWN -	REVISED -
PLOT DATE = 12/20/2010	CHECKED -	REVISED -
	DATE - 12/20/10	REVISED -

STATE OF ILLINOIS
DEPARTMENT OF TRANSPORTATION

CROSS SECTIONS

SCALE: AS SHOWN SHEET NO. OF 58 SHEETS STA. 31+00.00 TO STA. 35+00.00

RTE.	SECTION	COUNTY	TOTAL SHEETS	SHEET NO.
	05-F3000-06-BT	KANE	58	54
CONTRACT NO.63517				
FED. ROAD DIST. NO. [ILLINOIS] FED. AID PROJECT				