


DATE \_\_\_\_\_  
 BY \_\_\_\_\_  
 FINISHED SURVEY PLOTTED \_\_\_\_\_  
 NOTE BOOK TEMPLATE \_\_\_\_\_  
 AREAS CHECKED \_\_\_\_\_  
 NO. \_\_\_\_\_

DATE \_\_\_\_\_  
 BY \_\_\_\_\_  
 ORIGINAL SURVEY PLOTTED \_\_\_\_\_  
 NOTE BOOK TEMPLATE \_\_\_\_\_  
 AREAS CHECKED \_\_\_\_\_  
 NO. \_\_\_\_\_

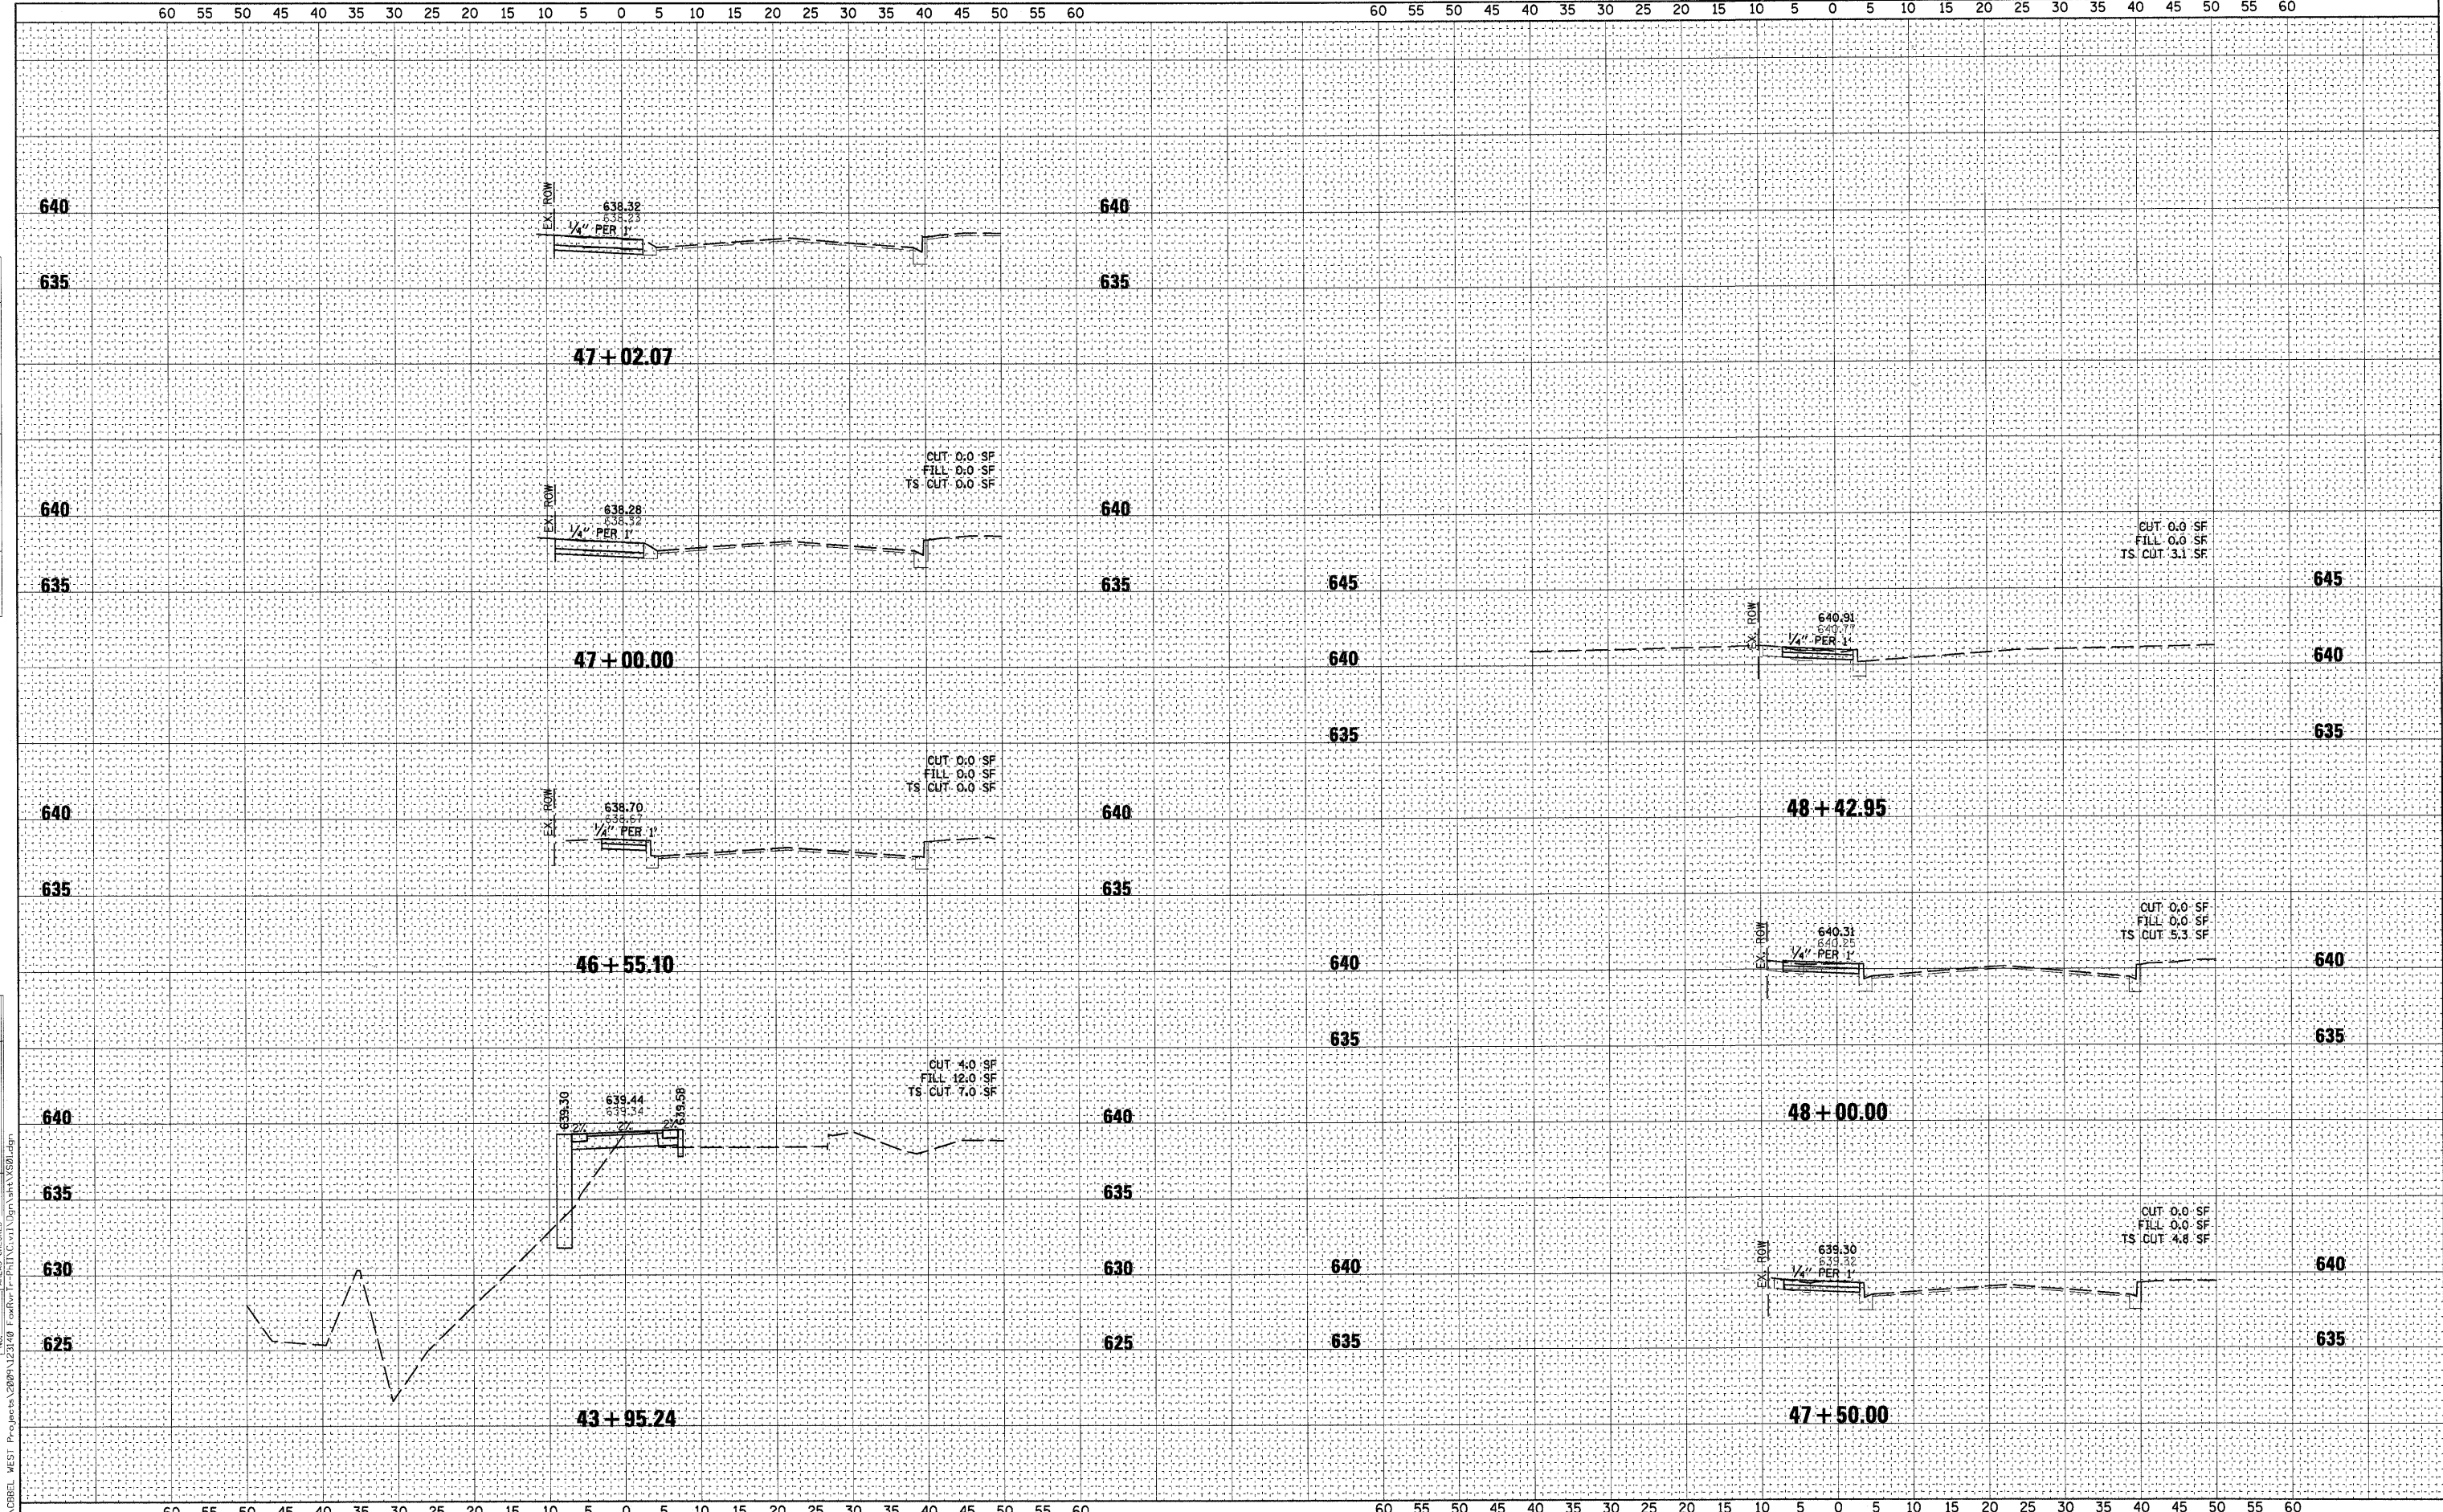

FILE NAME = P:\CORREL WEST Projects\2009\121618 Foxboro\1-Phil\121618.dwg  
**WILLS BURKE KELSEY ASSOCIATES LTD.**  
 110 West Main Street, Suite 201  
 St. Charles, Illinois 60174  
 (630) 443-7755

USER NAME = #USER#	DESIGNED -	REVISED - 10/5/10
PLOT SCALE = AS SHOWN	DRAWN -	REVISED -
PLOT DATE = 12/20/2010	CHECKED -	REVISED -
	DATE - 12/20/10	REVISED -

**STATE OF ILLINOIS  
 DEPARTMENT OF TRANSPORTATION**

**CROSS SECTIONS**

SCALE: AS SHOWN	SHEET NO. OF 58 SHEETS	STA. 43+95.24 TO STA. 43+95.24
-----------------	------------------------	--------------------------------

RTE.	SECTION	COUNTY	TOTAL SHEETS	SHEET NO.
	05-F3000-06-BT	KANE	58	58
CONTRACT NO.63517				
FED. ROAD DIST. NO.		ILLINOIS FED. AID PROJECT		