


STAGE 2 TRAFFIC
 RANDALL ROAD
 STA. 52+30.00 - STA. 61+16.78

- 0' TO 12' - STA. 53+49.87 TO STA. 55+06.87
- 12' - STA. 55+06.87 TO STA. 61+16.78
- 0' TO 12' - STA. 55+06.87 TO STA. 56+61.42
- 12' - STA. 56+61.42 TO STA. 61+16.78
- 0' TO 12' - STA. 57+10.00 TO STA. 55+55.00
- 12' - STA. 55+55.00 TO STA. 54+05.60
- 0' TO 15' - STA. 56+24.25 TO STA. 58+11.00
- 15' - STA. 58+11.00 TO STA. 61+16.78
- 0' TO 12' - STA. 54+56.11 TO STA. 56+24.25
- 12' - STA. 56+24.25 TO STA. 61+16.78

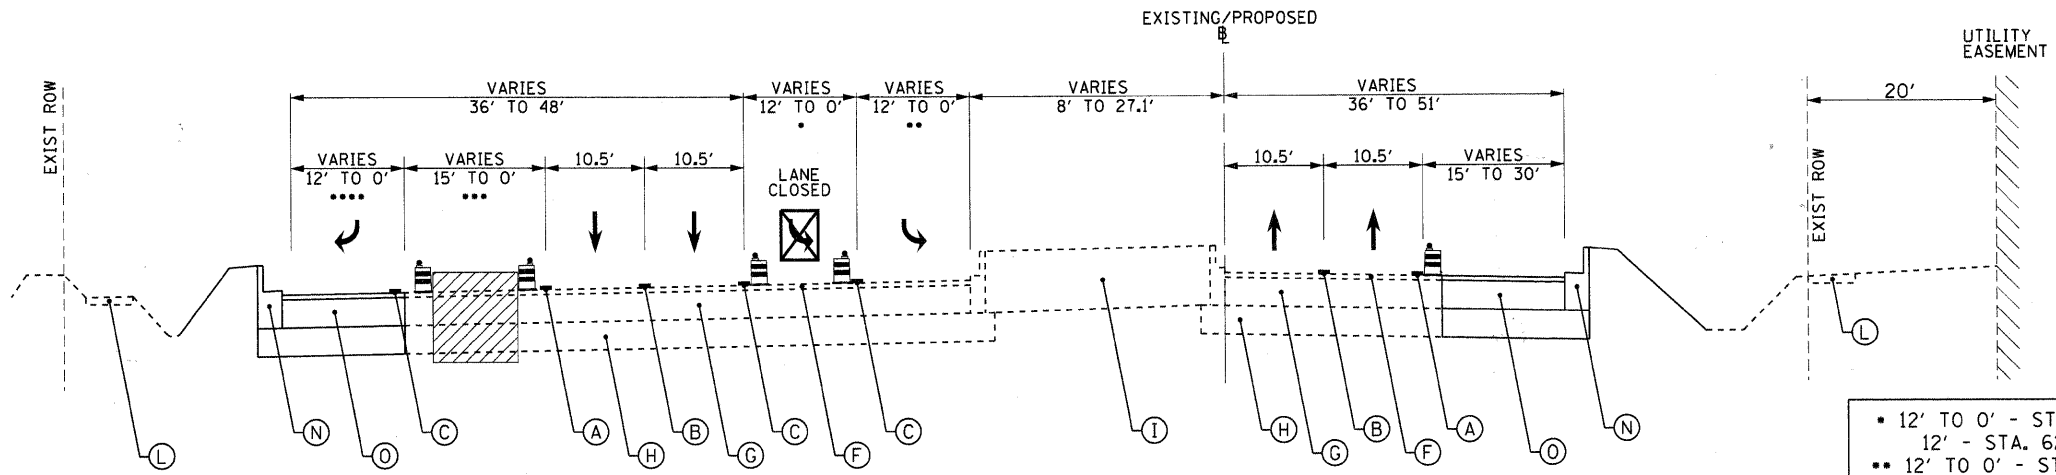

STAGE 2 TRAFFIC
 RANDALL ROAD
 STA. 62+75.00 - STA. 75+06.65

- 12' TO 0' - STA. 66+65.97 TO STA. 68+04.47
- 12' - STA. 62+74.00 TO STA. 66+65.97
- 12' TO 0' - STA. 68+04.47 TO STA. 69+22.86
- 12' - STA. 62+75.00 TO STA. 68+04.47
- 15' TO 0' - STA. 64+60.66 TO STA. 66+49.47
- 15' - STA. 62+75.00 TO STA. 64+60.66
- 15' - STA. 68+24.39 TO STA. 70+64.34
- 12' TO 0' - STA. 66+49.47 TO STA. 68+04.47
- 12' - STA. 62+75.00 TO STA. 66+49.47
- 12' - STA. 69+05.60 TO STA. 70+64.38

LEGEND	
(A) TEMPORARY PAVEMENT MARKING - LINE 4" (SOLID, WHITE)	(I) EXISTING BARRIER MEDIAN
(B) TEMPORARY PAVEMENT MARKING - LINE 4" (SKIP-DASH, WHITE)	(J) EXISTING FLUSH MEDIAN
(C) TEMPORARY PAVEMENT MARKING - LINE 6" (SOLID, WHITE)	(K) EXISTING BITUMINOUS SHOULDER
(D) FULL DEPTH SAW CUTS	(L) EXISTING PCC SIDEWALK
(E) HOT-MIX ASPHALT SURFACE REMOVAL, VARIABLE DEPTH	(M) PROPOSED PCC SIDEWALK
(F) EXISTING BITUMINOUS BINDER COURSE	(N) PROPOSED CURB & GUTTER
(G) EXISTING BITUMINOUS BASE COURSE	(O) COMPLETED PAVEMENT
(H) EXISTING AGGREGATE SUBGRADE	(P) COMPLETED SHOULDER
	↑ DIRECTION OF TRAFFIC
	▨ WORK ZONE
	- - - EXISTING PAVEMENT
	— PROPOSED PAVEMENT
	⊕ TRAFFIC CONTROL BARRELS OR TYPE II BARRICADES WITH MONO DIRECTIONAL STEADY BURN LIGHT @ 50' C-C ON TANGENT SECTIONS & 25' C-C ON TAPERS AND CURVES

FILE NAME = L:\M\NEC\092909\Draws\Exhibits\MoE\asement\CR00D_Sheet\01-MOT_TYP-STAGE2.Ldgn



USER NAME = Matt Bolwin	DESIGNED - PWK	REVISED -
PLOT SCALE = 10.0000" / IN.	DRAWN - ERD	REVISED -
PLOT DATE = 2/7/2011	CHECKED - KDF	REVISED -
	DATE - 12/29/2010	REVISED -

STATE OF ILLINOIS
 DEPARTMENT OF TRANSPORTATION

MAINTENANCE OF TRAFFIC - STAGE 2	
RANDALL ROAD - TYPICAL SECTIONS	
SCALE: N/A	SHEET NO. 1 OF 1 SHEETS
STA. N/A	TO STA. N/A

F.A.P. RTE.	SECTION	COUNTY	TOTAL SHEETS	SHEET NO.
336	01-00269-00-CH	KANE	124	33
				CONTRACT NO. 63533
ILLINOIS FED. AID PROJECT				