


FINAL SURVEY	DATE
SURVEYED	BY
PROTECTED	
NOTE BOOK	
AREAS	
CHECKED	
NO.	

ORIGINAL SURVEY	DATE
SURVEYED	BY
PROTECTED	
NOTE BOOK	
AREAS	
CHECKED	
NO.	

FILE NAME = L:\KANE\CD\921603\01\04\CADD\Sheets\MS_SHEE\RRANDALL\

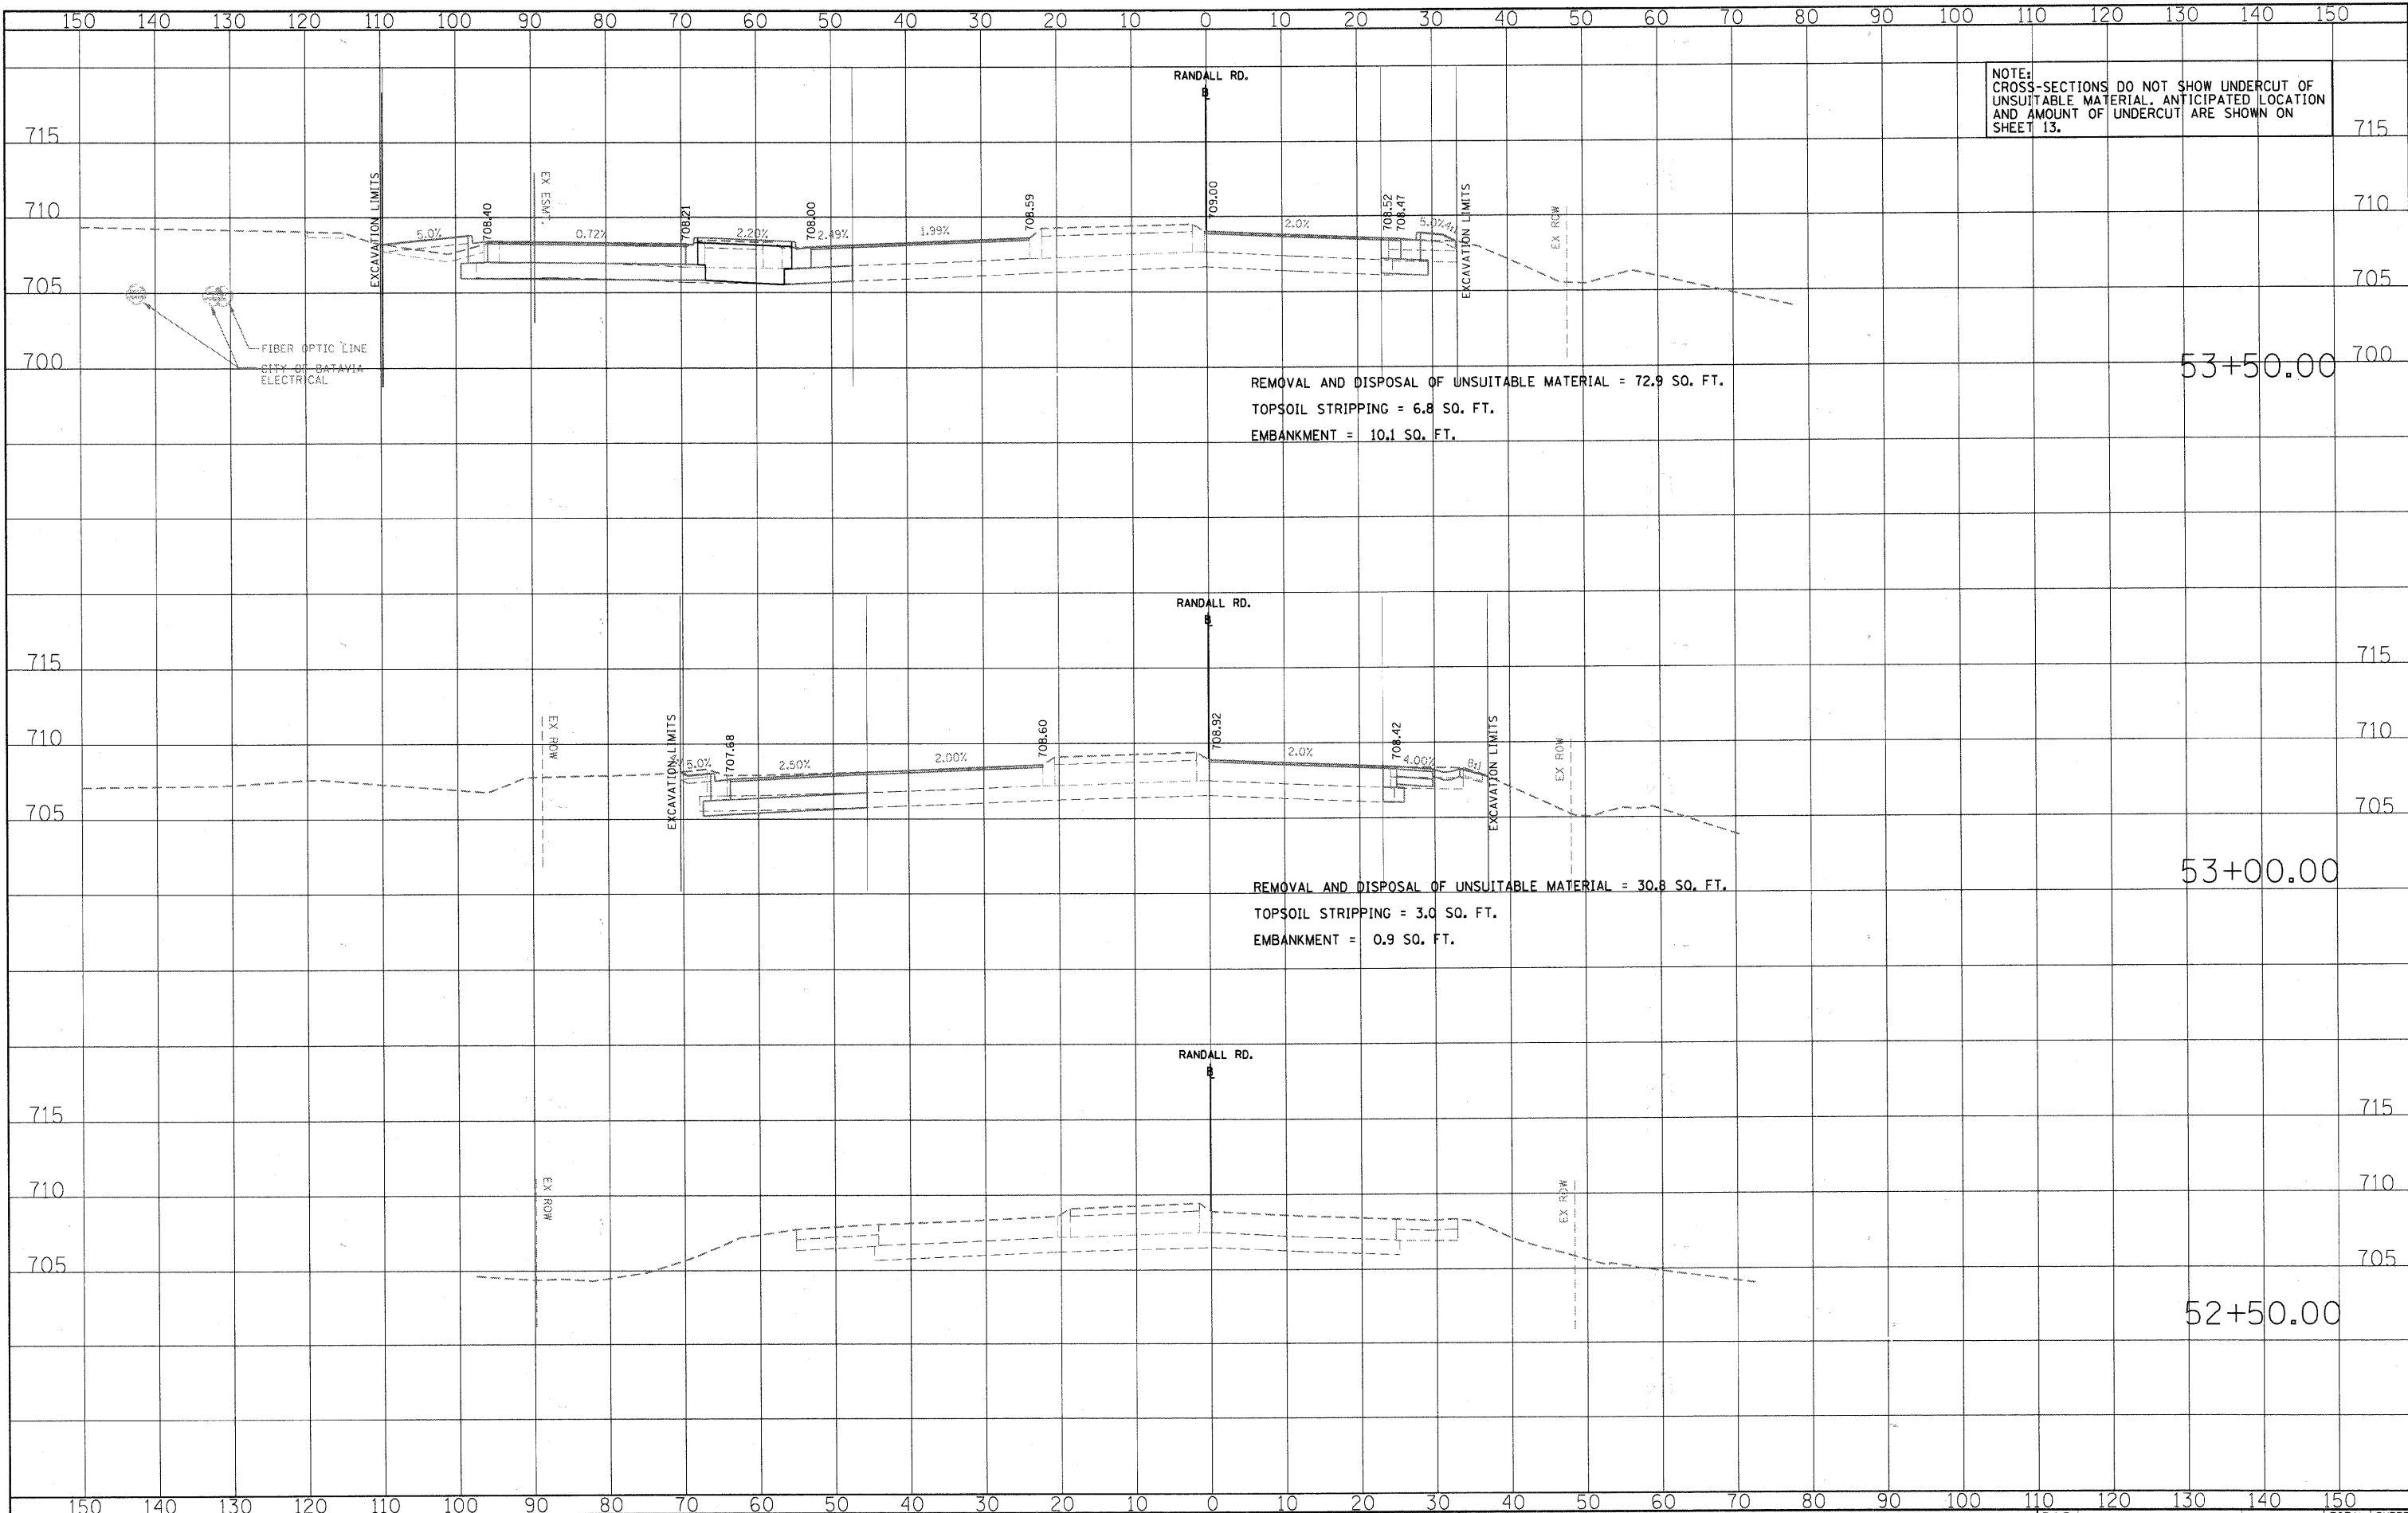

REMOVAL AND DISPOSAL OF UNSUITABLE MATERIAL = 72.9 SQ. FT.
 TOPSOIL STRIPPING = 6.8 SQ. FT.
 EMBANKMENT = 10.1 SQ. FT.

REMOVAL AND DISPOSAL OF UNSUITABLE MATERIAL = 30.8 SQ. FT.
 TOPSOIL STRIPPING = 3.0 SQ. FT.
 EMBANKMENT = 0.9 SQ. FT.



USER NAME = Matt Baldwin	DESIGNED - PWK	REVISED -
PLOT SCALE = 10.0000' / 1" IN.	DRAWN - ERD	REVISED -
PLOT DATE = 12/29/2010	CHECKED - KDF	REVISED -
	DATE -	REVISED -

STATE OF ILLINOIS
 DEPARTMENT OF TRANSPORTATION

RANDALL ROAD CROSS-SECTIONS

SCALE: 1"= 10' SHEET NO. OF SHEETS STA. 52+50.00 TO STA. 53+50.00

F.A.P. RTE.	SECTION	COUNTY	TOTAL SHEETS	SHEET NO.
336	01-00269-00-CH	KANE	124	88
CONTRACT NO. 63533			ILLINOIS FED. AID PROJECT	