


NOTE: CROSS-SECTIONS DO NOT SHOW UNDERCUT OF UNSUITABLE MATERIAL. ANTICIPATED LOCATION AND AMOUNT OF UNDERCUT ARE SHOWN ON SHEET 13.

| | |
|---------------|------|
| FINAL SURVEY | DATE |
| SURVEYED | BY |
| PLOTTED | |
| NOTE BOOK | |
| AREAS CHECKED | |
| NO. | |

| | |
|-----------------|------|
| ORIGINAL SURVEY | DATE |
| SURVEYED | BY |
| PLOTTED | |
| NOTE BOOK | |
| AREAS CHECKED | |
| NO. | |

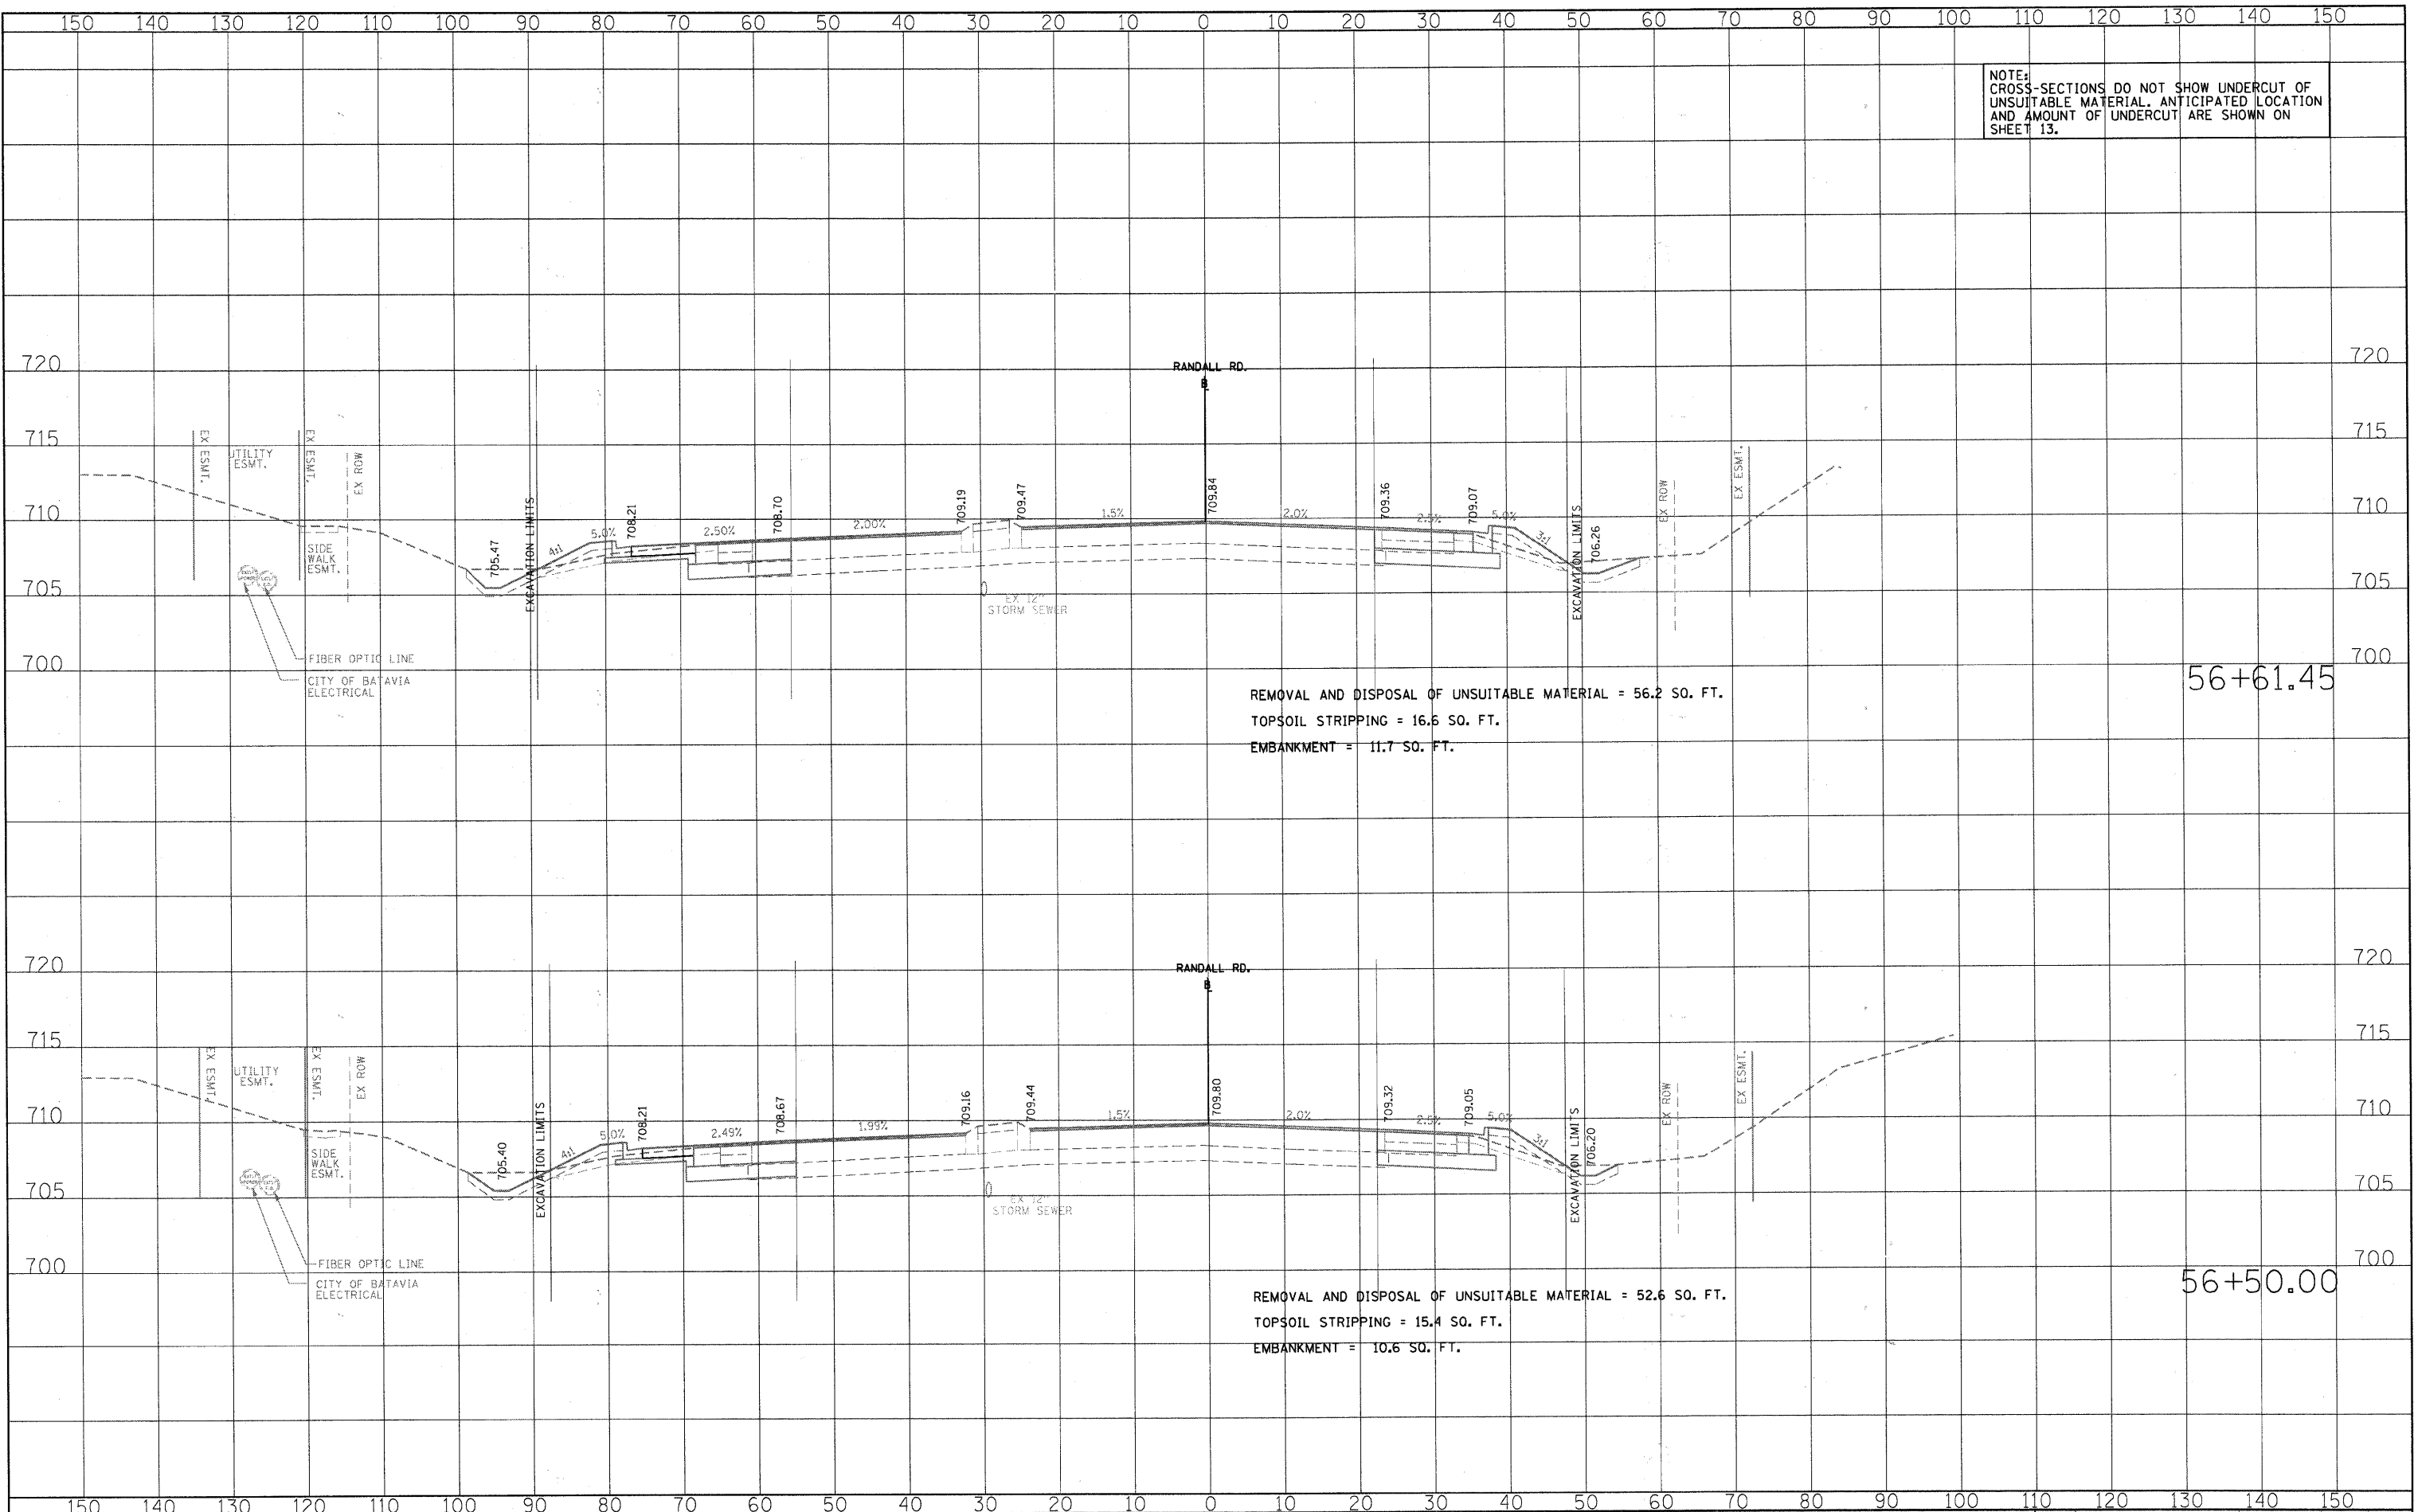

FILE NAME = L:\KANE\CD\1023683\10-11-11\CADD_Sheets\15-SHEET\RANDALL-92
 CMT CRAWFORD, MURPHY & TILLY, INC.
 CONSULTING ENGINEERS
 License No. 184-000613

| | | |
|-----------------------------|----------------|-----------|
| USER NAME = Matt Baldwin | DESIGNED - PWK | REVISED - |
| PLOT SCALE = 10.0000' / IN. | DRAWN - ERD | REVISED - |
| PLOT DATE = 12/29/20:0 | CHECKED - KDF | REVISED - |
| | DATE - | REVISED - |

STATE OF ILLINOIS
 DEPARTMENT OF TRANSPORTATION

RANDALL ROAD CROSS-SECTIONS
 SCALE: 1" = 10'
 SHEET NO. OF SHEETS STA. 56+50.00 TO STA. 56+61.45

| F.A.P. RTE. | SECTION | COUNTY | TOTAL SHEETS | SHEET NO. |
|---------------------|----------------|--------|---------------------------|-----------|
| 336 | 01-00269-00-CH | KANE | 124 | 92 |
| FED. ROAD DIST. NO. | | | ILLINOIS FED. AID PROJECT | |
| | | | CONTRACT NO. 63533 | |