


NOTE: CROSS-SECTIONS DO NOT SHOW UNDERCUT OF UNSUITABLE MATERIAL. ANTICIPATED LOCATION AND AMOUNT OF UNDERCUT ARE SHOWN ON SHEET 13.

DATE	
BY	
FINAL SURVEY	
SURVEY PLOTTED	
NOTE BOOK	
TEMPLATE	
AREAS CHECKED	
NO.	

DATE	
BY	
ORIGINAL SURVEY	
SURVEY PLOTTED	
NOTE BOOK	
TEMPLATE	
AREAS CHECKED	
NO.	

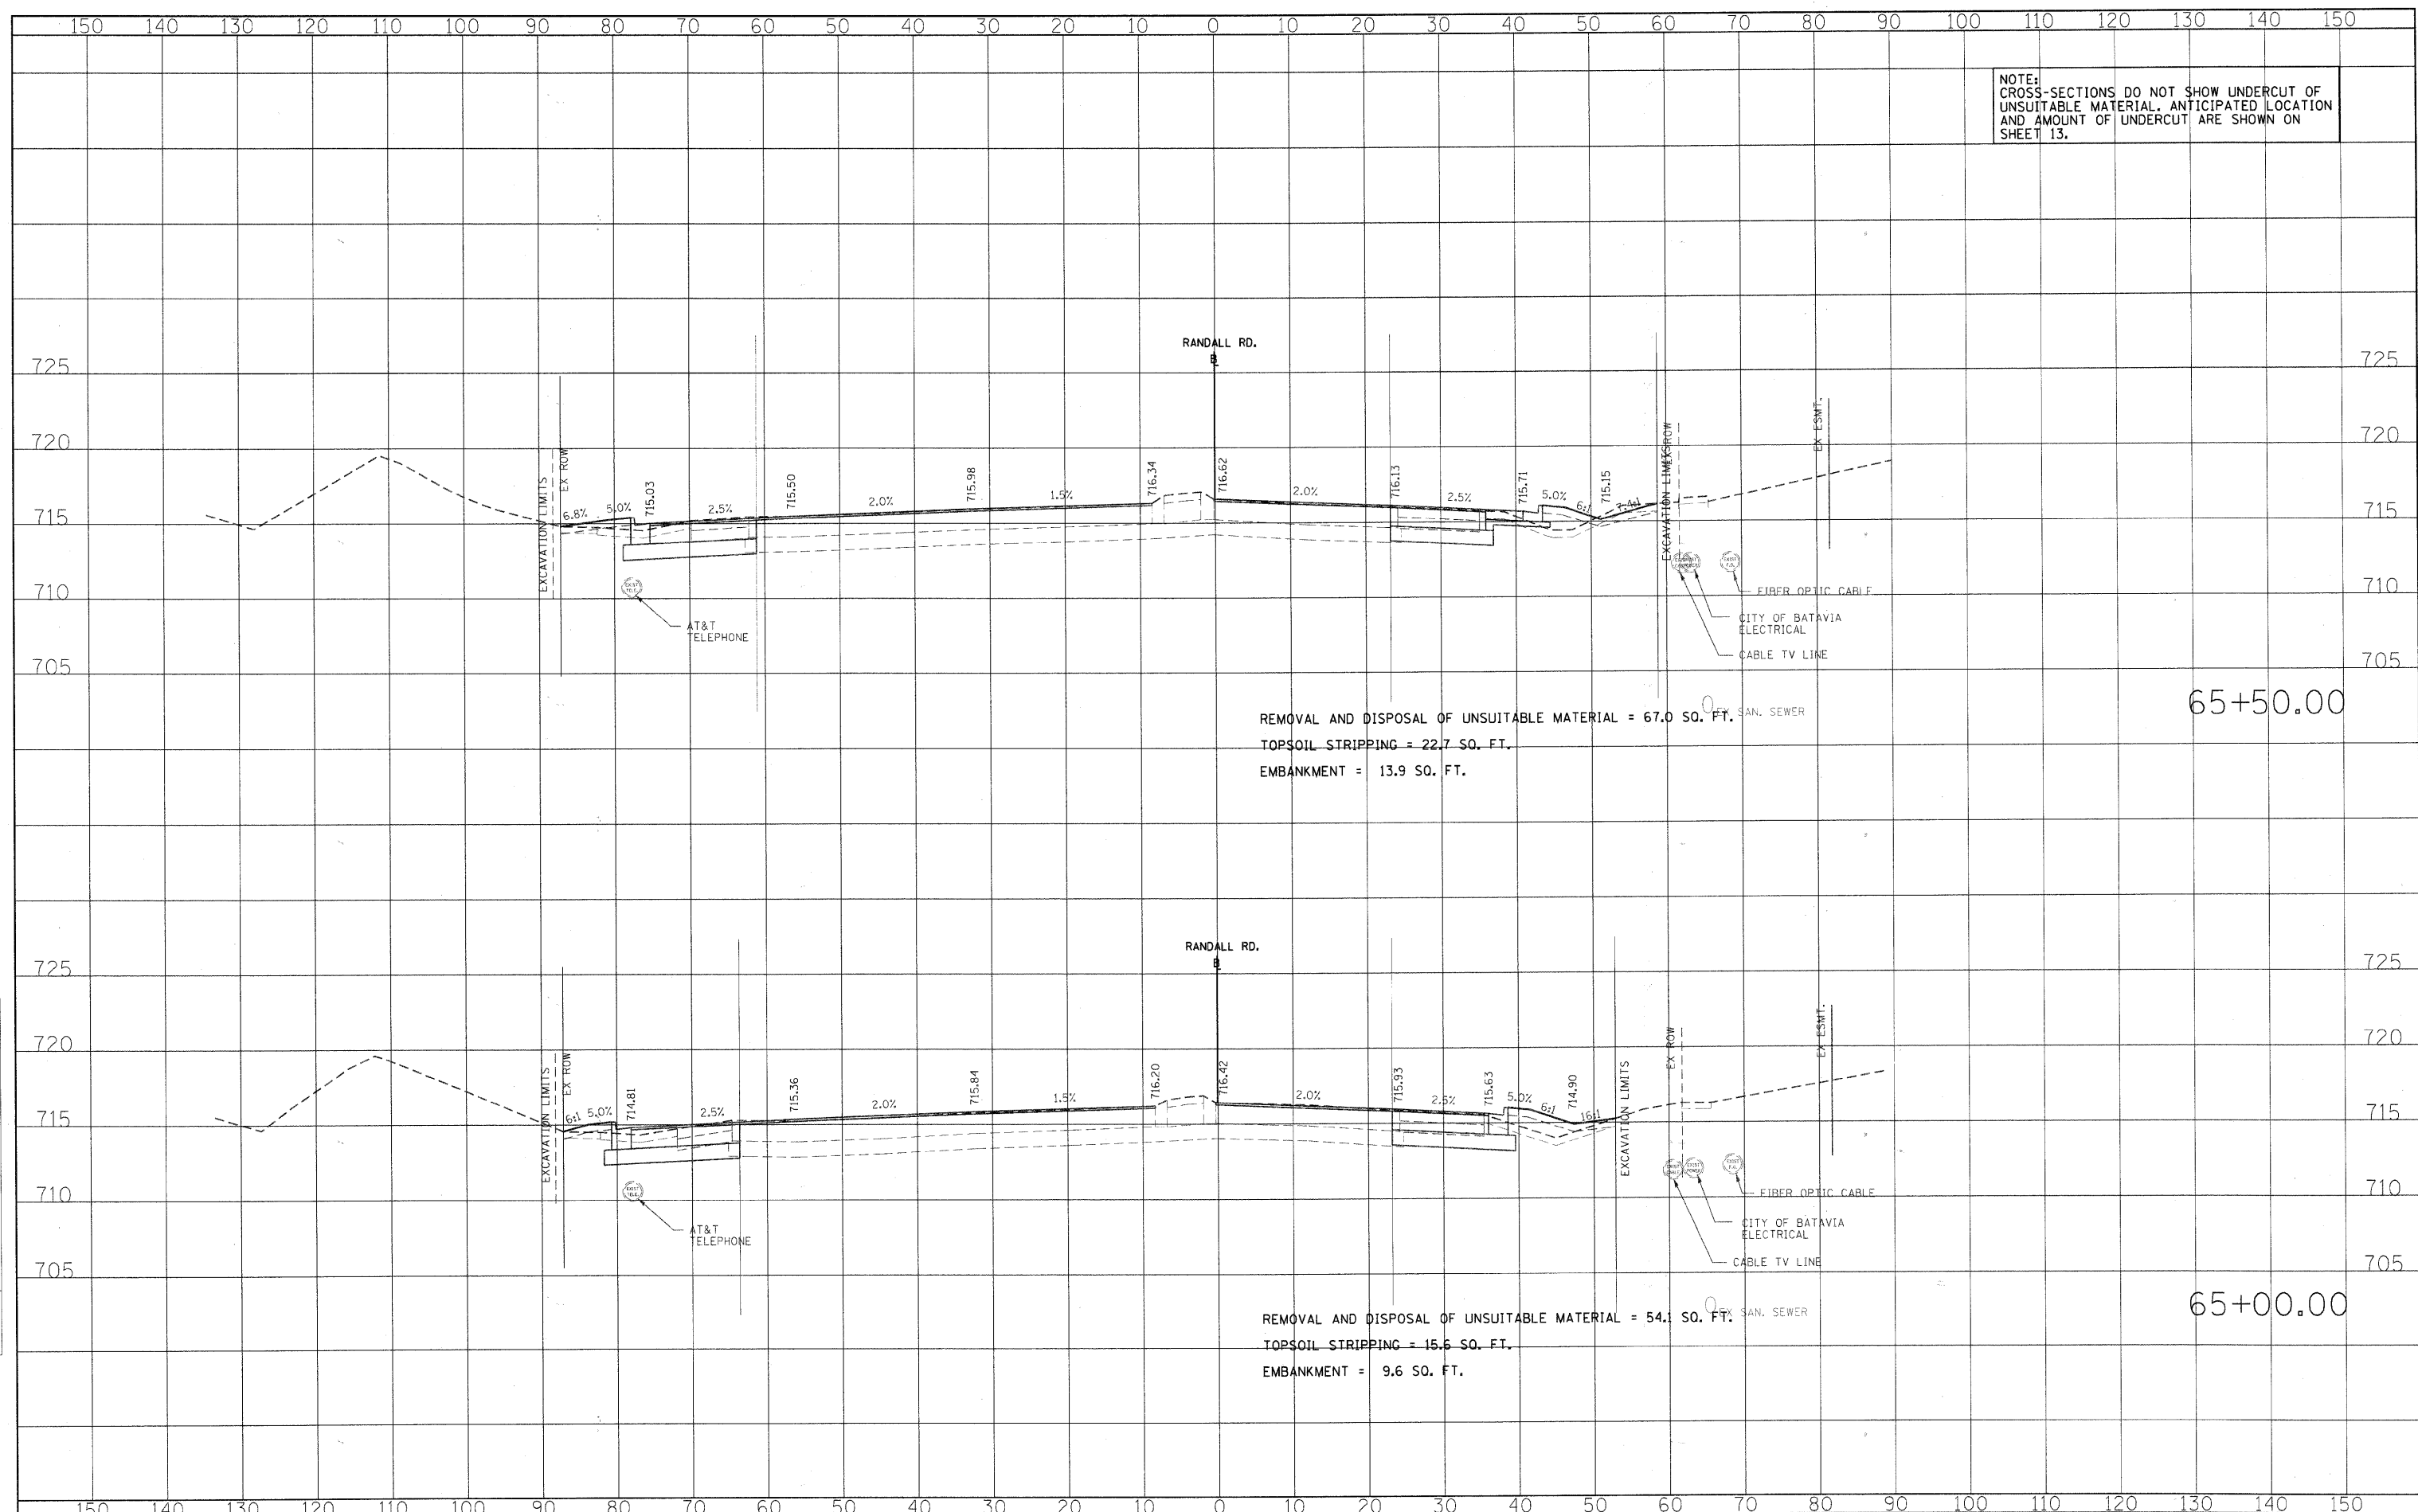

REMOVAL AND DISPOSAL OF UNSUITABLE MATERIAL = 67.0 SO. FT.
 TOPSOIL STRIPPING = 22.7 SO. FT.
 EMBANKMENT = 13.9 SO. FT.

65+50.00

REMOVAL AND DISPOSAL OF UNSUITABLE MATERIAL = 54.1 SO. FT.
 TOPSOIL STRIPPING = 15.6 SO. FT.
 EMBANKMENT = 9.6 SO. FT.

65+00.00



USER NAME = Matt Baldwin	DESIGNED - PWK	REVISED -
PLOT SCALE = 10,0000 1" = 100'	DRAWN - ERD	REVISED -
PLOT DATE = 2/7/2011	CHECKED - KDF	REVISED -
	DATE -	REVISED -

STATE OF ILLINOIS
DEPARTMENT OF TRANSPORTATION

RANDALL ROAD CROSS-SECTIONS

SCALE: 1" = 10' SHEET NO. OF SHEETS STA. 65+00.00 TO STA. 65+50.00

F.A.P. R.T.E. 336	SECTION 01-00269-00-CH	COUNTY KANE	TOTAL SHEETS 124	SHEET NO. 103
FED. ROAD DIST. NO.		ILLINOIS FED. AID PROJECT		
		CONTRACT NO. 63533		