


NOTE:  
CROSS-SECTIONS DO NOT SHOW UNDERCUT OF  
UNSUITABLE MATERIAL. ANTICIPATED LOCATION  
AND AMOUNT OF UNDERCUT ARE SHOWN ON  
SHEET 13.

DATE	
BY	
FINAL SURVEY	
SURVEY PLOTTED	
NOTE BOOK	
TEMPLATE	
AREAS	
AREAS CHECKED	
NO.	

DATE	
BY	
ORIGINAL SURVEY	
SURVEY PLOTTED	
NOTE BOOK	
TEMPLATE	
AREAS	
AREAS CHECKED	
NO.	

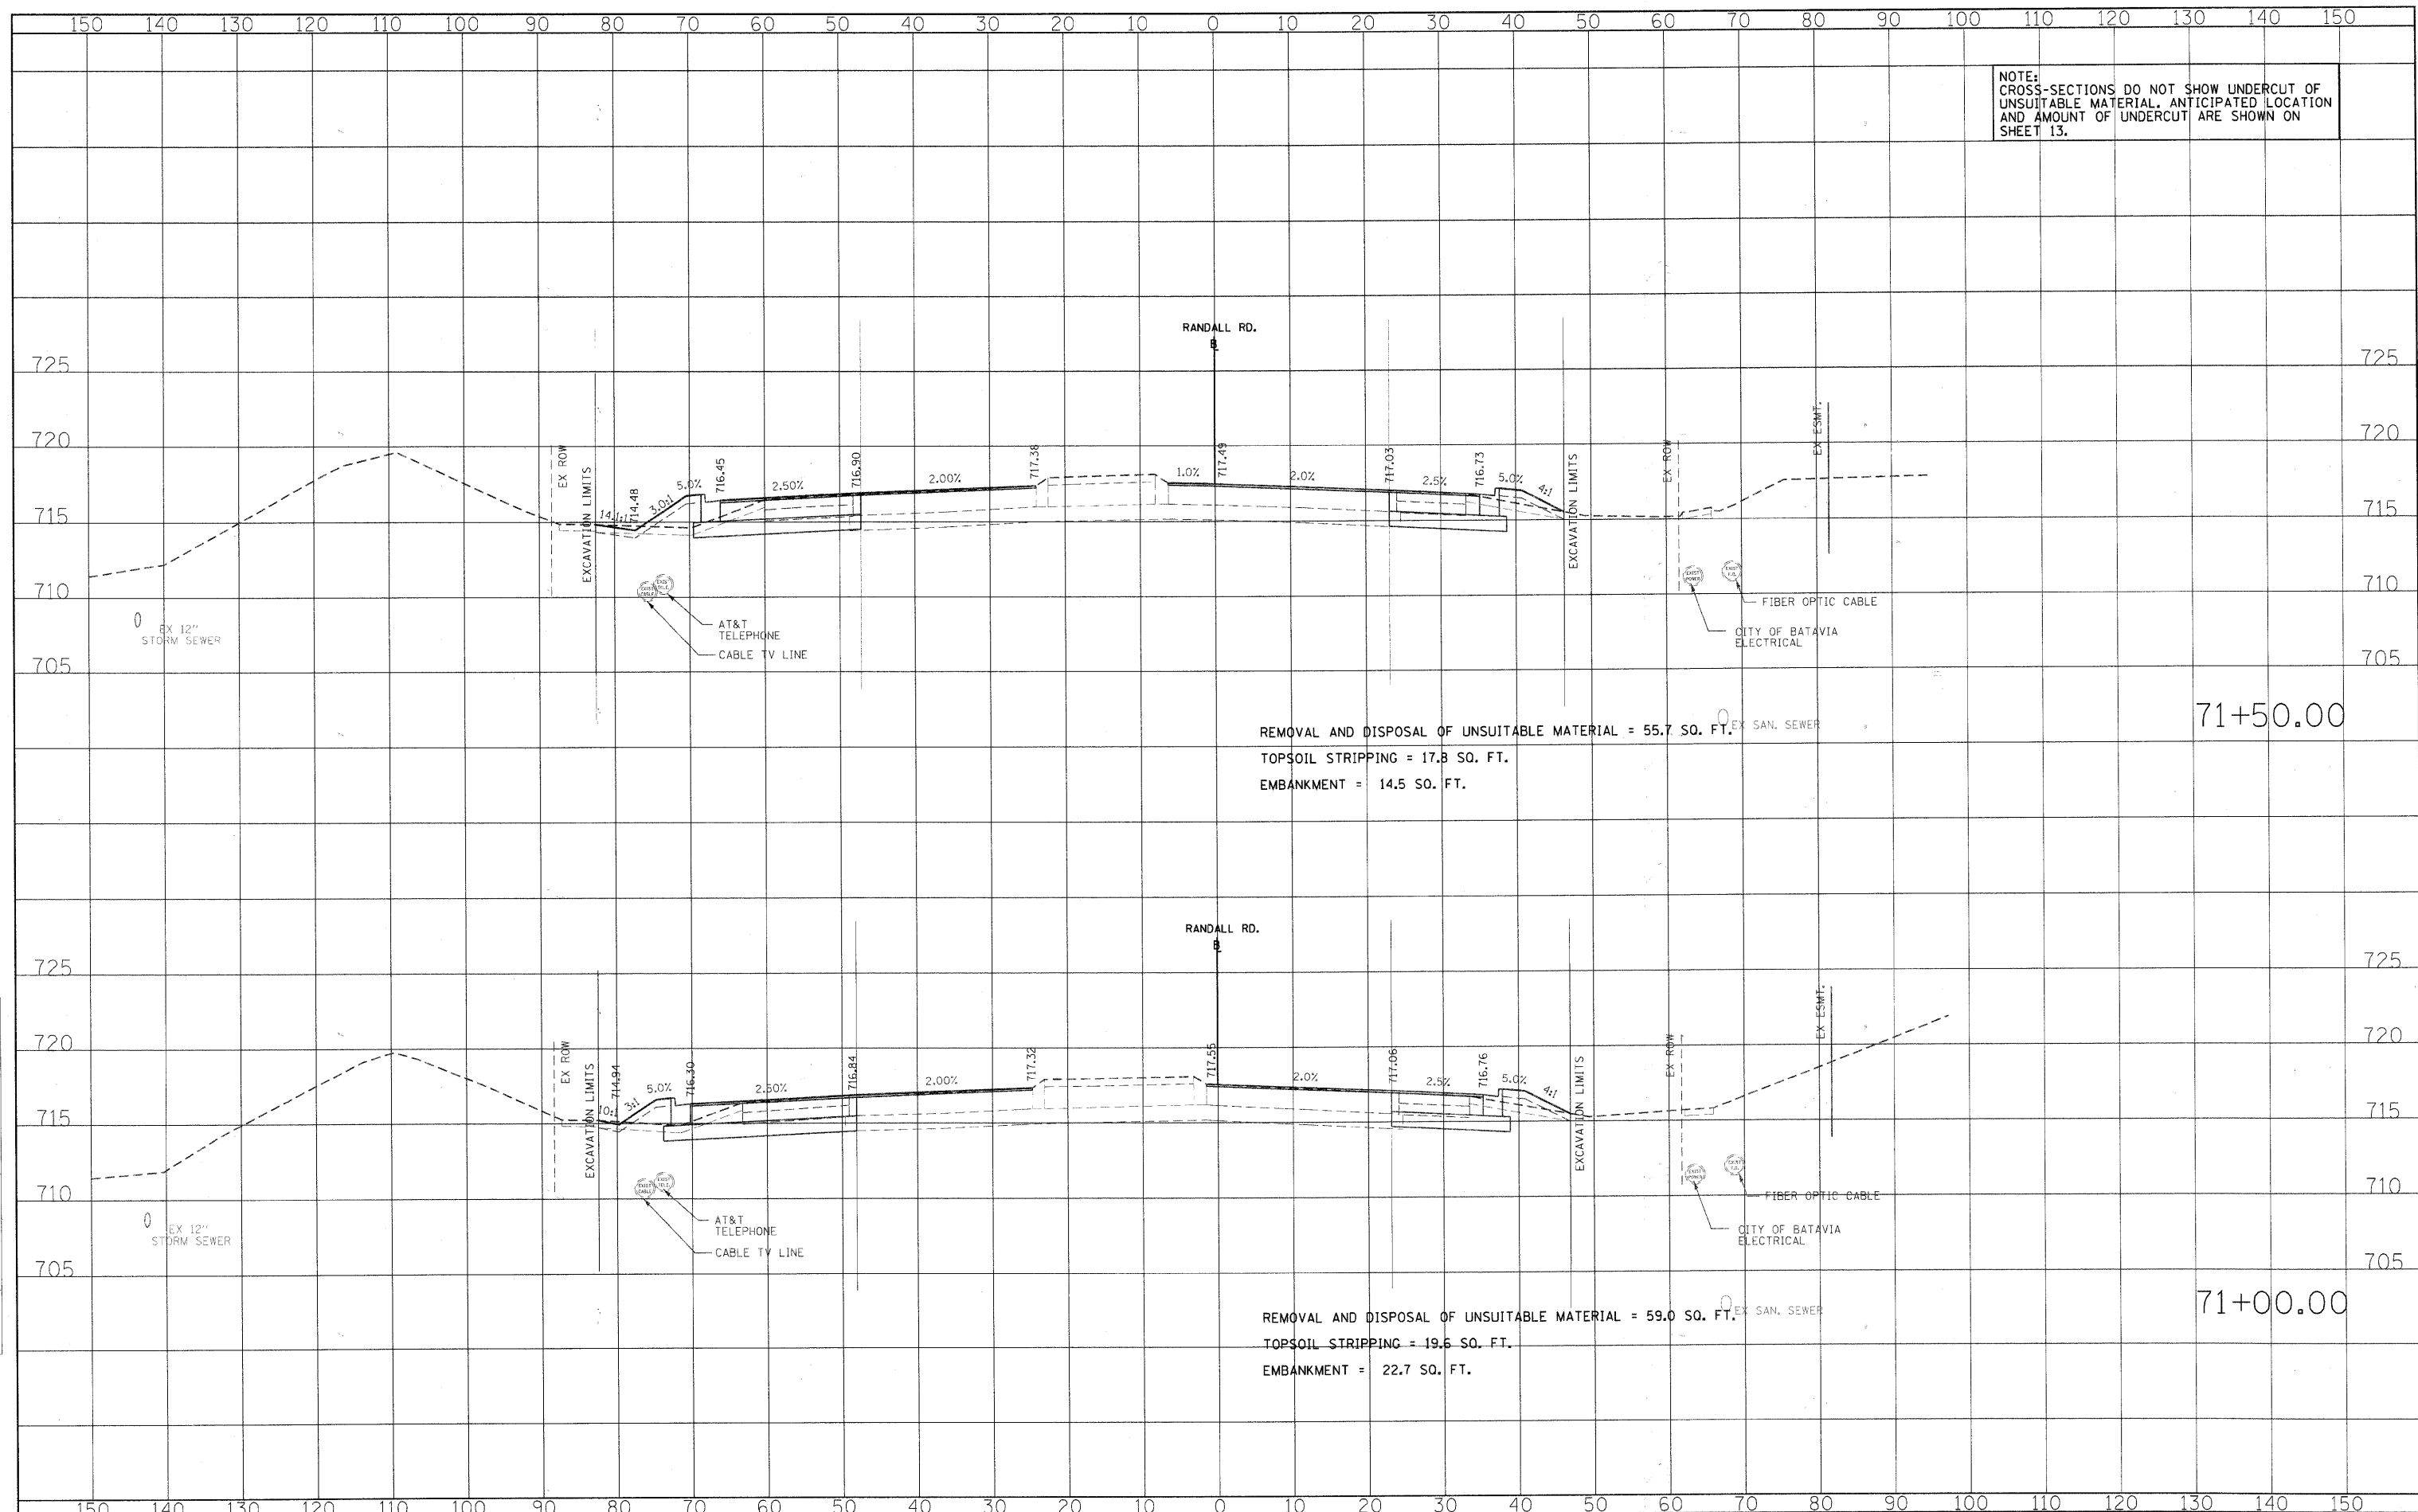


REMOVAL AND DISPOSAL OF UNSUITABLE MATERIAL = 55.7 SO. FT.  
TOPSOIL STRIPPING = 17.8 SO. FT.  
EMBANKMENT = 14.5 SO. FT.

REMOVAL AND DISPOSAL OF UNSUITABLE MATERIAL = 59.0 SO. FT.  
TOPSOIL STRIPPING = 19.6 SO. FT.  
EMBANKMENT = 22.7 SO. FT.

71+50.00

71+00.00

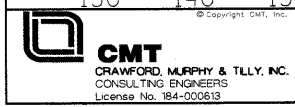

USER NAME = Matt Balowin  
DESIGNED - PWK  
DRAWN - ERD  
CHECKED - KDF  
DATE -  
PLOT SCALE = 10.0000' / 1"  
PLOT DATE = 2/7/2011

REVISOR -  
REVISION -  
REVISION -  
REVISION -  
REVISION -

STATE OF ILLINOIS  
DEPARTMENT OF TRANSPORTATION

RANDALL ROAD CROSS-SECTIONS

SCALE: 1" = 10'  
SHEET NO. OF SHEETS STA. 71+00.00 TO STA. 71+50.00

F.A.P. RTE.	SECTION	COUNTY	TOTAL SHEETS	SHEET NO.
336	01-00269-00-CH	KANE	124	110
FED. ROAD DIST. NO. ILLINOIS FED. AID PROJECT			CONTRACT NO. 63533	