


NOTE: CROSS-SECTIONS DO NOT SHOW UNDERCUT OF UNSUITABLE MATERIAL. ANTICIPATED LOCATION AND AMOUNT OF UNDERCUT ARE SHOWN ON SHEET 13.

DATE	
BY	
FINAL SURVEY	
SURVEYED	
PLOTTED	
TEMPLATE	
AREAS	
CHECKED	
NO.	

DATE	
BY	
ORIGINAL SURVEY	
SURVEYED	
PLOTTED	
TEMPLATE	
AREAS	
CHECKED	
NO.	

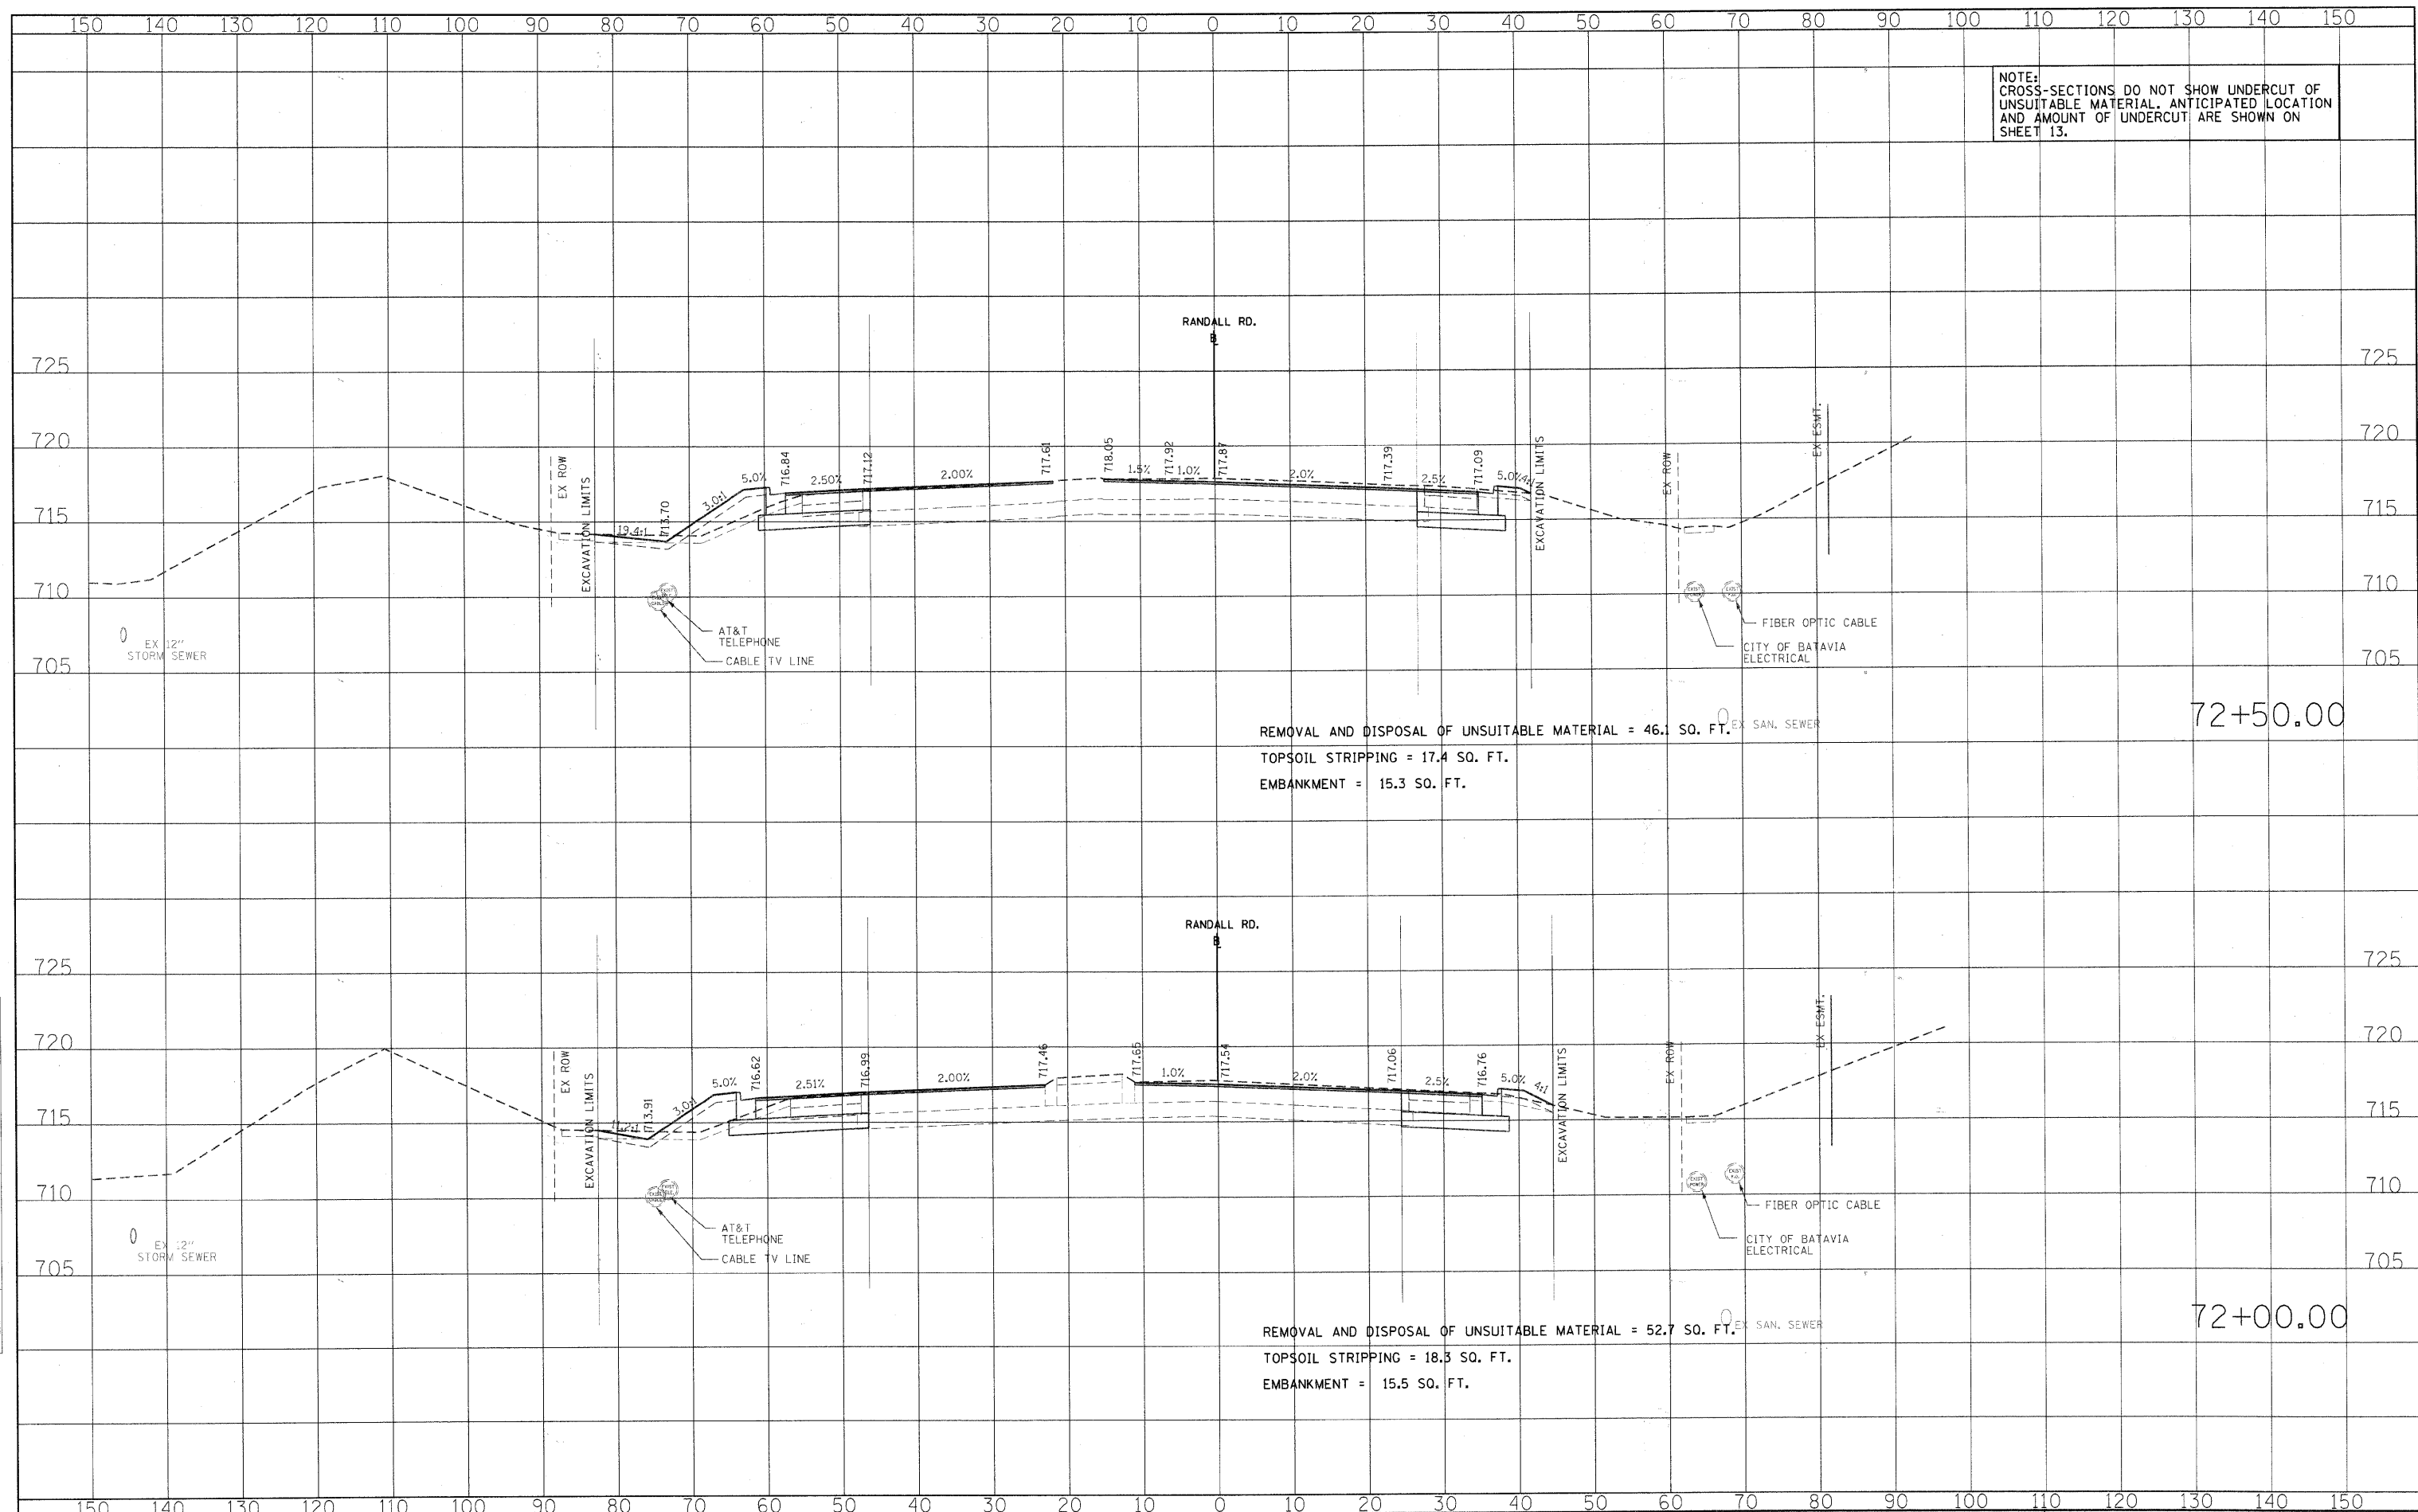


REMOVAL AND DISPOSAL OF UNSUITABLE MATERIAL = 46.1 SO. FT.
 TOPSOIL STRIPPING = 17.4 SO. FT.
 EMBANKMENT = 15.3 SO. FT.

72+50.00

REMOVAL AND DISPOSAL OF UNSUITABLE MATERIAL = 52.7 SO. FT.
 TOPSOIL STRIPPING = 18.3 SO. FT.
 EMBANKMENT = 15.5 SO. FT.

72+00.00

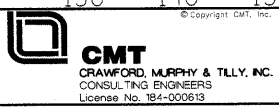

USER NAME = Matt Baldwin	DESIGNED - PWK	REVISED -
PLOT SCALE = 10.0000 "/> <td>DRAWN - ERD</td> <td>REVISED -</td>	DRAWN - ERD	REVISED -
PLOT DATE = 2/7/2011	CHECKED - KDF	REVISED -
	DATE	REVISED -

STATE OF ILLINOIS
DEPARTMENT OF TRANSPORTATION

RANDALL ROAD CROSS-SECTIONS

SCALE: 1" = 10' SHEET NO. ... OF SHEETS STA. 72+00.00 TO STA. 72+50.00

F.A.P. RTE.	SECTION	COUNTY	TOTAL SHEETS	SHEET NO.
336	01-00269-00-CH	KANE	124	111
FED. ROAD DIST. NO.			ILLINOIS FED. AID PROJECT	
			CONTRACT NO. 63533	