


NOTE:
CROSS-SECTIONS DO NOT SHOW UNDERCUT OF
UNSUITABLE MATERIAL. ANTICIPATED LOCATION
AND AMOUNT OF UNDERCUT ARE SHOWN ON
SHEET 13.

DATE	
BY	
FINAL SURVEY	SURVEYED
NOTE BOOK	PLOTTED
NO.	TEMPLATE
	AREAS
	CHECKED

DATE	
BY	
ORIGINAL SURVEY	SURVEYED
NOTE BOOK	PLOTTED
NO.	TEMPLATE
	AREAS
	CHECKED

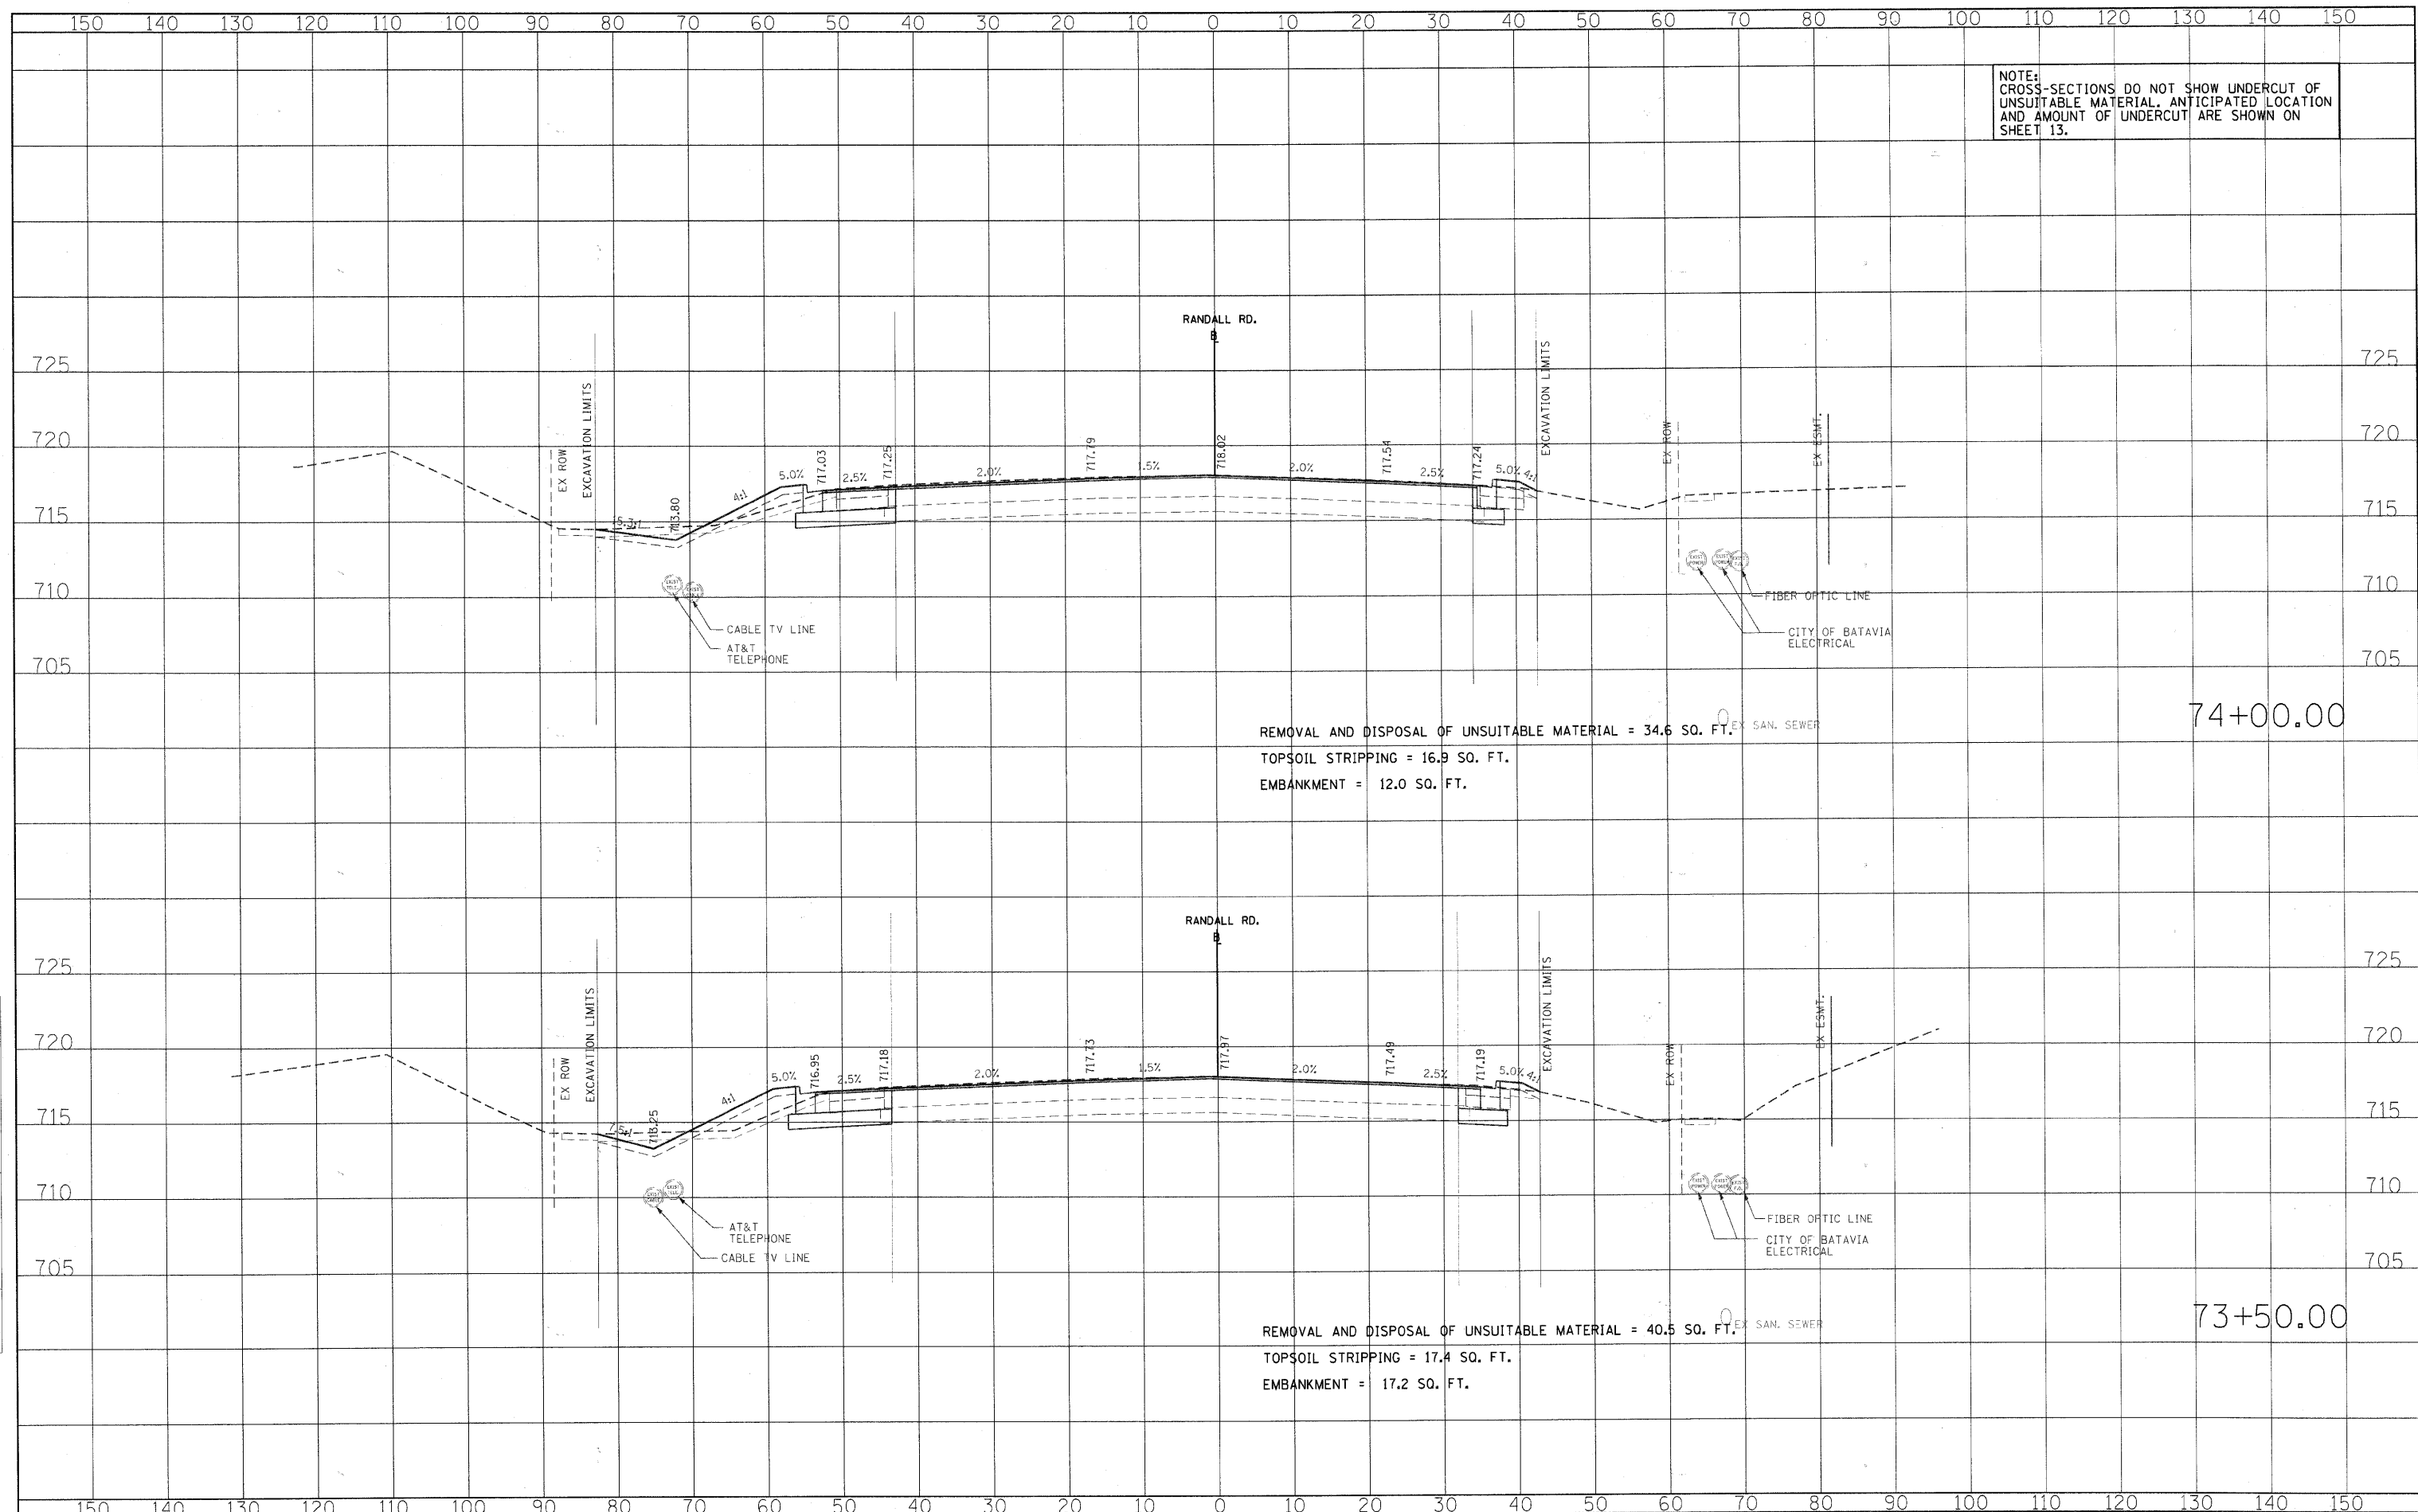

REMOVAL AND DISPOSAL OF UNSUITABLE MATERIAL = 34.6 SO. FT.
TOPSOIL STRIPPING = 16.9 SO. FT.
EMBANKMENT = 12.0 SO. FT.

74+00.00

REMOVAL AND DISPOSAL OF UNSUITABLE MATERIAL = 40.5 SO. FT.
TOPSOIL STRIPPING = 17.4 SO. FT.
EMBANKMENT = 17.2 SO. FT.

73+50.00



USER NAME =	Matt Baldwin	DESIGNED -	PWK	REVISED -	
DESIGNED -		DRAWN -	ERD	REVISED -	
PLLOT SCALE =	10.0000" / IN.	CHECKED -	KDF	REVISED -	
PLLOT DATE =	2/7/2011	DATE -		REVISED -	

STATE OF ILLINOIS
DEPARTMENT OF TRANSPORTATION

RANDALL ROAD CROSS-SECTIONS

SCALE: 1" = 10' SHEET NO. OF SHEETS STA. 73+50.00 TO STA. 74+00.00

F.A.P. RTE.	SECTION	COUNTY	TOTAL SHEETS	SHEET NO.
336	01-00269-00-CH	KANE	124	113
FED. ROAD DIST. NO.			ILLINOIS FED. AID PROJECT	
			CONTRACT NO. 63533	