


NOTE:
CROSS-SECTIONS DO NOT SHOW UNDERCUT OF
UNSUITABLE MATERIAL. ANTICIPATED LOCATION
AND AMOUNT OF UNDERCUT ARE SHOWN ON
SHEET 13.

DATE	
BY	
FINAL SURVEY	SURVEYED
NOTE BOOK	PLOTTED
NO.	TEMPLATE
	AREAS
	CHANGES

DATE	
BY	
ORIGINAL SURVEY	SURVEYED
NOTE BOOK	PLOTTED
NO.	TEMPLATE
	AREAS
	CHANGES

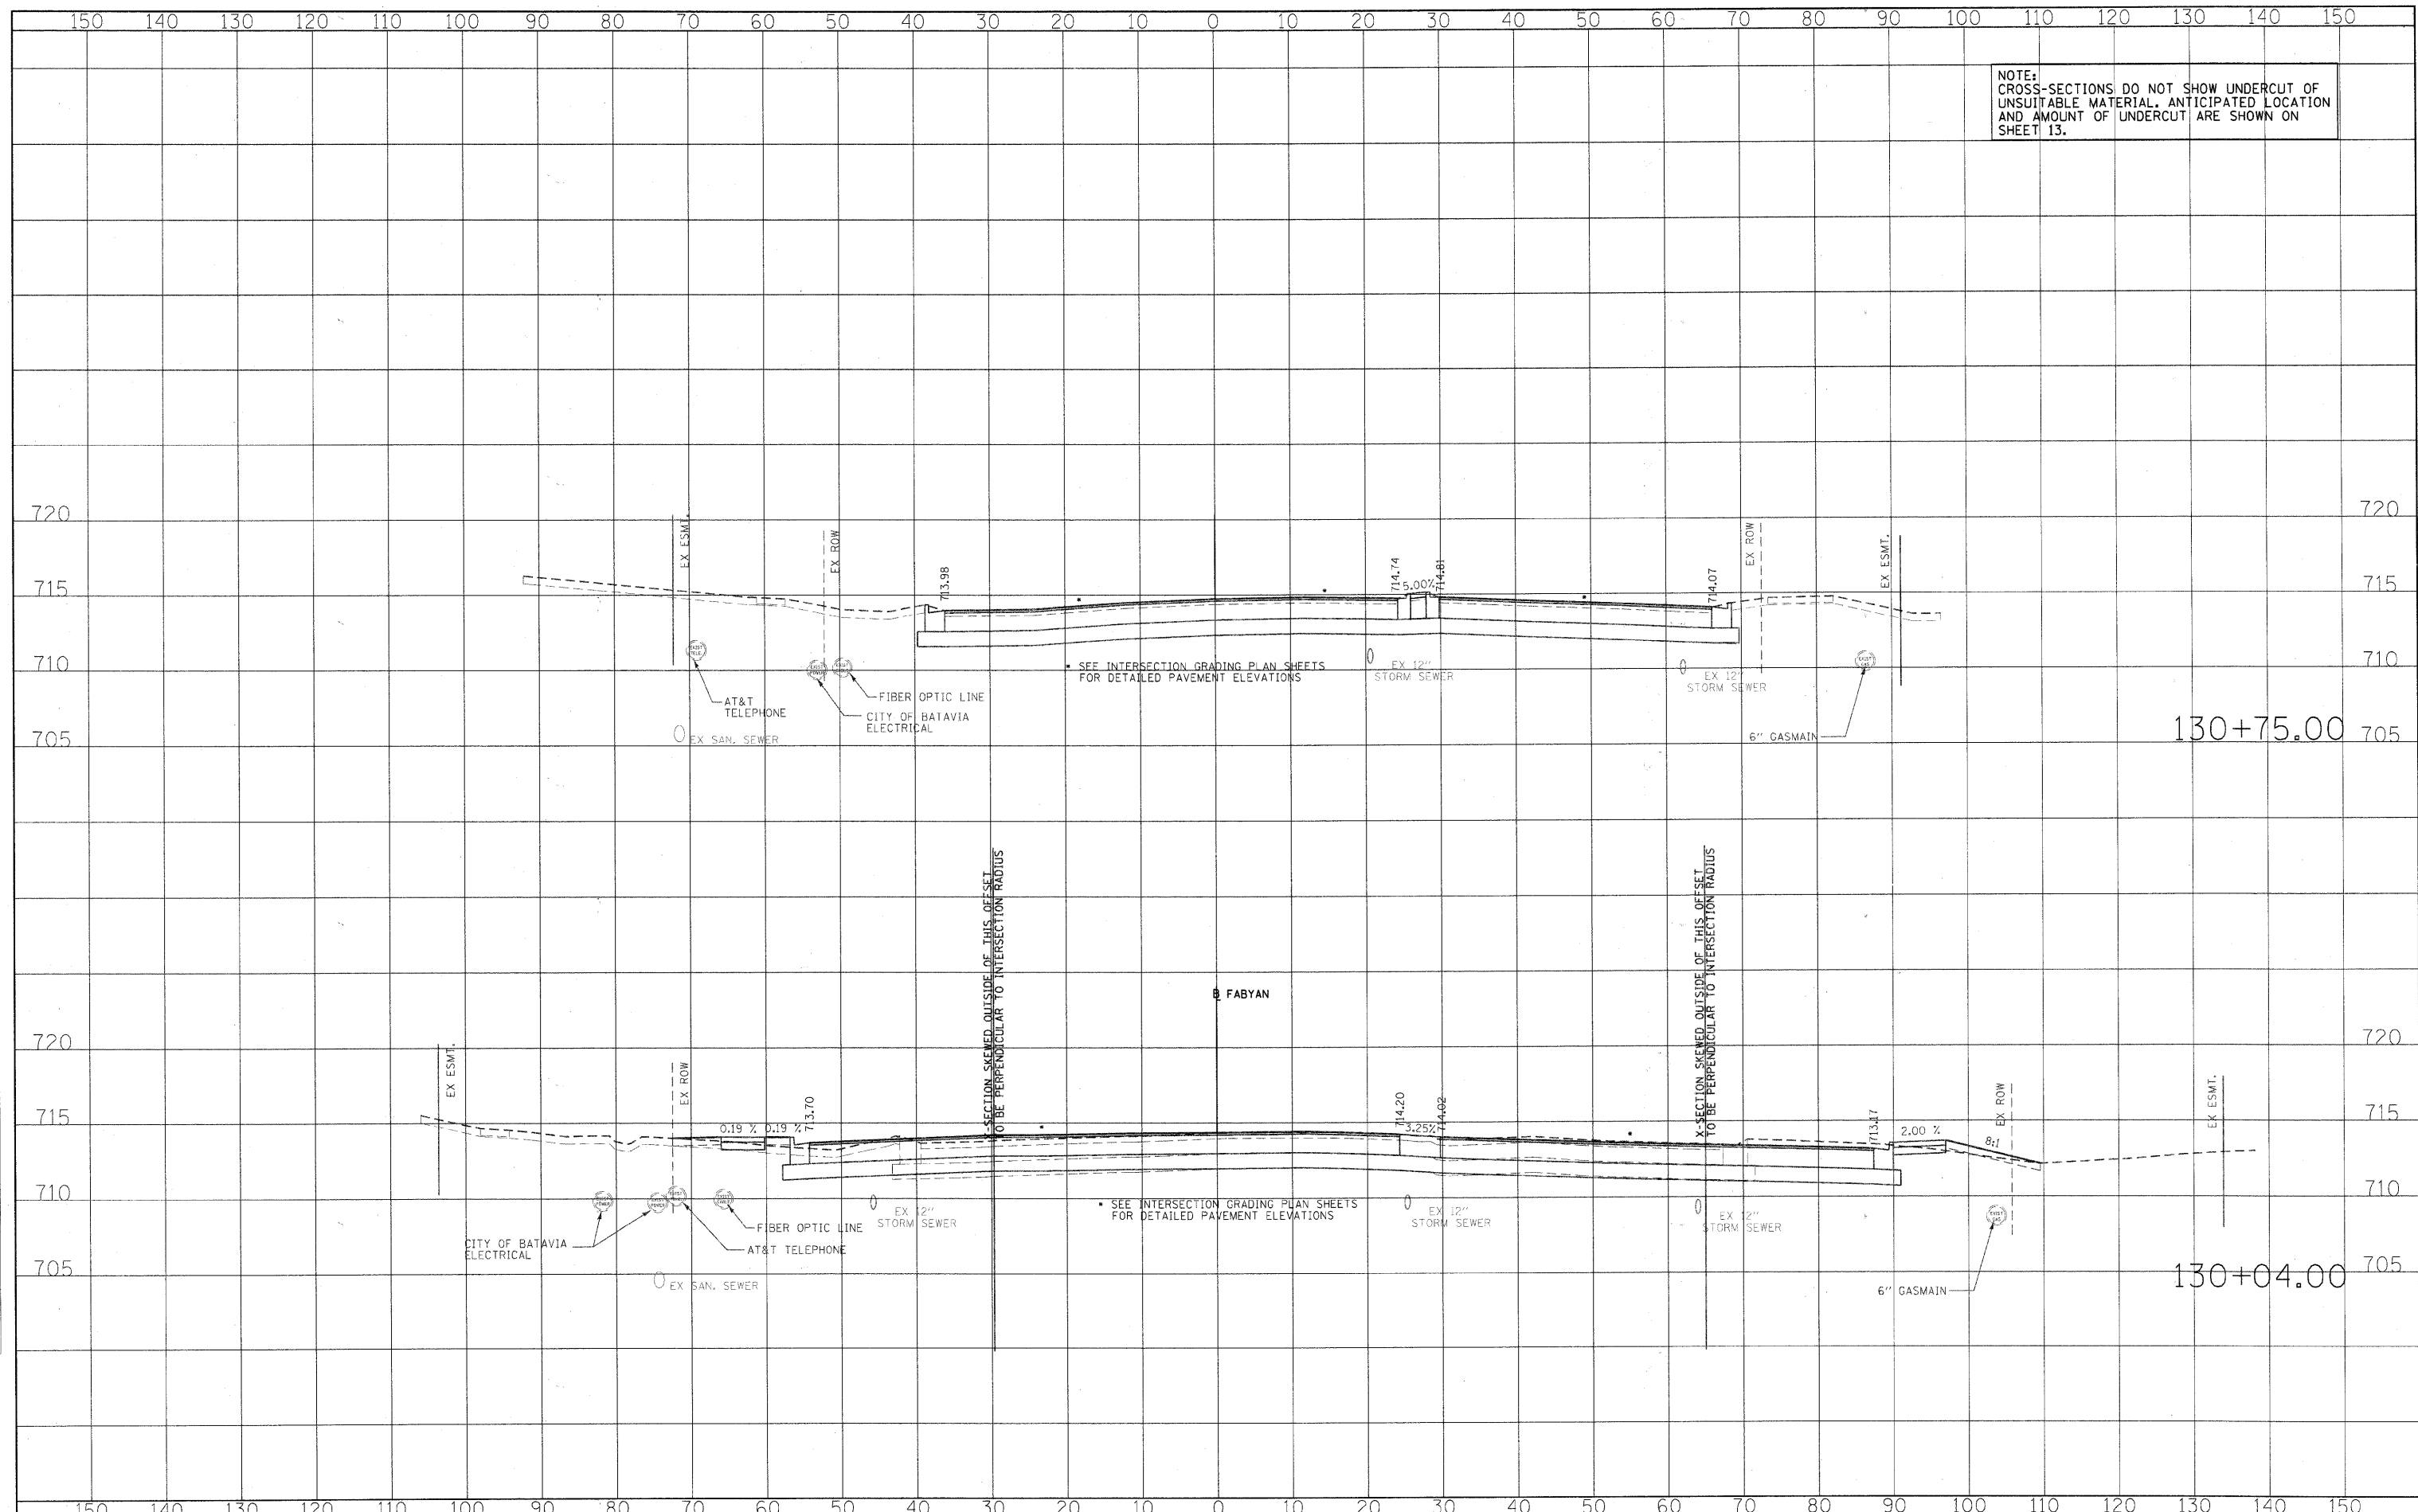

USER NAME: Matt Bolawn	DESIGNED - PWK	REVISED -
	DRAWN - ERD	REVISED -
	CHECKED - KDF	REVISED -
	DATE -	REVISED -

STATE OF ILLINOIS
DEPARTMENT OF TRANSPORTATION

FABYAN PARKWAY CROSS-SECTIONS
SCALE: 1" = 10'
SHEET NO. OF SHEETS STA. 130+04.00 TO STA. 130+75.00

F.A.P. RTE. 336	SECTION 01-00269-00-CH	COUNTY KANE	TOTAL SHEETS 124	SHEET NO. 117
FED. ROAD DIST. NO.		ILLINOIS FED. AID PROJECT		

FILE NAME: L:\VMECD\0192923\Drawn\Exhibits\NoEscement\0192923.Dwg