


COPYRIGHT © 2010 BY BAYLOR & WOODMAN, INC.
 ALL RIGHTS RESERVED. PROJECT NO. 10-00011-00-BT
 LICENSE NO. 184-00022 - EXPIRES 1/30/2011
 DATE: 12/16/2010

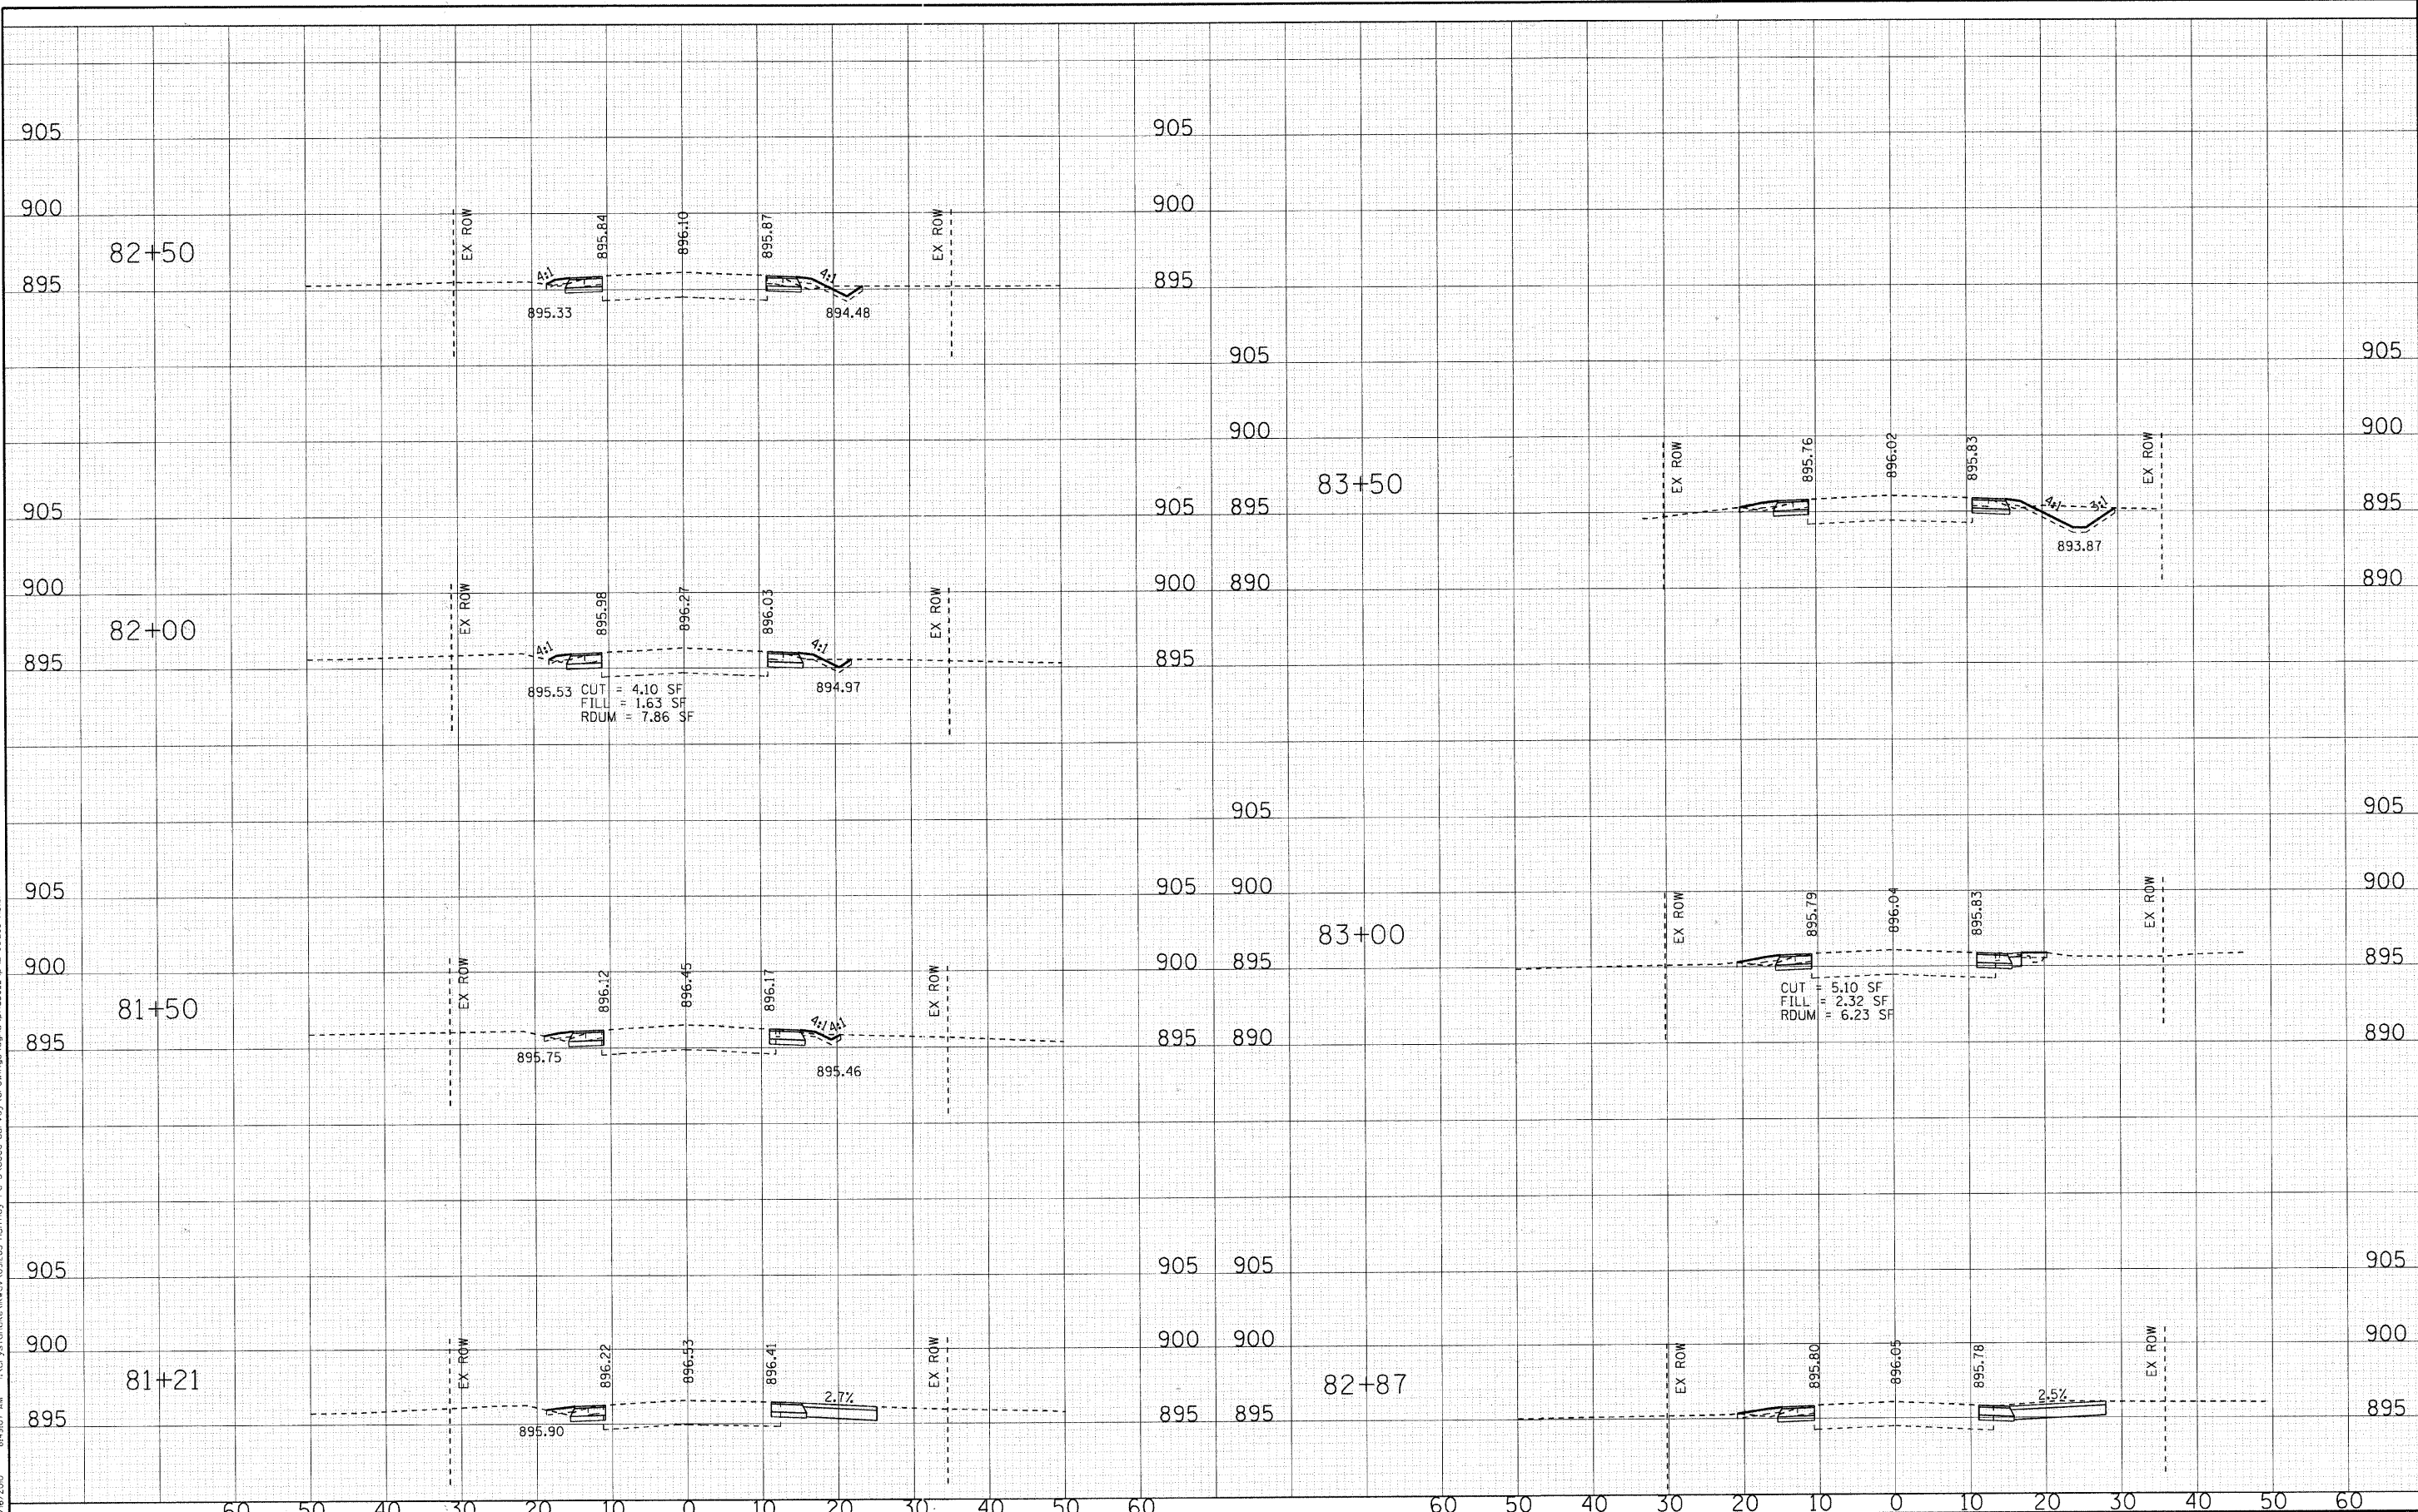

DESIGNED - DSH	REVISED -
DRAWN - MAC	REVISED -
CHECKED - JUF	REVISED -
DATE - 12/16/10	REVISED -

VILLAGE OF LAKEWOOD, ILLINOIS
HUNTLEY ROAD
BICYCLE TRAIL

CROSS SECTIONS
HUNTLEY ROAD
 SCALE: H: 1"=10' V: 1"=5'
 STA. 81+21 TO STA. 83+50

F.A.U. RTE.	SECTION	COUNTY	TOTAL SHEETS	SHEET NO.
0118	10-00011-00-BT	MCHENRY	35	27
FED. ROAD DIST. NO. 1 ILLINOIS			CONTRACT NO. 63545	
FED. AID PROJECT			CMM-900316281	