


COPYRIGHT © 2010 BY SAATCHI & SAATCHI, INC. \\sawatchi\saatchi\p22x24.dwg
 LICENSE NO. 100-00022 EXP. 12/31/2011
 USER: jwagner DATE: 12/16/2010 8:51:05 AM

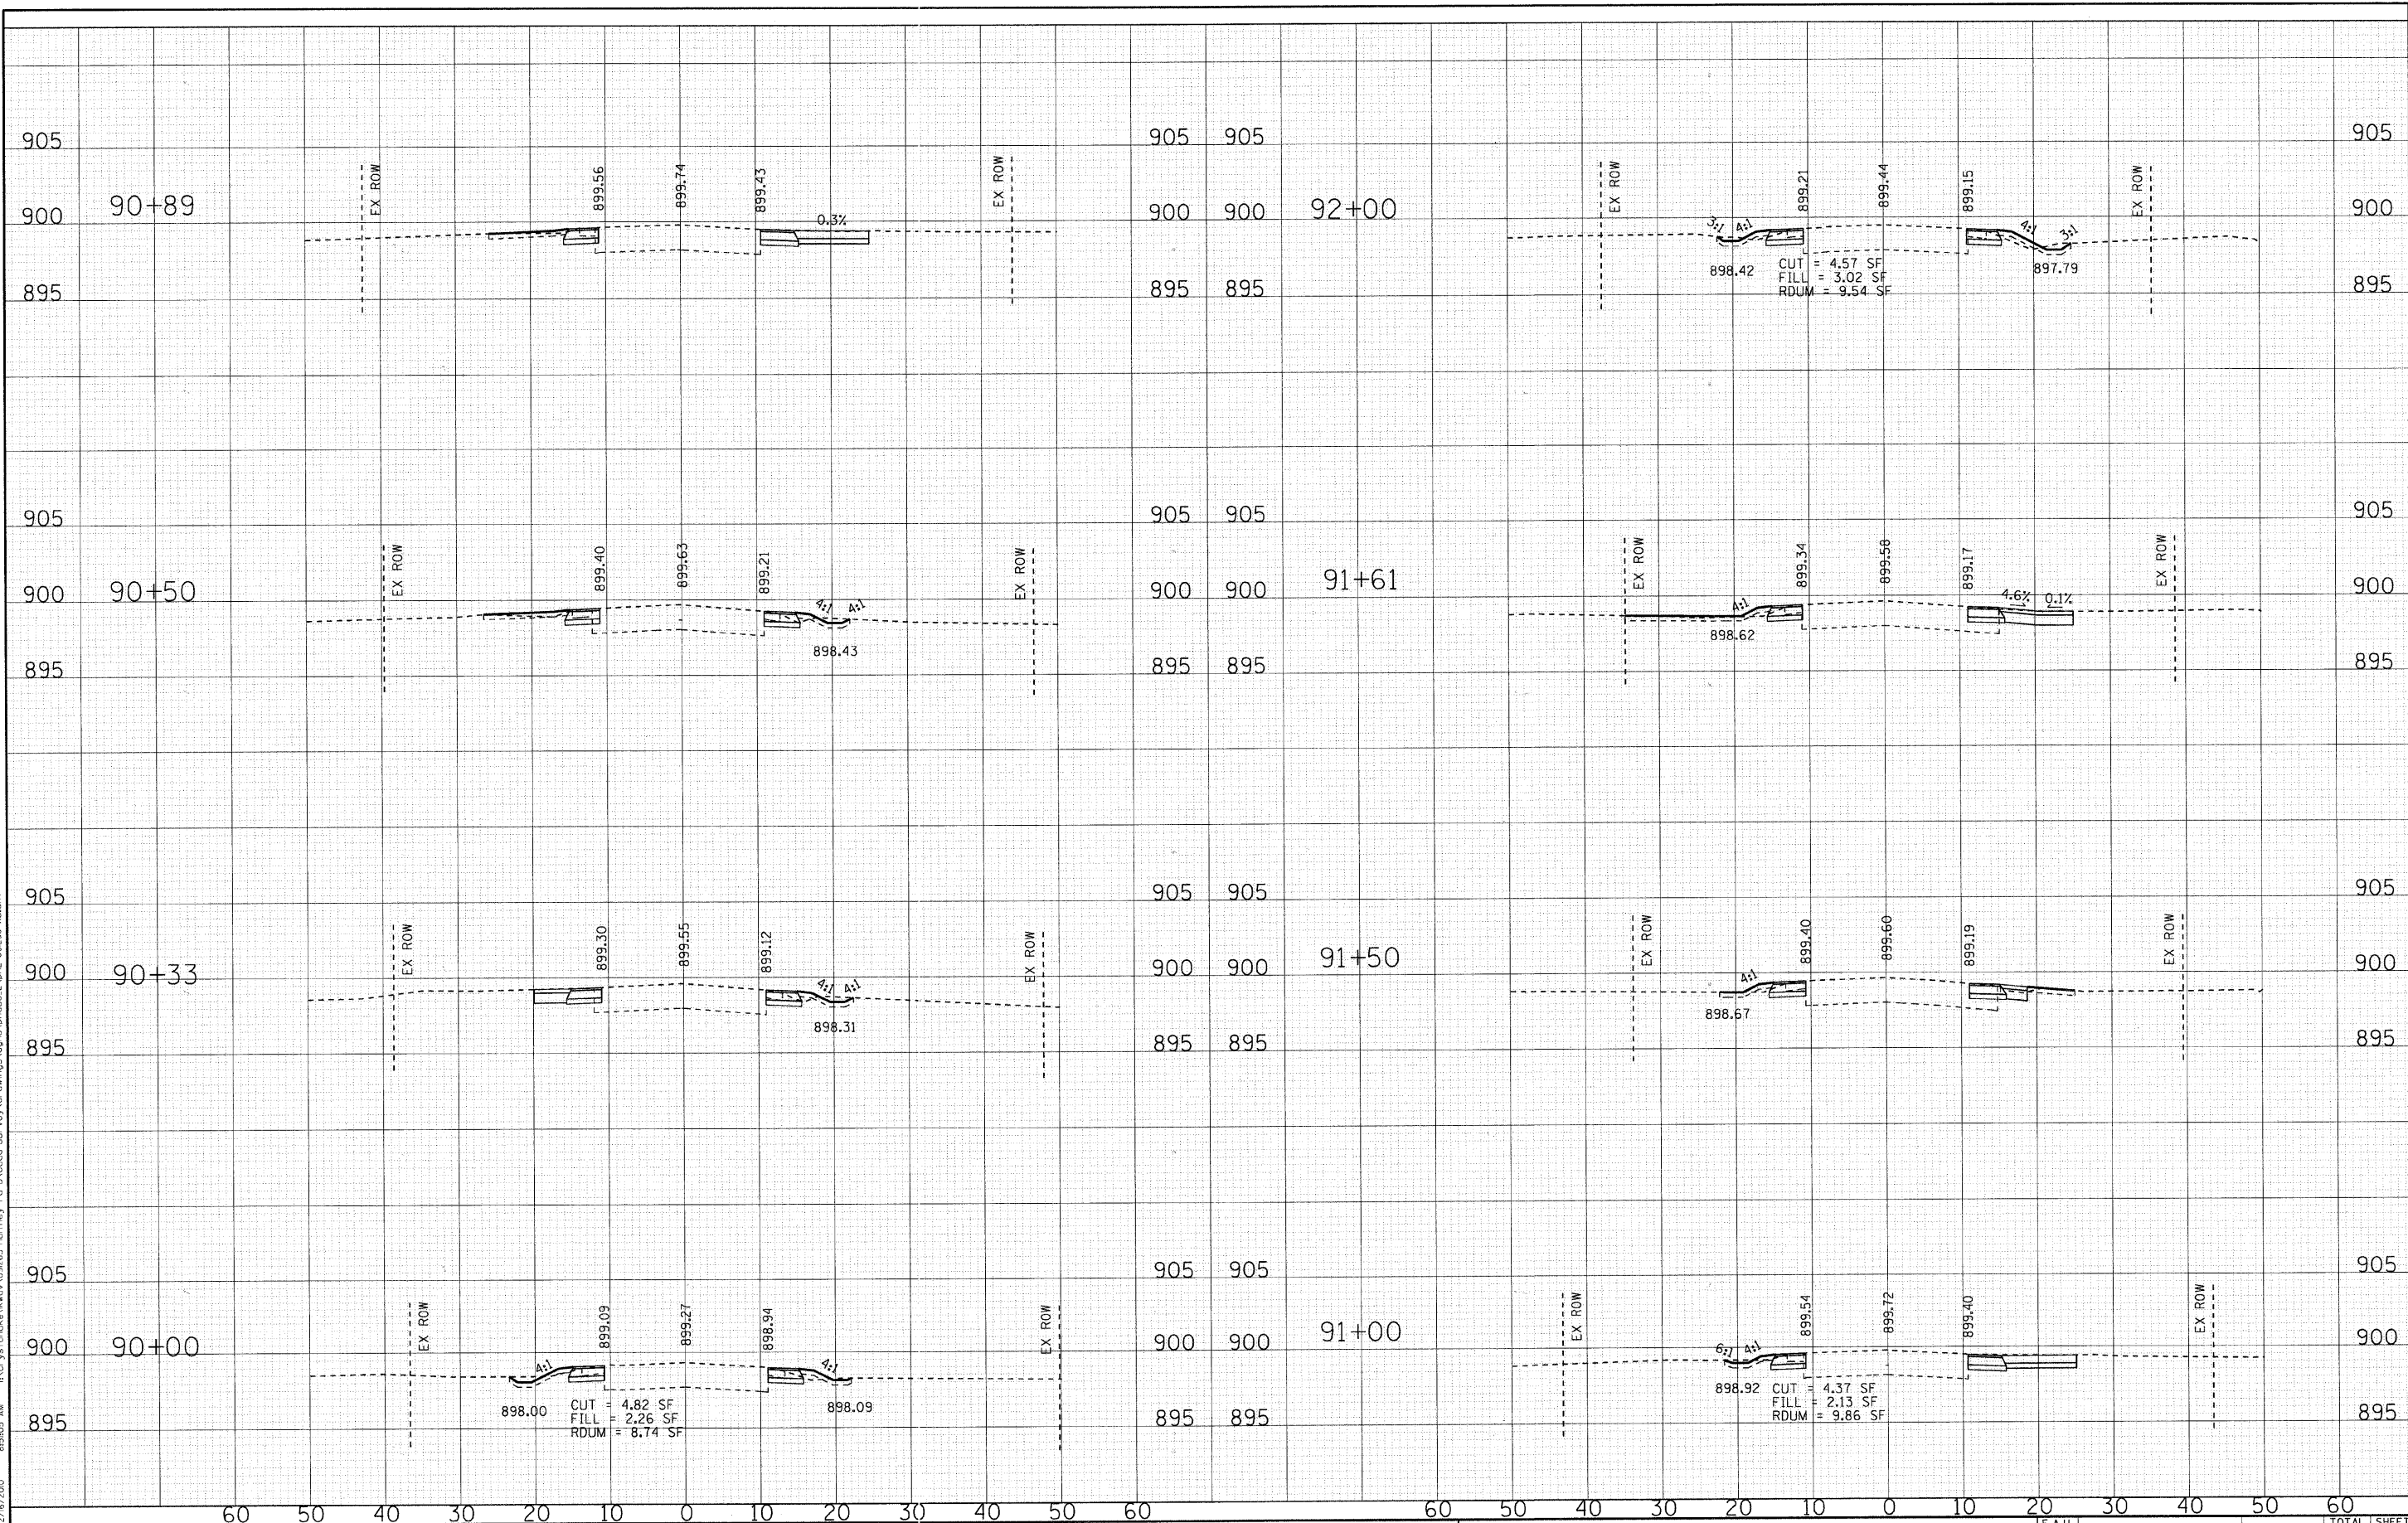

	DESIGNED - DSH	REVISED -	VILLAGE OF LAKEWOOD, ILLINOIS HUNTLEY ROAD BICYCLE TRAIL			CROSS SECTIONS HUNTLEY ROAD			F.A.U. RTE. 0118	SECTION 10-00011-00-BT	COUNTY MCHENRY	TOTAL SHEETS 35	SHEET NO. 30		
	DRAWN - MAC	REVISED -				SCALE: H: 1"=10' V: 1"=5'			STA. 90+00 TO STA. 92+00			CONTRACT NO. 63545			
	CHECKED - JUF	REVISED -				FED. ROAD DIST. NO. 1 [ILLINOIS]			FED. AID PROJECT			CWN-900316281			
	DATE - 12/16/10	REVISED -													