


COPYRIGHT © 2010 BY BAXTER & WOODMAN, INC.
 ALL RIGHTS RESERVED. PROJECT NO. 10-00011-00-BT
 LICENSE NO. 08-00012 - EXPIRES 4/30/2011
 11/16/2010 8:51:45 AM

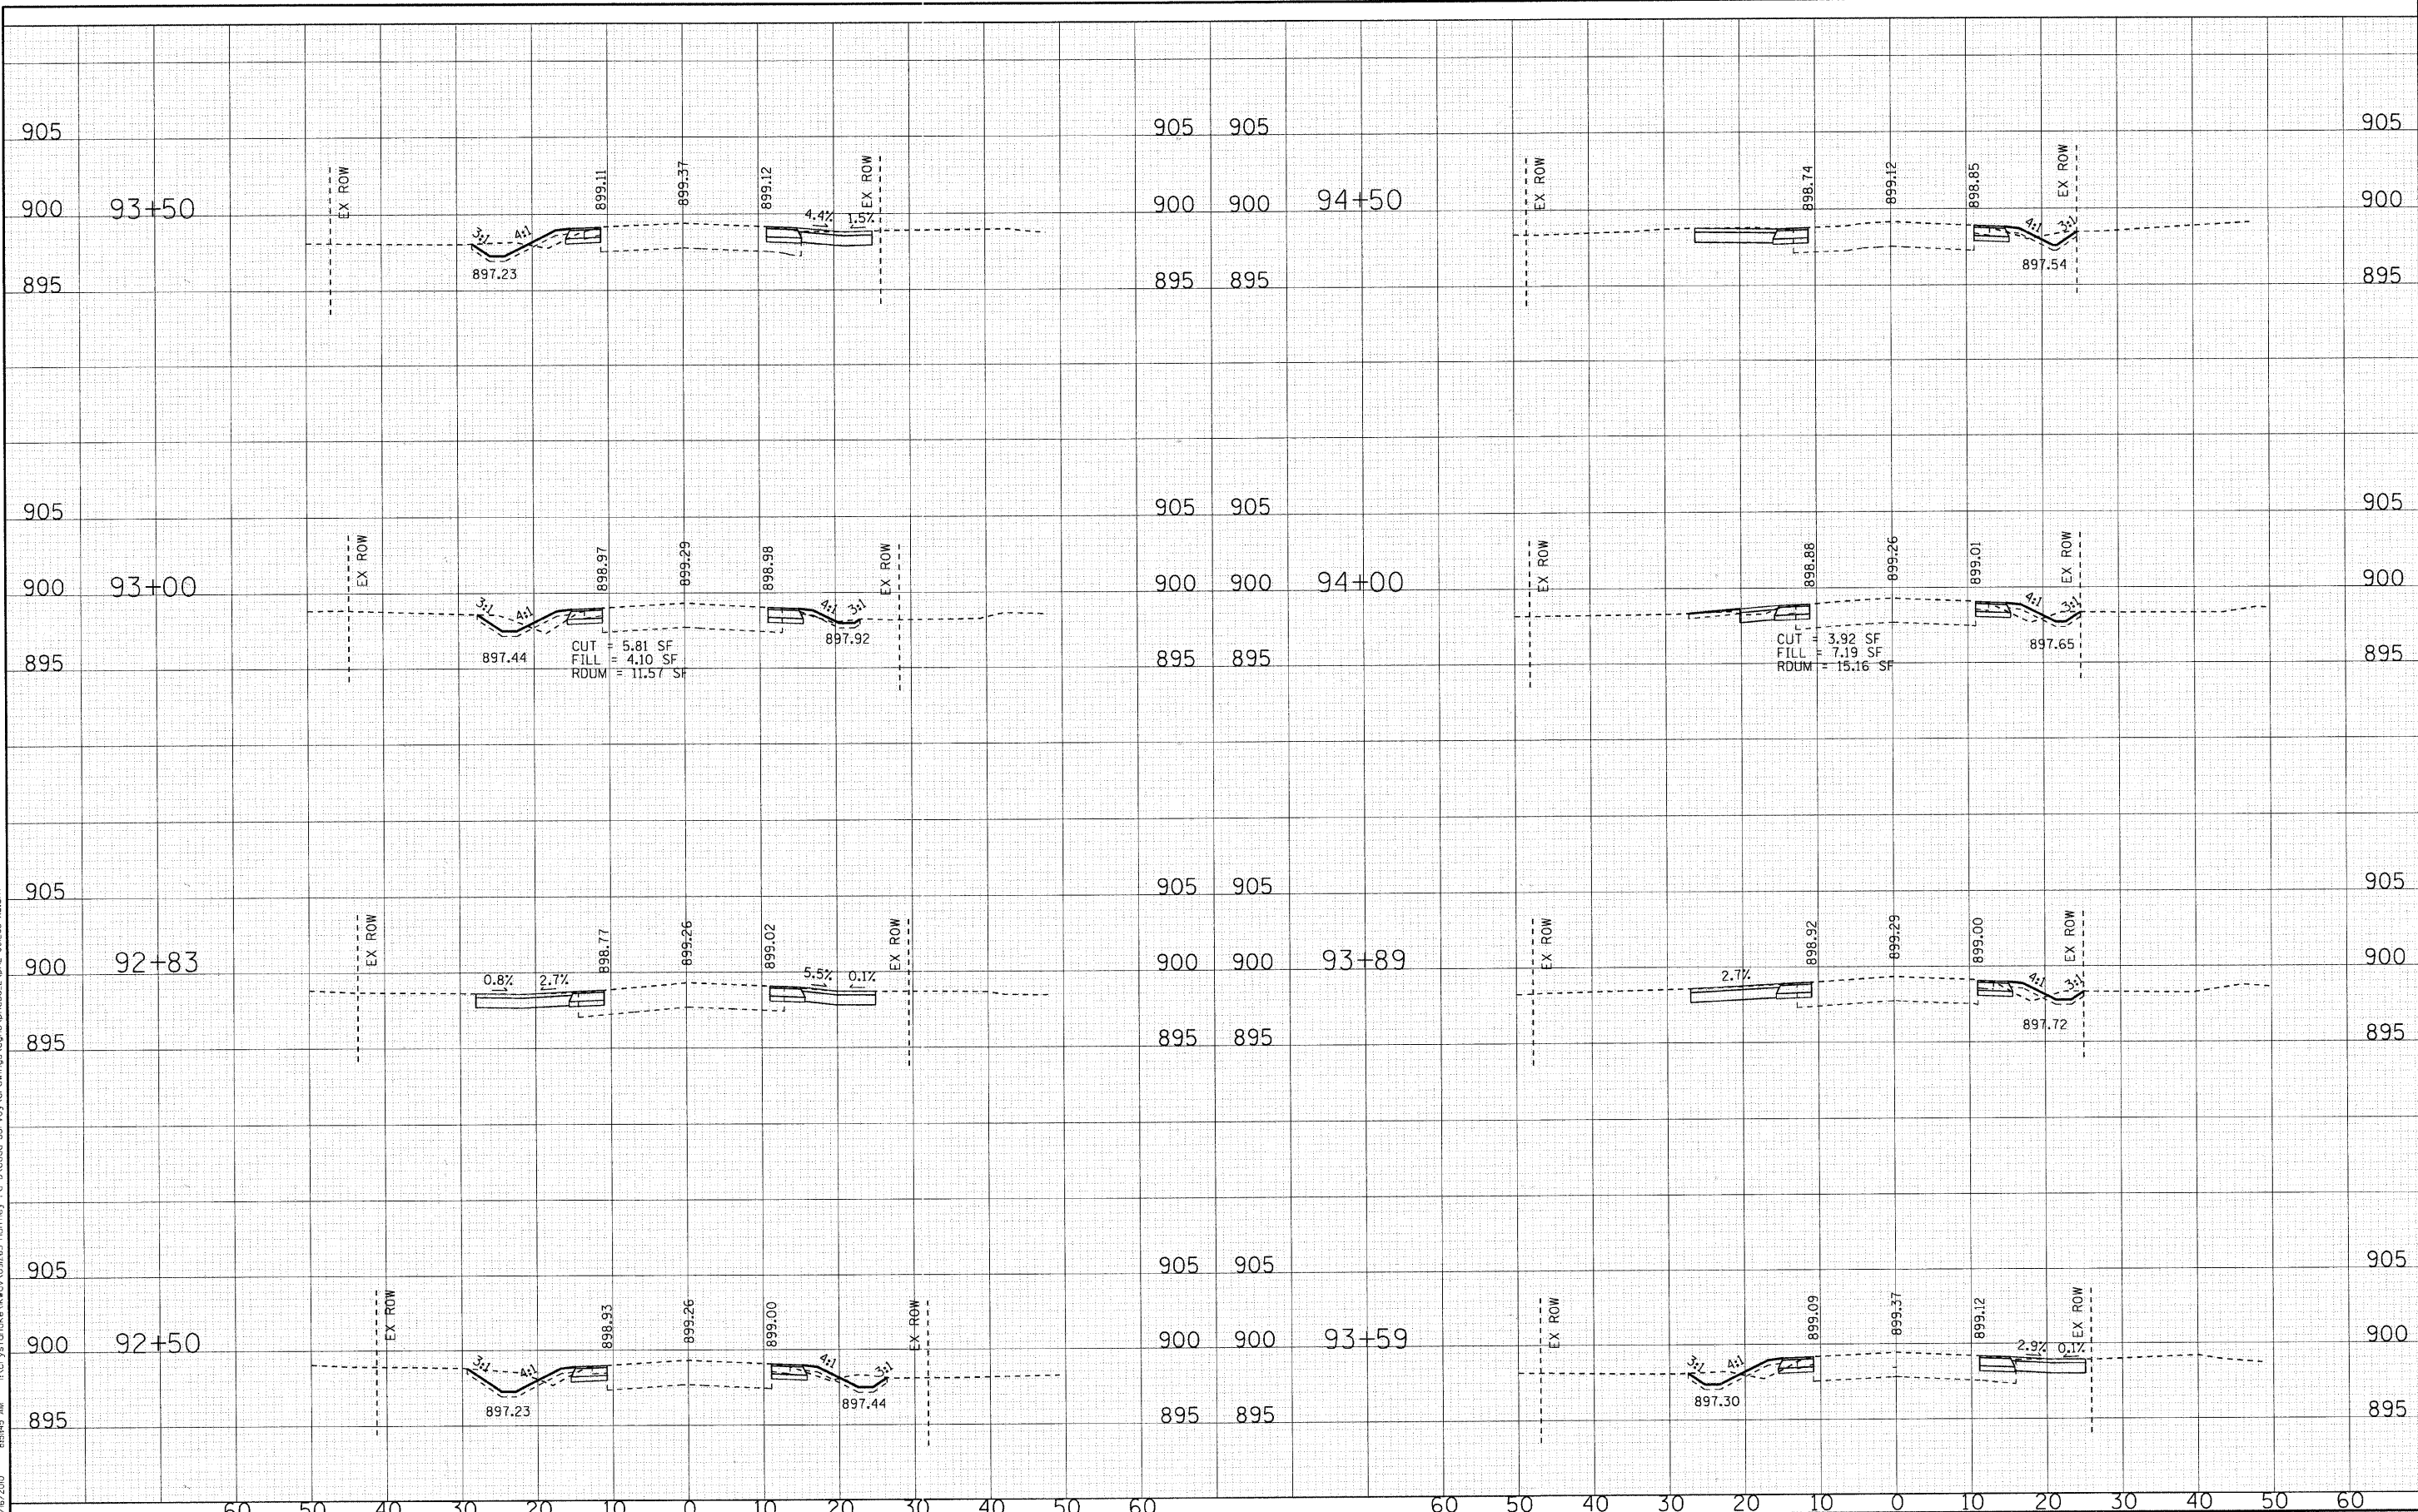

DESIGNED - DSH	REVISED -	VILLAGE OF LAKEWOOD, ILLINOIS HUNTLEY ROAD BICYCLE TRAIL	CROSS SECTIONS HUNTLEY ROAD		F.A.U. RTE. 0118	SECTION 10-00011-00-BT	COUNTY MCHENRY	TOTAL SHEETS 35	SHEET NO. 31
DRAWN - MAC	REVISED -		SCALE: H: 1"=10' V: 1"=5'		STA. 92+50	TO STA. 94+50	CONTRACT NO. 63545		
CHECKED - JJF	REVISED -				FED. ROAD DIST. NO. 1 ILLINOIS FED. AID PROJECT CMM-9003628J				
DATE - 12/16/10	REVISED -								