


Copyright © 2010 by BAKER & WOODMAN, INC.
 All rights reserved. No part of this document may be reproduced or transmitted in any form or by any means, electronic or mechanical, including photocopying, recording, or by any information storage and retrieval system, without the prior written permission of Baker & Woodman, Inc.
 License No. 184-00123 - EXPIRES 4/30/2011
 12/16/2010 8:52:24 AM

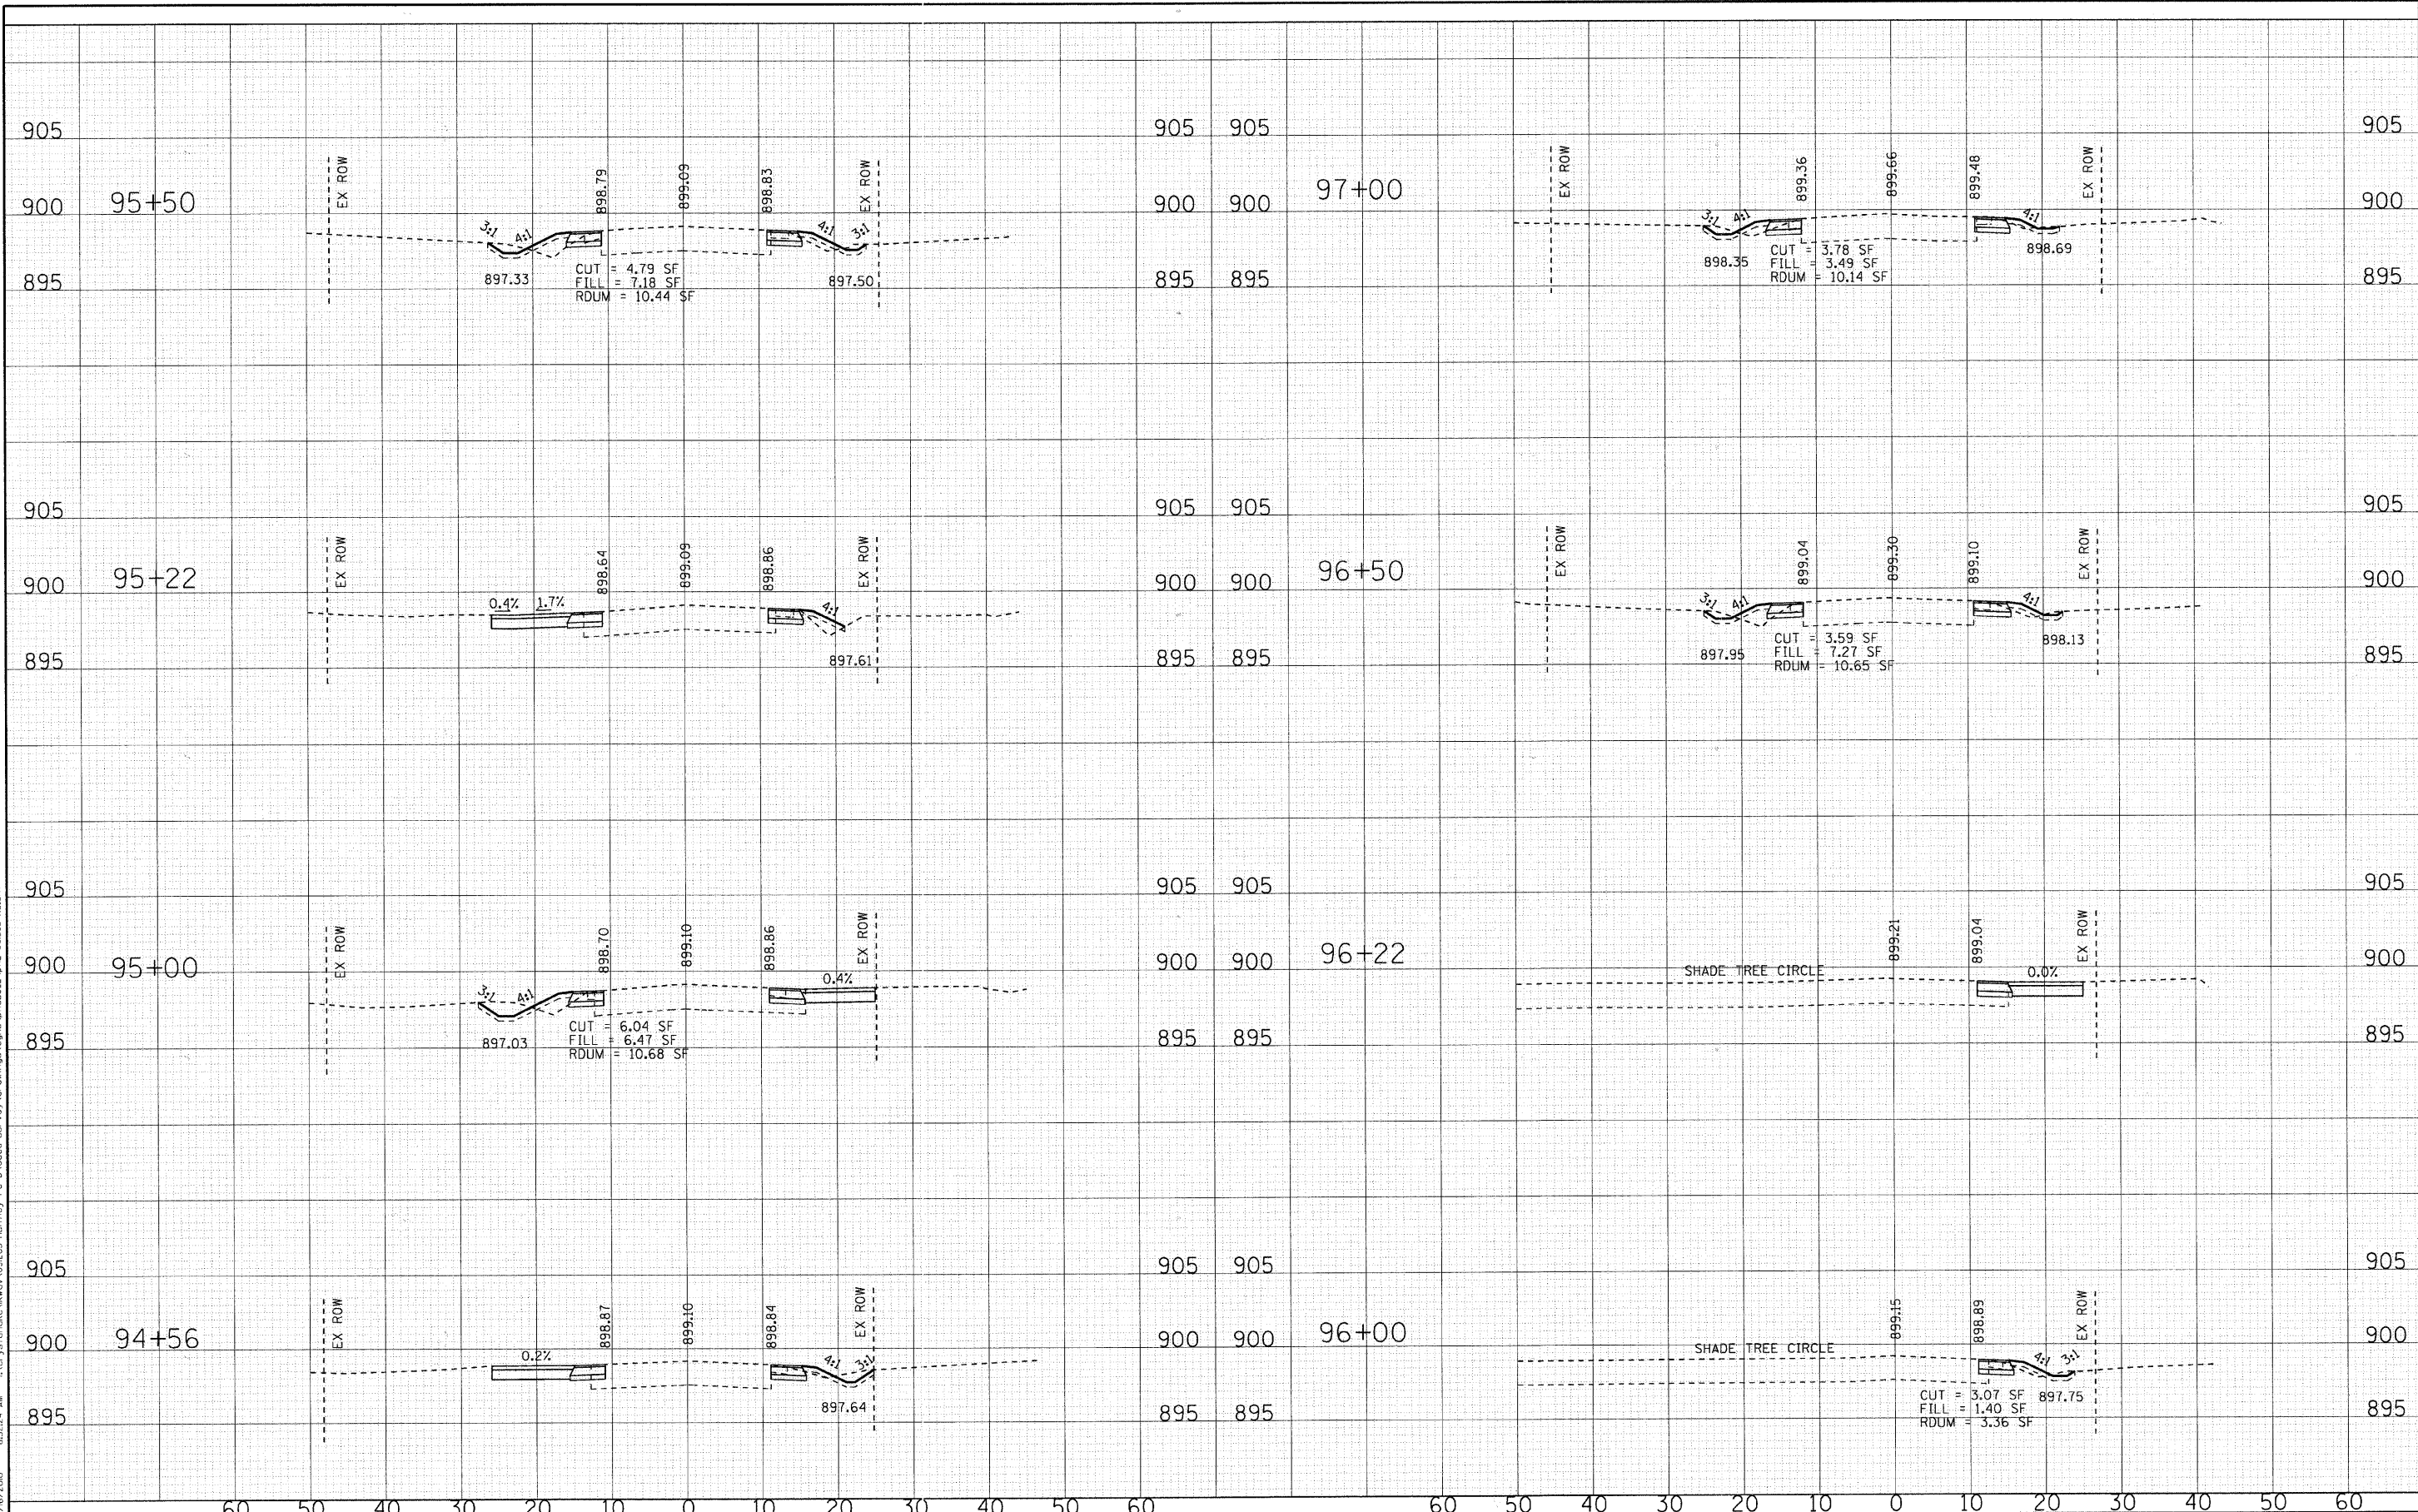

DESIGNED - DSH	REVISED -
DRAWN - MAC	REVISED -
CHECKED - JJF	REVISED -
DATE - 12/16/10	REVISED -

VILLAGE OF LAKEWOOD, ILLINOIS
HUNTLEY ROAD
BICYCLE TRAIL

CROSS SECTIONS
HUNTLEY ROAD
 SCALE: H: 1"=10' V: 1"=5'
 STA. 94+56 TO STA. 97+00

F.A.U. RTE. 0118	SECTION 10-00011-00-BT	COUNTY MCHENRY	TOTAL SHEETS 35	SHEET NO. 32
FED. ROAD DIST. NO. 1 ILLINOIS		FED. AID PROJECT		CONTRACT NO. 63545
CMM-90036281				