


FILE NAME = c:\p\c\3383\design\3383\cross\3383-cross.dwg

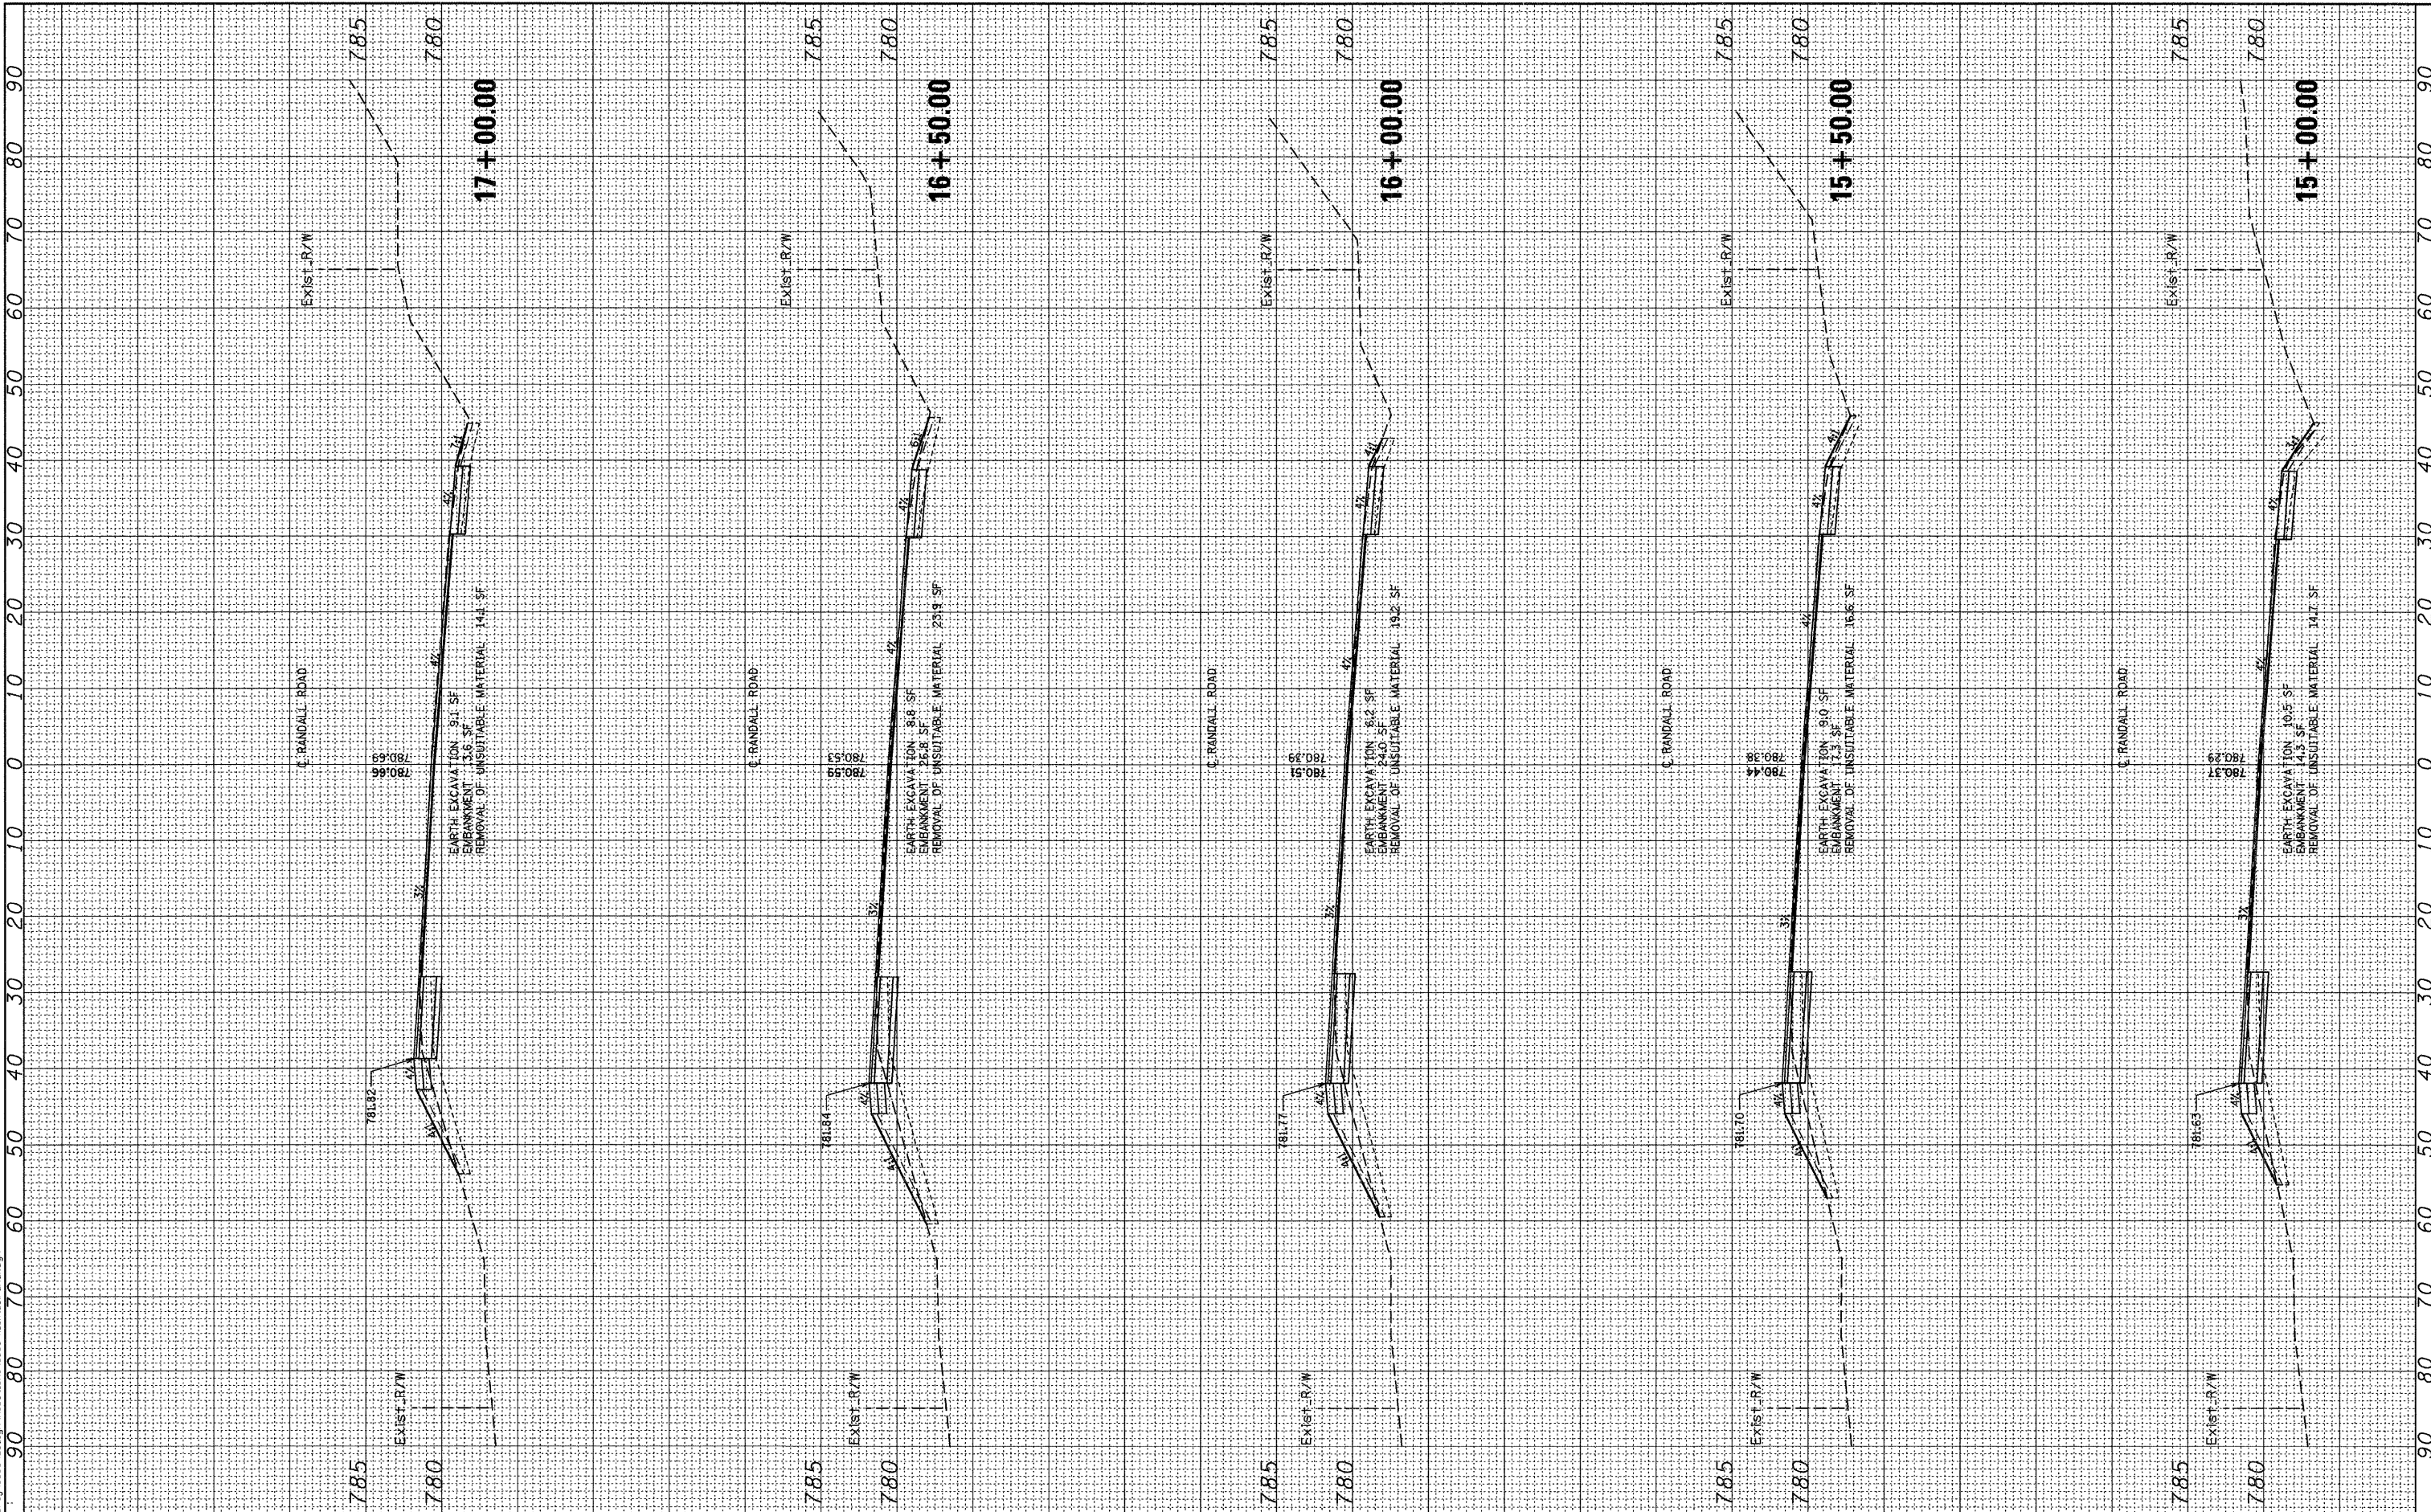

Ciorba Group, Inc.
 CONSULTING ENGINEERS
 5507 North Cumberland Avenue, Suite 402
 Chicago, Illinois 60656
 Tel. 773.775.4009 Fax 773.775.4014

USER NAME = espino	DESIGNED - CLG	REVISED -
PLOT SCALE = 10.0000' / IN.	DRAWN - EPS	REVISED -
PLOT DATE = 12/21/2010	CHECKED - SNS	REVISED -
	DATE - 12-20-2010	REVISED -

KANE COUNTY DIVISION OF TRANSPORTATION

CROSS SECTIONS - RANDALL ROAD			
SCALE:	SHEET NO.	OF SHEETS	STA. 15+00.00 TO STA. 17+00.00

F.A.P. RTE.	SECTION	COUNTY	TOTAL SHEETS	SHEET NO.
336	04-00325-00-TL	KANE	54	48
CONTRACT NO. 63547				
FED. ROAD DIST. NO. ILLINOIS FED. AID PROJECT				