


FILE NAME = m:\p\proj\3393\design\sections\3393-00-00-01.dwg

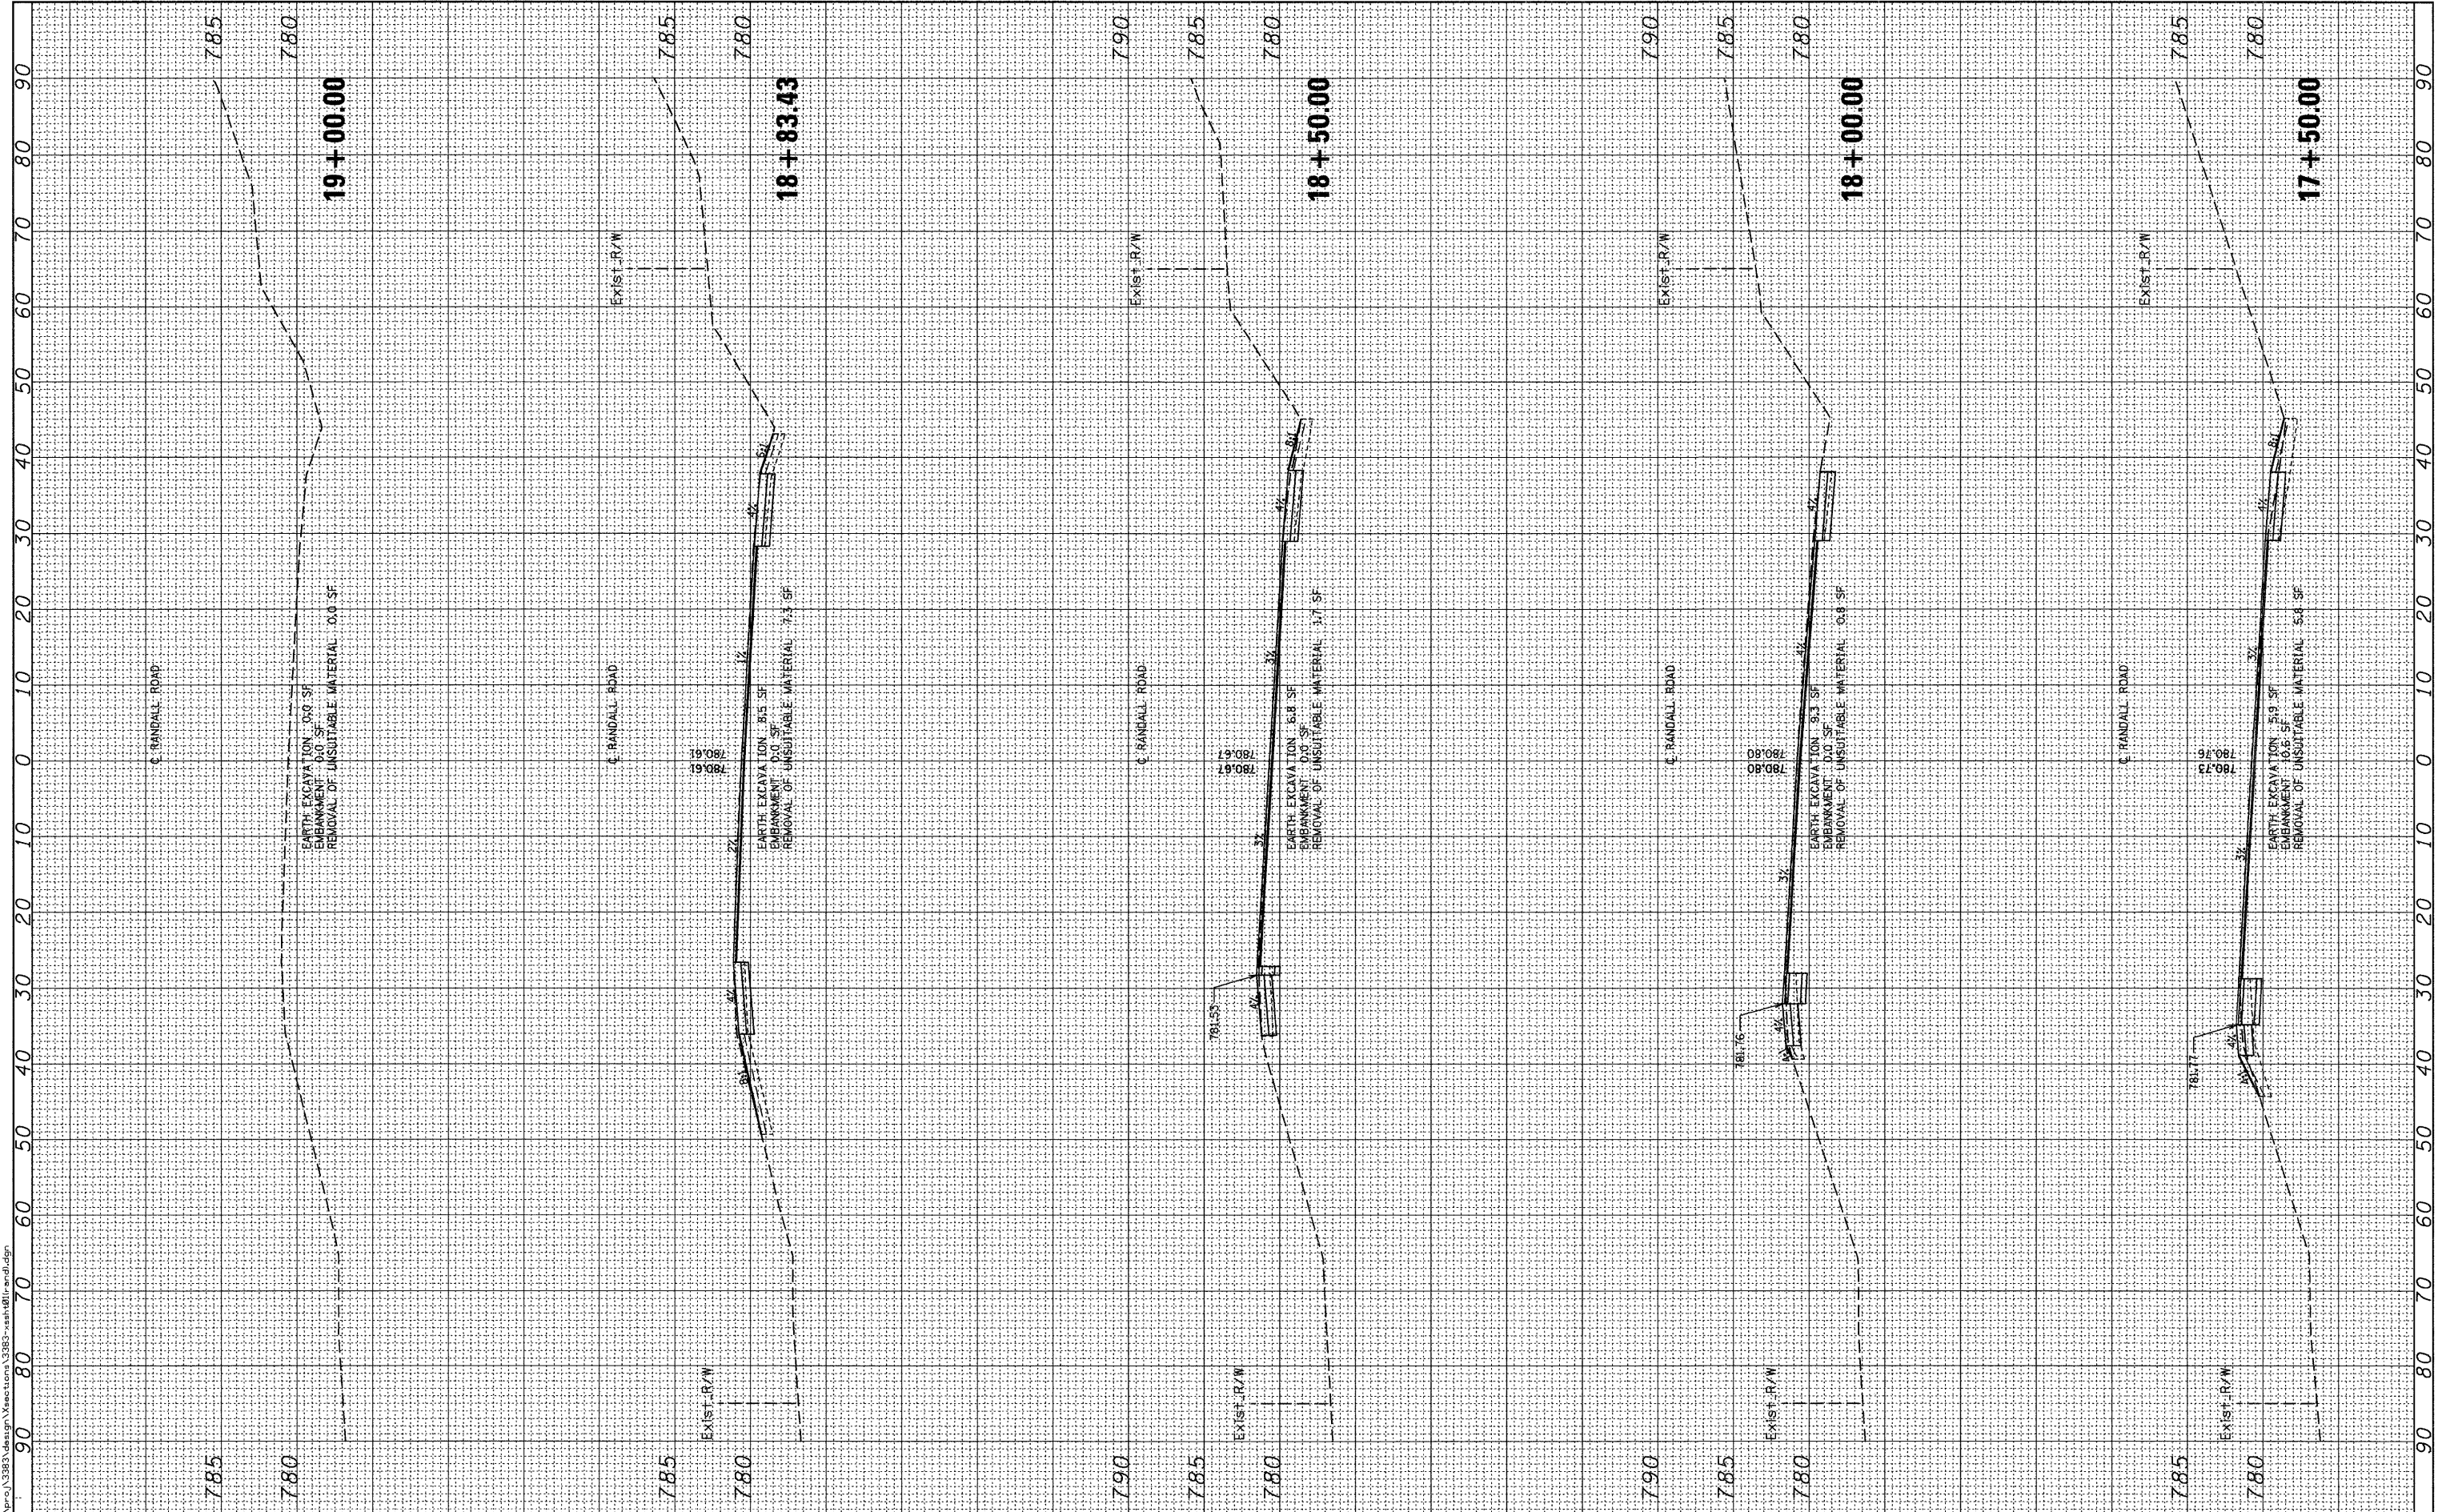

Ciorba Group, Inc.
 CONSULTING ENGINEERS
 5507 North Cumberland Avenue, Suite 402
 Chicago, Illinois 60656
 Tel. 773.775.4009 Fax 773.775.4014

USER NAME = espino	DESIGNED - CLG	REVISED -
	DRAWN - EPS	REVISED -
PLOT SCALE = 10.0000' / IN.	CHECKED - SNS	REVISED -
PLOT DATE = 12/21/2010	DATE - 12-20-2010	REVISED -

KANE COUNTY DIVISION OF TRANSPORTATION

CROSS SECTIONS - RANDALL ROAD			
SCALE:	SHEET NO. OF SHEETS	STA. 17+50.00 TO STA. 19+00.00	

F.A.P. RTE. 336	SECTION 04-00325-00-TL	COUNTY KANE	TOTAL SHEETS 54	SHEET NO. 49
FED. ROAD DIST. NO. ILLINOIS		FED. AID PROJECT		
CONTRACT NO. 63547				