



EXISTING TYPICAL SECTION
 STA. 29+48 TO STA. 82+00, CHICAGO AVE
 OAK PARK AVE TO AUSTIN BLVD

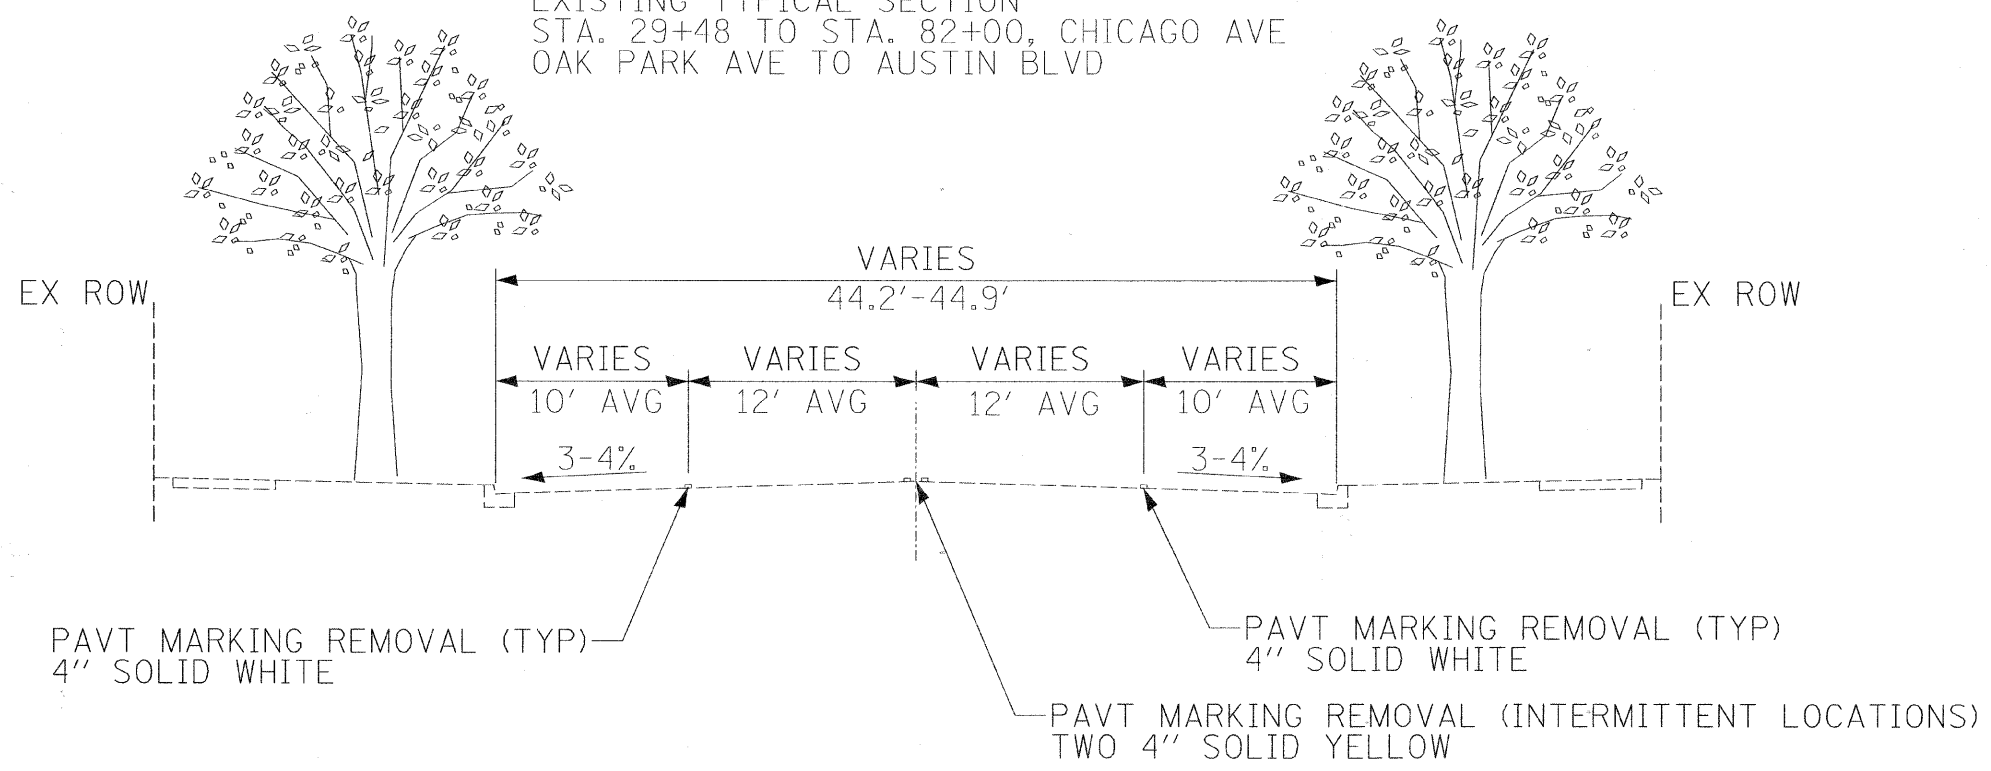

PAVEMENT MARKING NOTES:

ALL PREFORMED THERMOPLASTIC PAVEMENT MARKINGS FOR BICYCLE FACILITIES SHALL BE 90 MILS THICK; HAVE A MINIMUM SKID RESISTANCE OF 60BPN ACCORDING TO ASTM E303; HAVE AN AVERAGE MINIMUM RETROREFLECTIVITY OF 250 MCD/LX/SQ M; CONFORM TO THE CURRENT MUTCD; AND MEET OR EXCEED IDOT SECTION 780.

PROPOSED TYPICAL SECTION
 STA. 29+48 TO STA. 82+00, CHICAGO AVE
 OAK PARK AVE TO AUSTIN BLVD

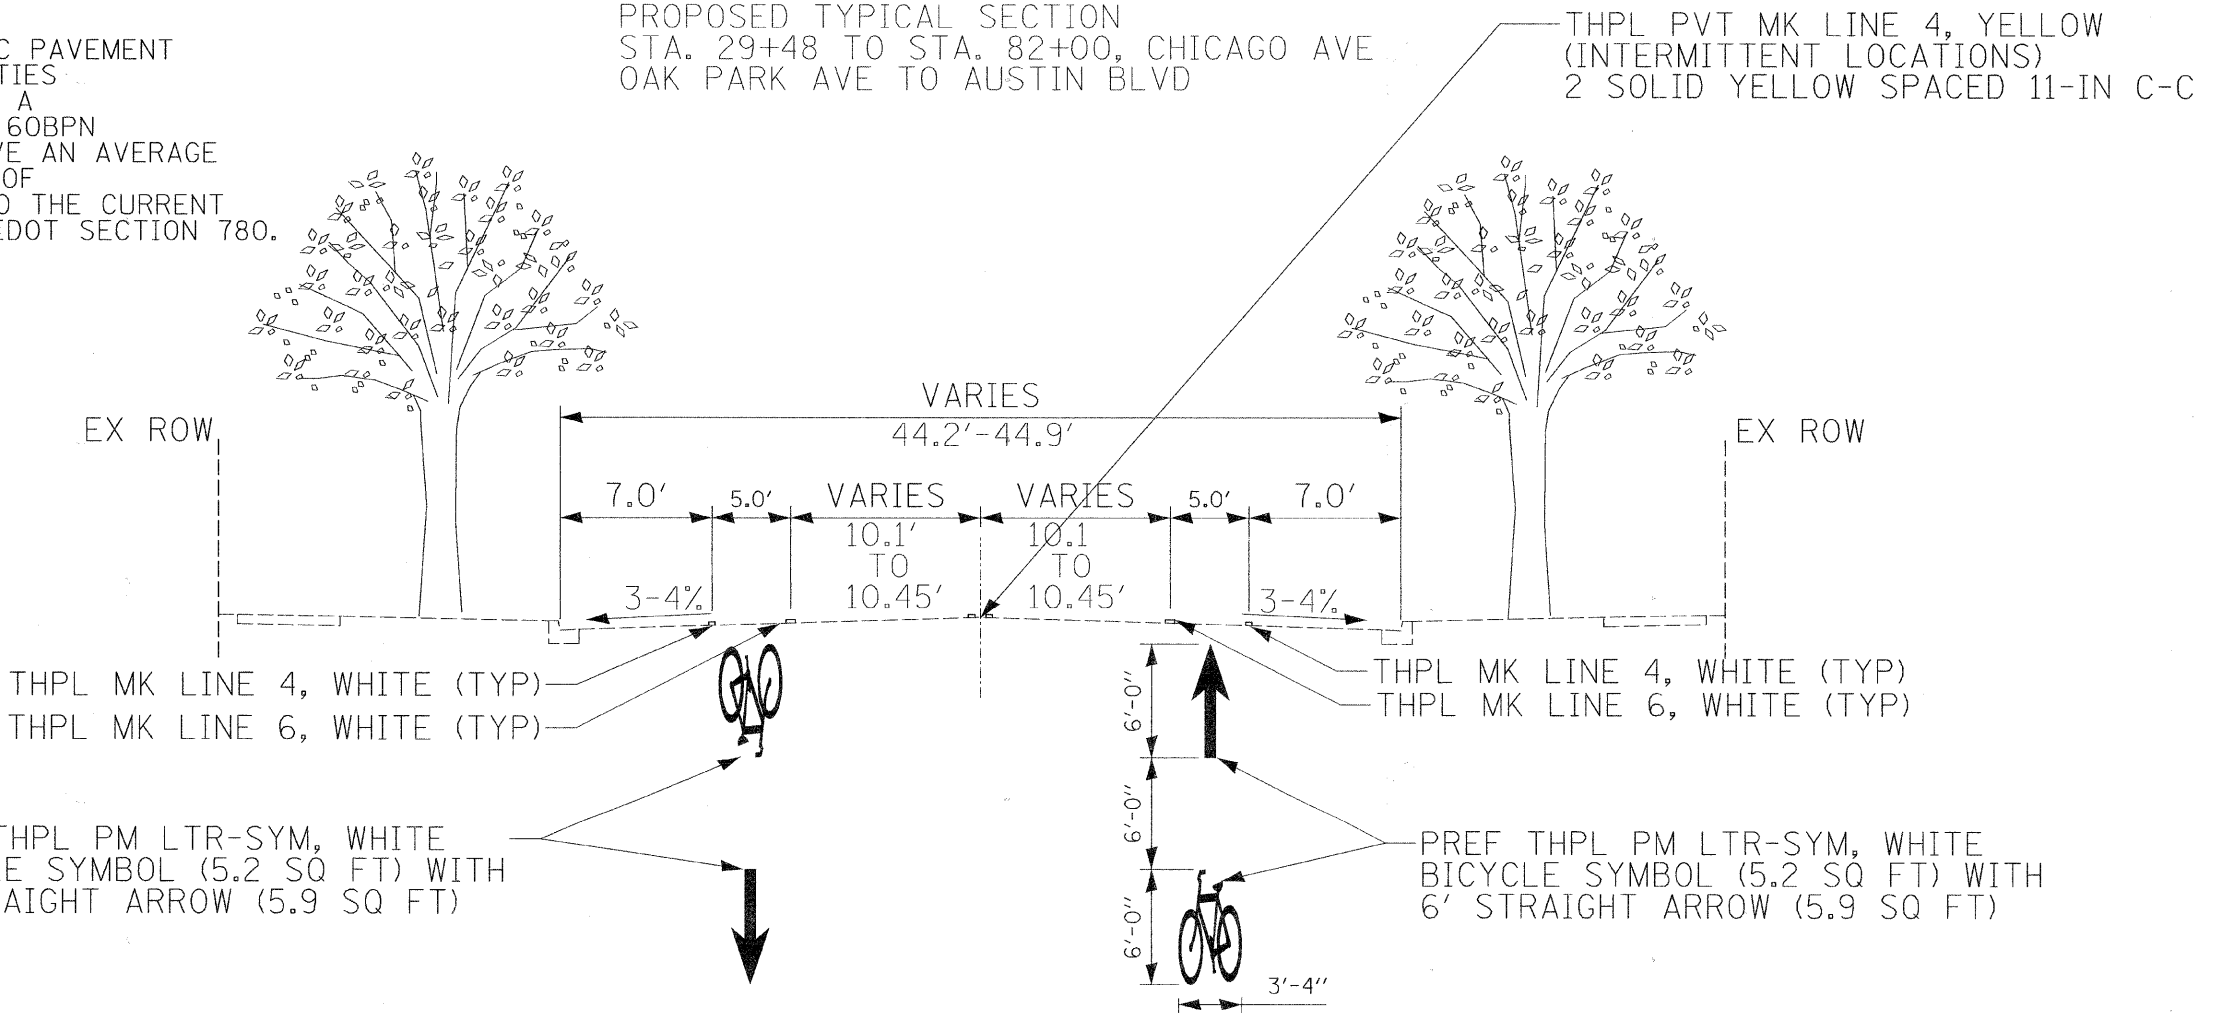

FILE NAME = #FILE#	USER NAME = #USER#	DESIGNED - ELLEN MCKENNA	REVISED - 12/02/10, EM	STATE OF ILLINOIS DEPARTMENT OF TRANSPORTATION	OAK PARK BIKE FACILITIES TYPICAL SECTION CHICAGO AVENUE	F.A.U. RTE. 1394/ 1398	SECTION 10-00250-00-BT	COUNTY COOK	TOTAL SHEETS 33	SHEET NO. 4		
		DRAWN - ELLEN MCKENNA	REVISED - 12/30/10, EM			SCALE: 1:5	SHEET NO. 4 OF 33 SHEETS	STA. 29+48	TO STA. 77+40	ILLINOIS FED. AID PROJECT CONTRACT NO. 63550		
		CHECKED - WILLIAM MCKENNA	REVISED -									
		DATE - 10/29/2010	REVISED -									