



EXISTING TYPICAL SECTION
 STA 0+20 TO STA 82+30, DIVISION ST
 HARLEM AVE TO AUSTIN BLVD

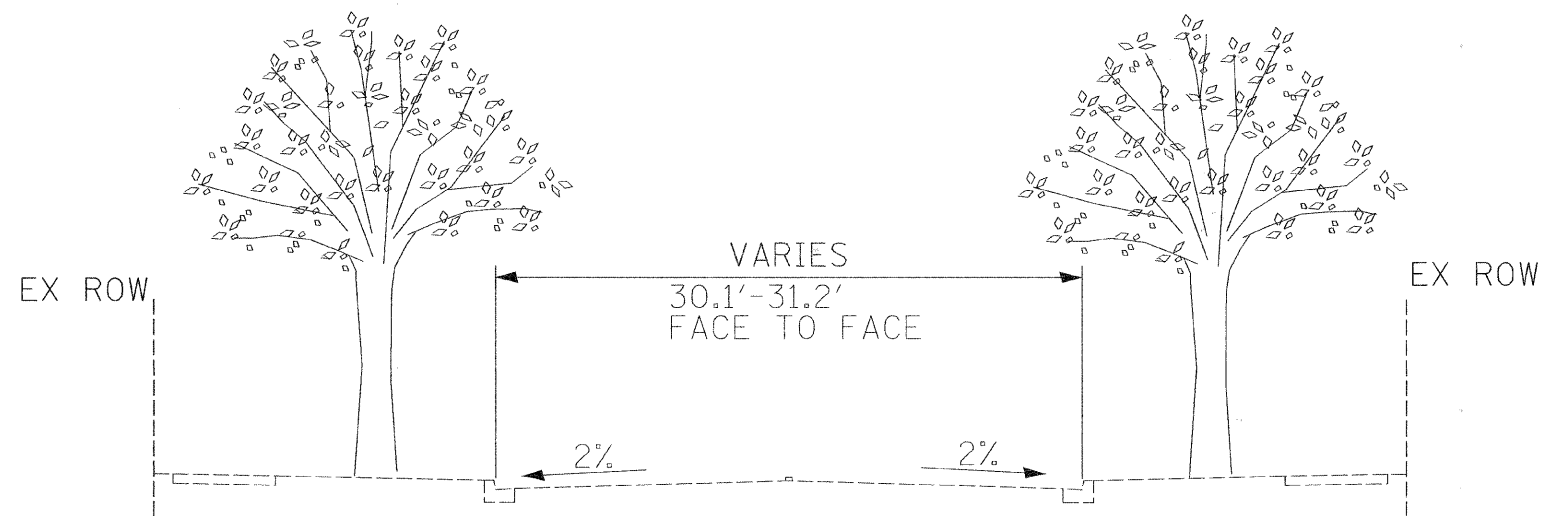

PAVEMENT MARKING NOTES:

ALL PREFORMED THERMOPLASTIC PAVEMENT MARKINGS FOR BICYCLE FACILITIES SHALL BE 90 MILS THICK; HAVE A MINIMUM SKID RESISTANCE OF 60BPN ACCORDING TO ASTM E303; HAVE AN AVERAGE MINIMUM RETROREFLECTIVITY OF 250 MCD/LX/SQ M; CONFORM TO THE CURRENT MUTCD; AND MEET OR EXCEED IDOT SECTION 780.

PROPOSED TYPICAL SECTION
 STA 0+20 TO STA 82+30, DIVISION ST
 HARLEM AVE TO AUSTIN BLVD

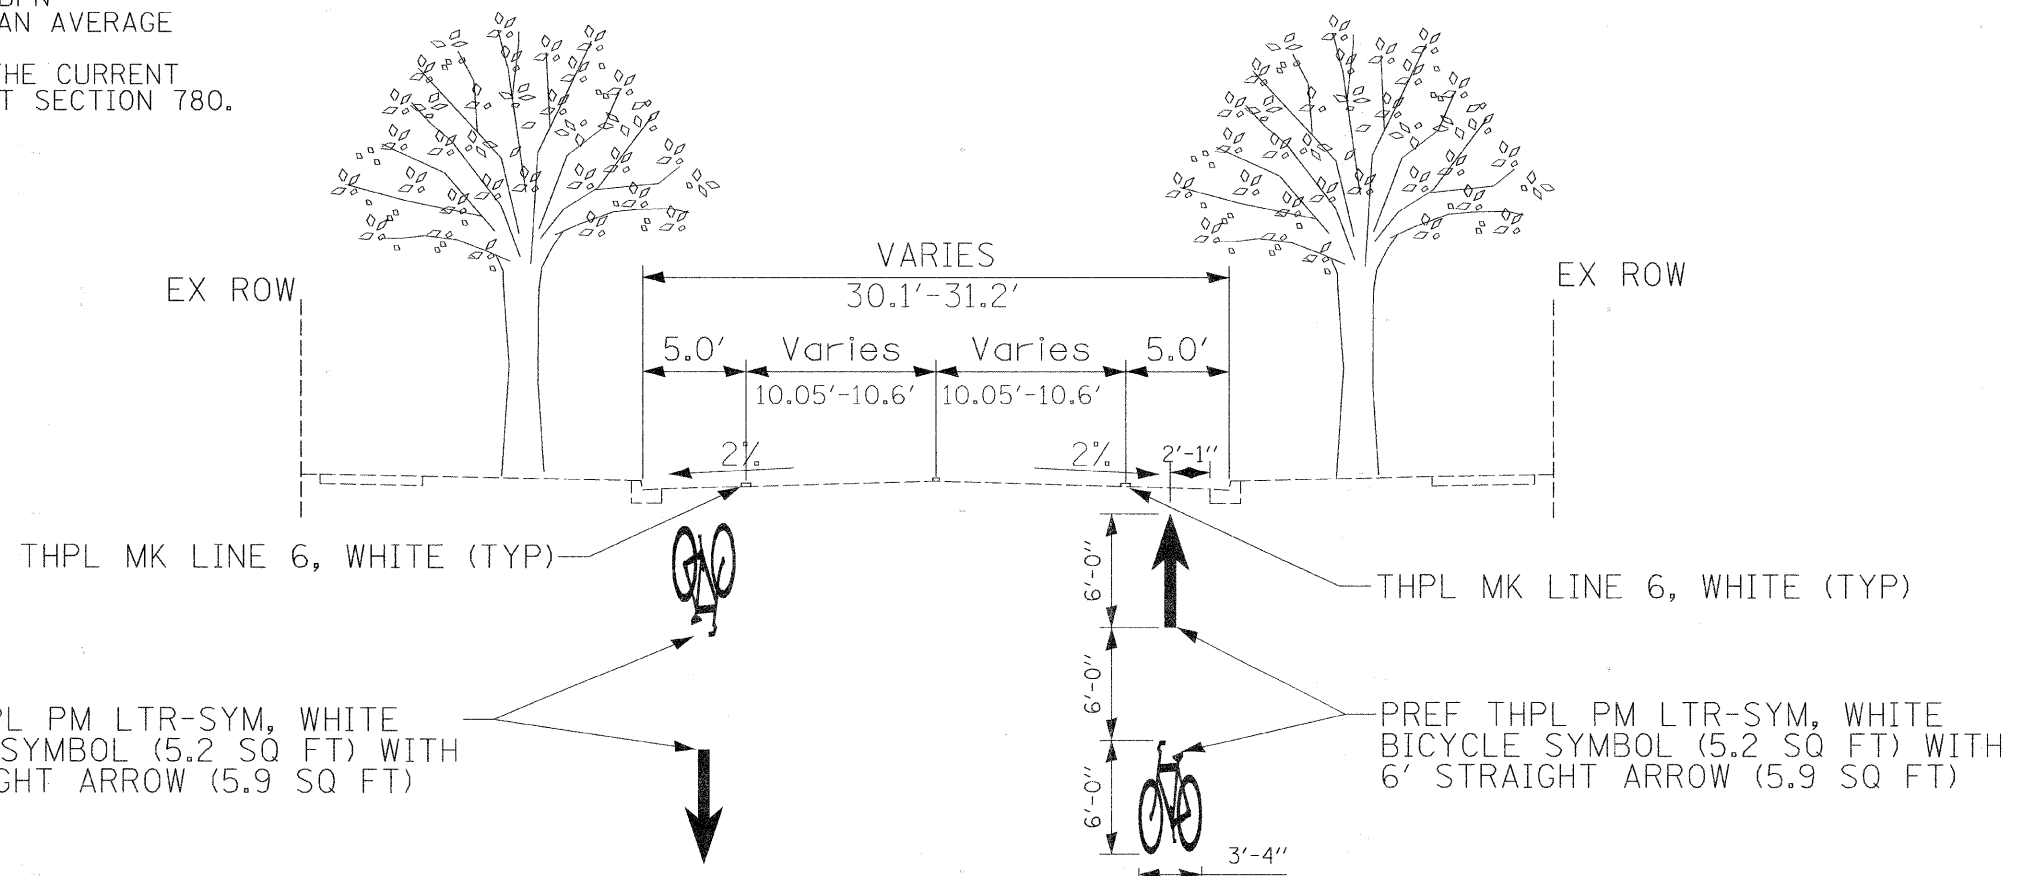

FILE NAME = #FILEL#	USER NAME = #USER#	DESIGNED - ELLEN MCKENNA	REVISED - 12/02/10, EM	STATE OF ILLINOIS DEPARTMENT OF TRANSPORTATION	OAK PARK BIKE FACILITIES TYPICAL SECTION DIVISION ST.	F.A.U. RTE. 1394/ 1398	SECTION 10-00250-00-BT	COUNTY COOK	TOTAL SHEETS 33	SHEET NO. 6			
	PLOT SCALE = #SCALE#	CHECKED - WILLIAM MCKENNA	REVISED -			SCALE: 1:5	SHEET NO. 6 OF 33 SHEETS	STA. 00+20	TO STA. 82+30	CONTRACT NO. 63550			
	PLOT DATE = #DATE#	DATE - 10/29/2010	REVISED -			ILLINOIS FED. AID PROJECT							