

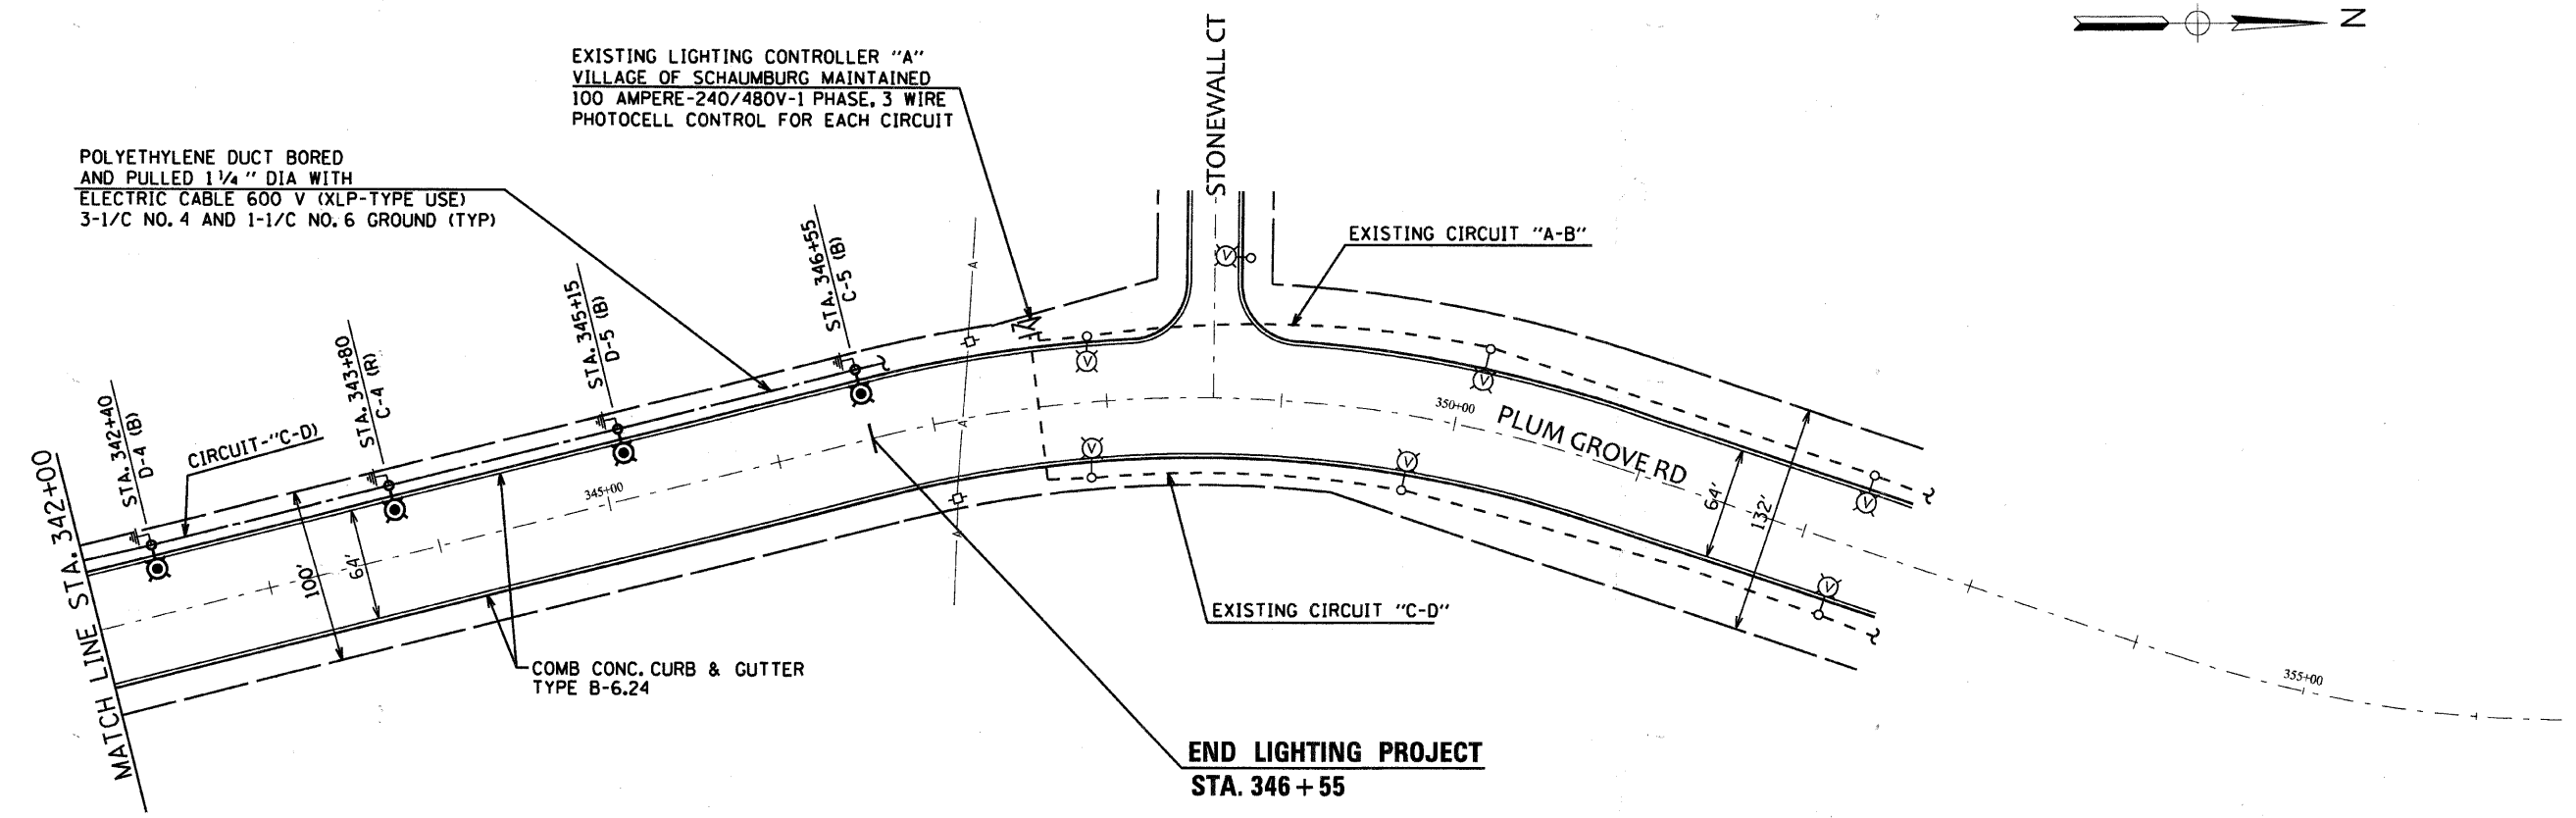


F.A.U. RTE.	SECTION	COUNTY	TOTAL SHEETS	SHEET NO.
2582	10-00102-00-LT	COOK	13	6
ILLINOIS		CONTRACT NO. 63564		

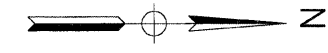

C:\SUNJOY\Projects\Village of Schaumburg\P2_Plumgrove Road\Elec_04.dgn

1/3/2011

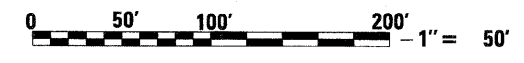

REV. 9-25-10

Sunjoy Inc.
Area Lighting
Consulting Engineers
212 TIMBERCREST DRIVE
SCHAUMBURG, ILLINOIS
60193-1572

REVISIONS	
NAME	DATE

VILLAGE OF SCHAUMBURG, ILLINOIS
DEPARTMENT OF ENGINEERING AND PUBLIC WORKS
ROADWAY LIGHTING IMPROVEMENTS
PLUM GROVE ROAD
PROPOSED LIGHTING
STA. 342+00 TO STA. 346+55

SCALE: 1" = 50'
DATE: 9-21-09

DRAWN BY: HKQ
CHECKED BY: JS