
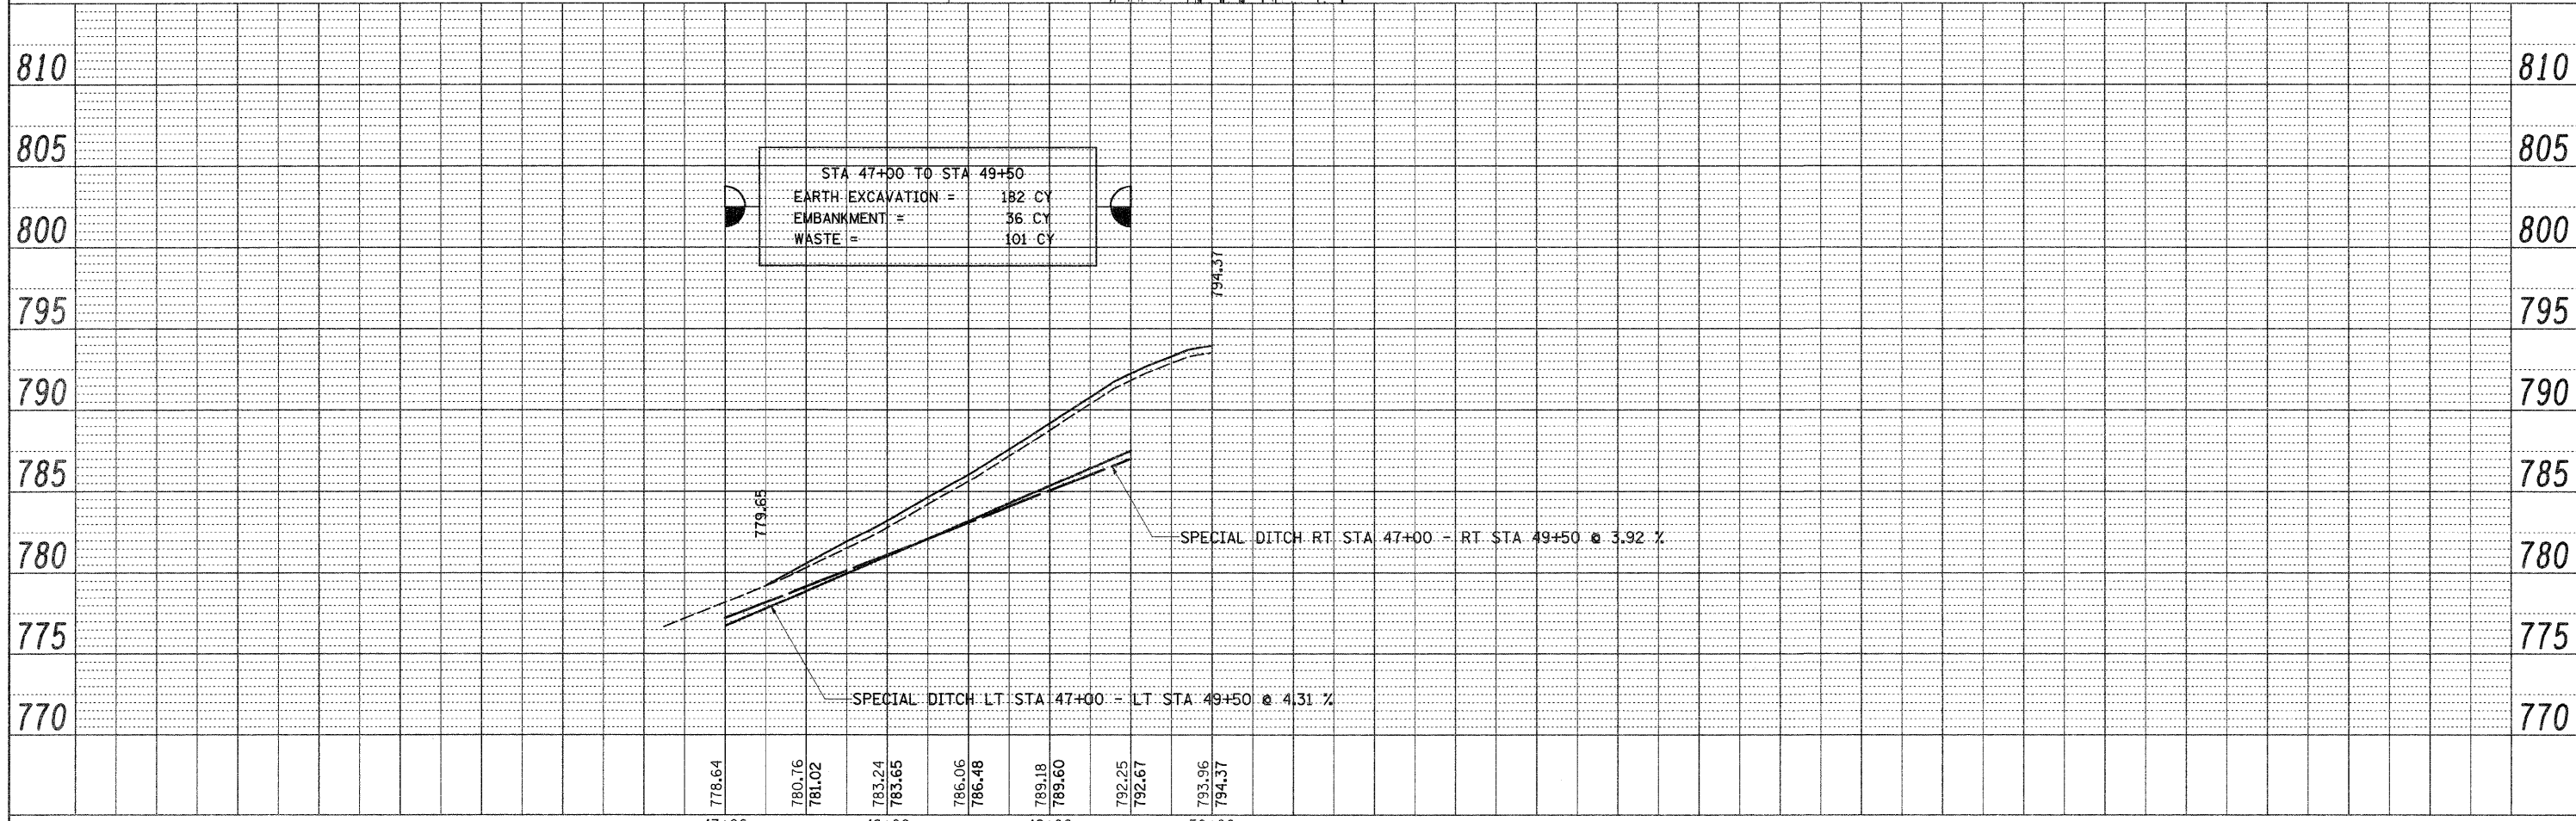
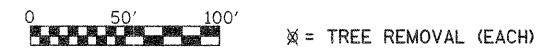


| | |
|-----------|--|
| DATE | |
| REVISIONS | |
| PLANNED | |
| ALIGNED | |
| CHECKED | |
| FILE NAME | |
| NO. | |
| PLAN | |
| NOTE BOOK | |
| NO. | |

| | |
|----------------|--|
| DATE | |
| BY | |
| REVISIONS | |
| PLANNED | |
| GRADES CHECKED | |
| FILE NAME | |
| NO. | |
| P. FILE | |
| NOTE BOOK | |
| NO. | |

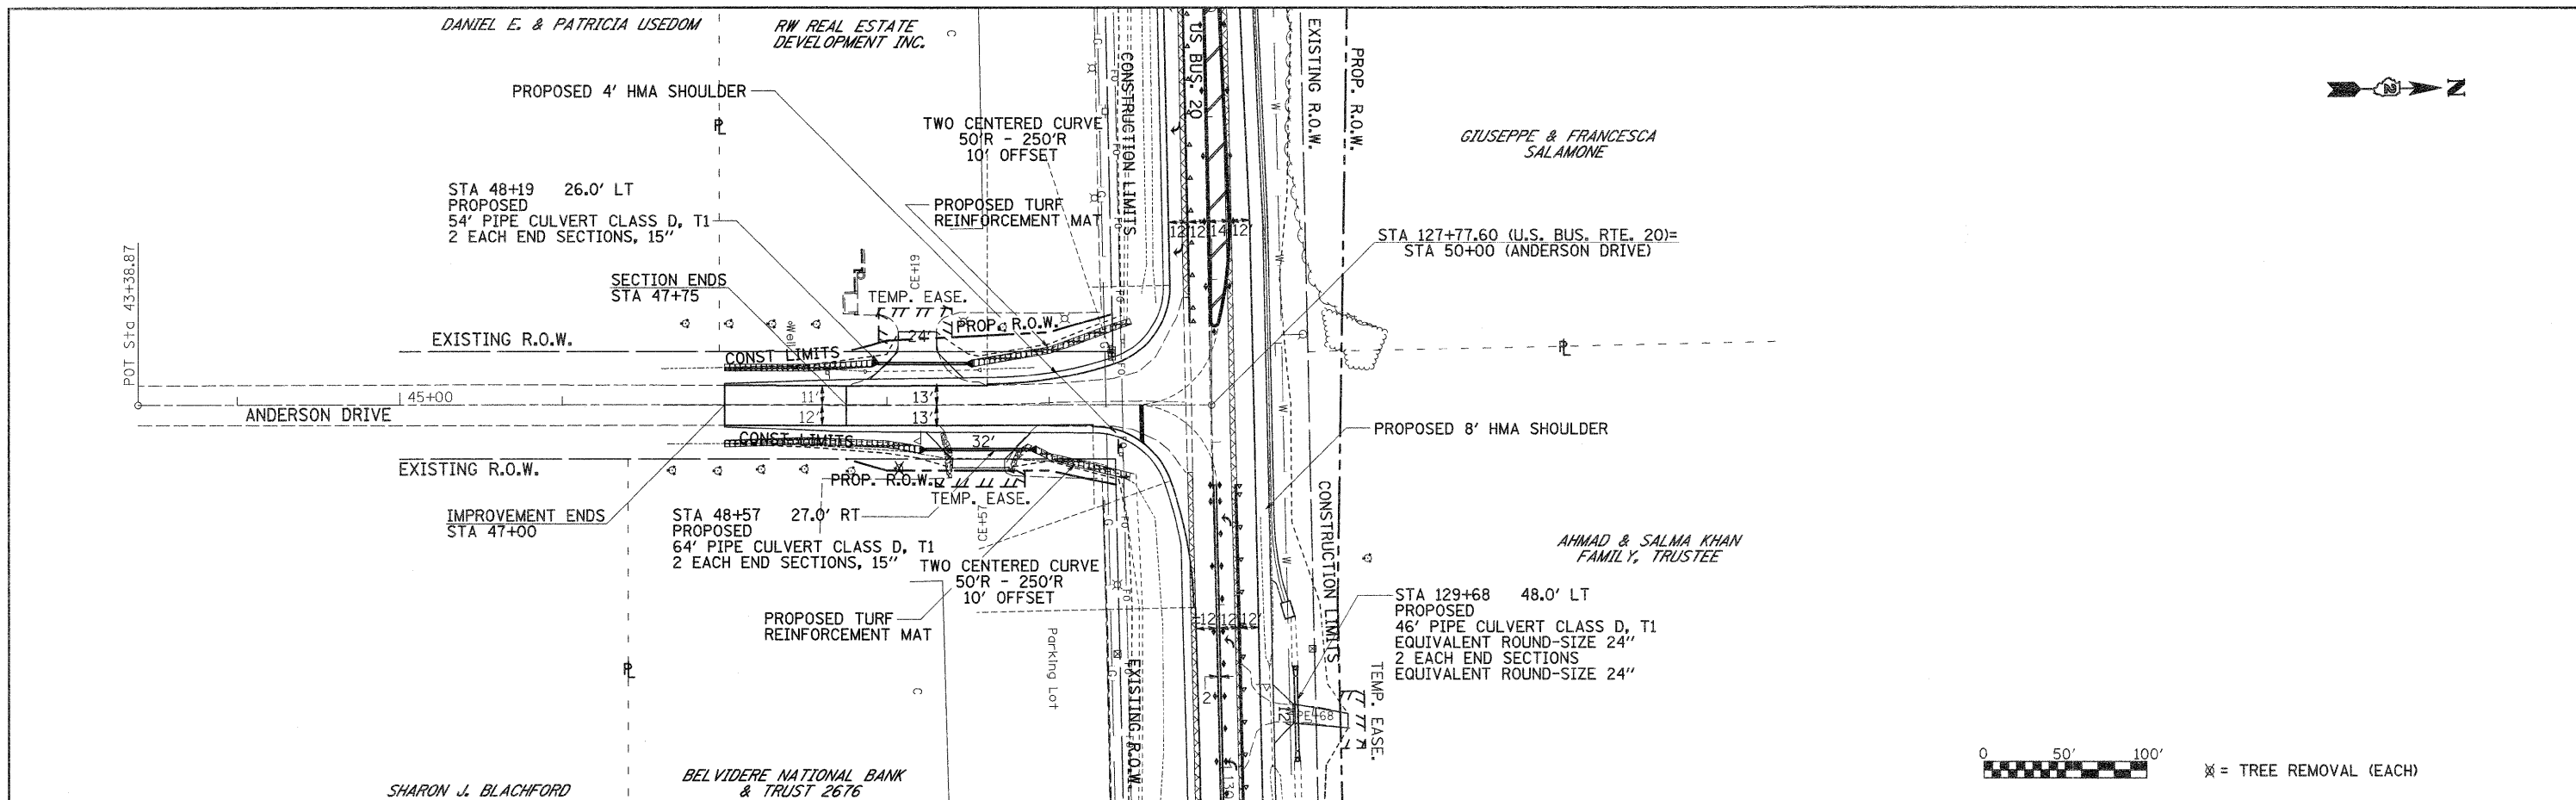

| | | | | | | | | | | | | |
|---|--------------------------------------|------------|-----------|---|---|-------|-------|---------------------------|---------|--------|--------------|-----------|
| FILE NAME = | USER NAME = goffjl | DESIGNED - | REVISED - | STATE OF ILLINOIS DEPARTMENT OF TRANSPORTATION | ANDERSON DRIVE | | | F.A.P. RTE. | SECTION | COUNTY | TOTAL SHEETS | SHEET NO. |
| c:\pwwork\pwwork\goffjl\d0146637\12080009 | shht-plnprf.dgn | DRAWN - | REVISED - | | 517 | L-M-4 | BOONE | 54 | 21 | | | |
| | PLOT SCALE = 50,0000' / IN. | CHECKED - | REVISED - | | SCALE: SHEET NO. OF SHEETS STA. TO STA. | | | CONTRACT NO. 64F80 | | | | |
| | PLOT DATE = Thu Dec 09 08:51:40 2010 | DATE - | REVISED - | | | | | ILLINOIS FED. AID PROJECT | | | | |