


DATE	
BY	
DESIGNED	
DRAWN	
CHECKED	
DATE	
FILE NAME	
USER NAME	
DESIGNED	
DRAWN	
CHECKED	
DATE	

DATE	
BY	
DESIGNED	
DRAWN	
CHECKED	
DATE	
FILE NAME	
USER NAME	
DESIGNED	
DRAWN	
CHECKED	
DATE	

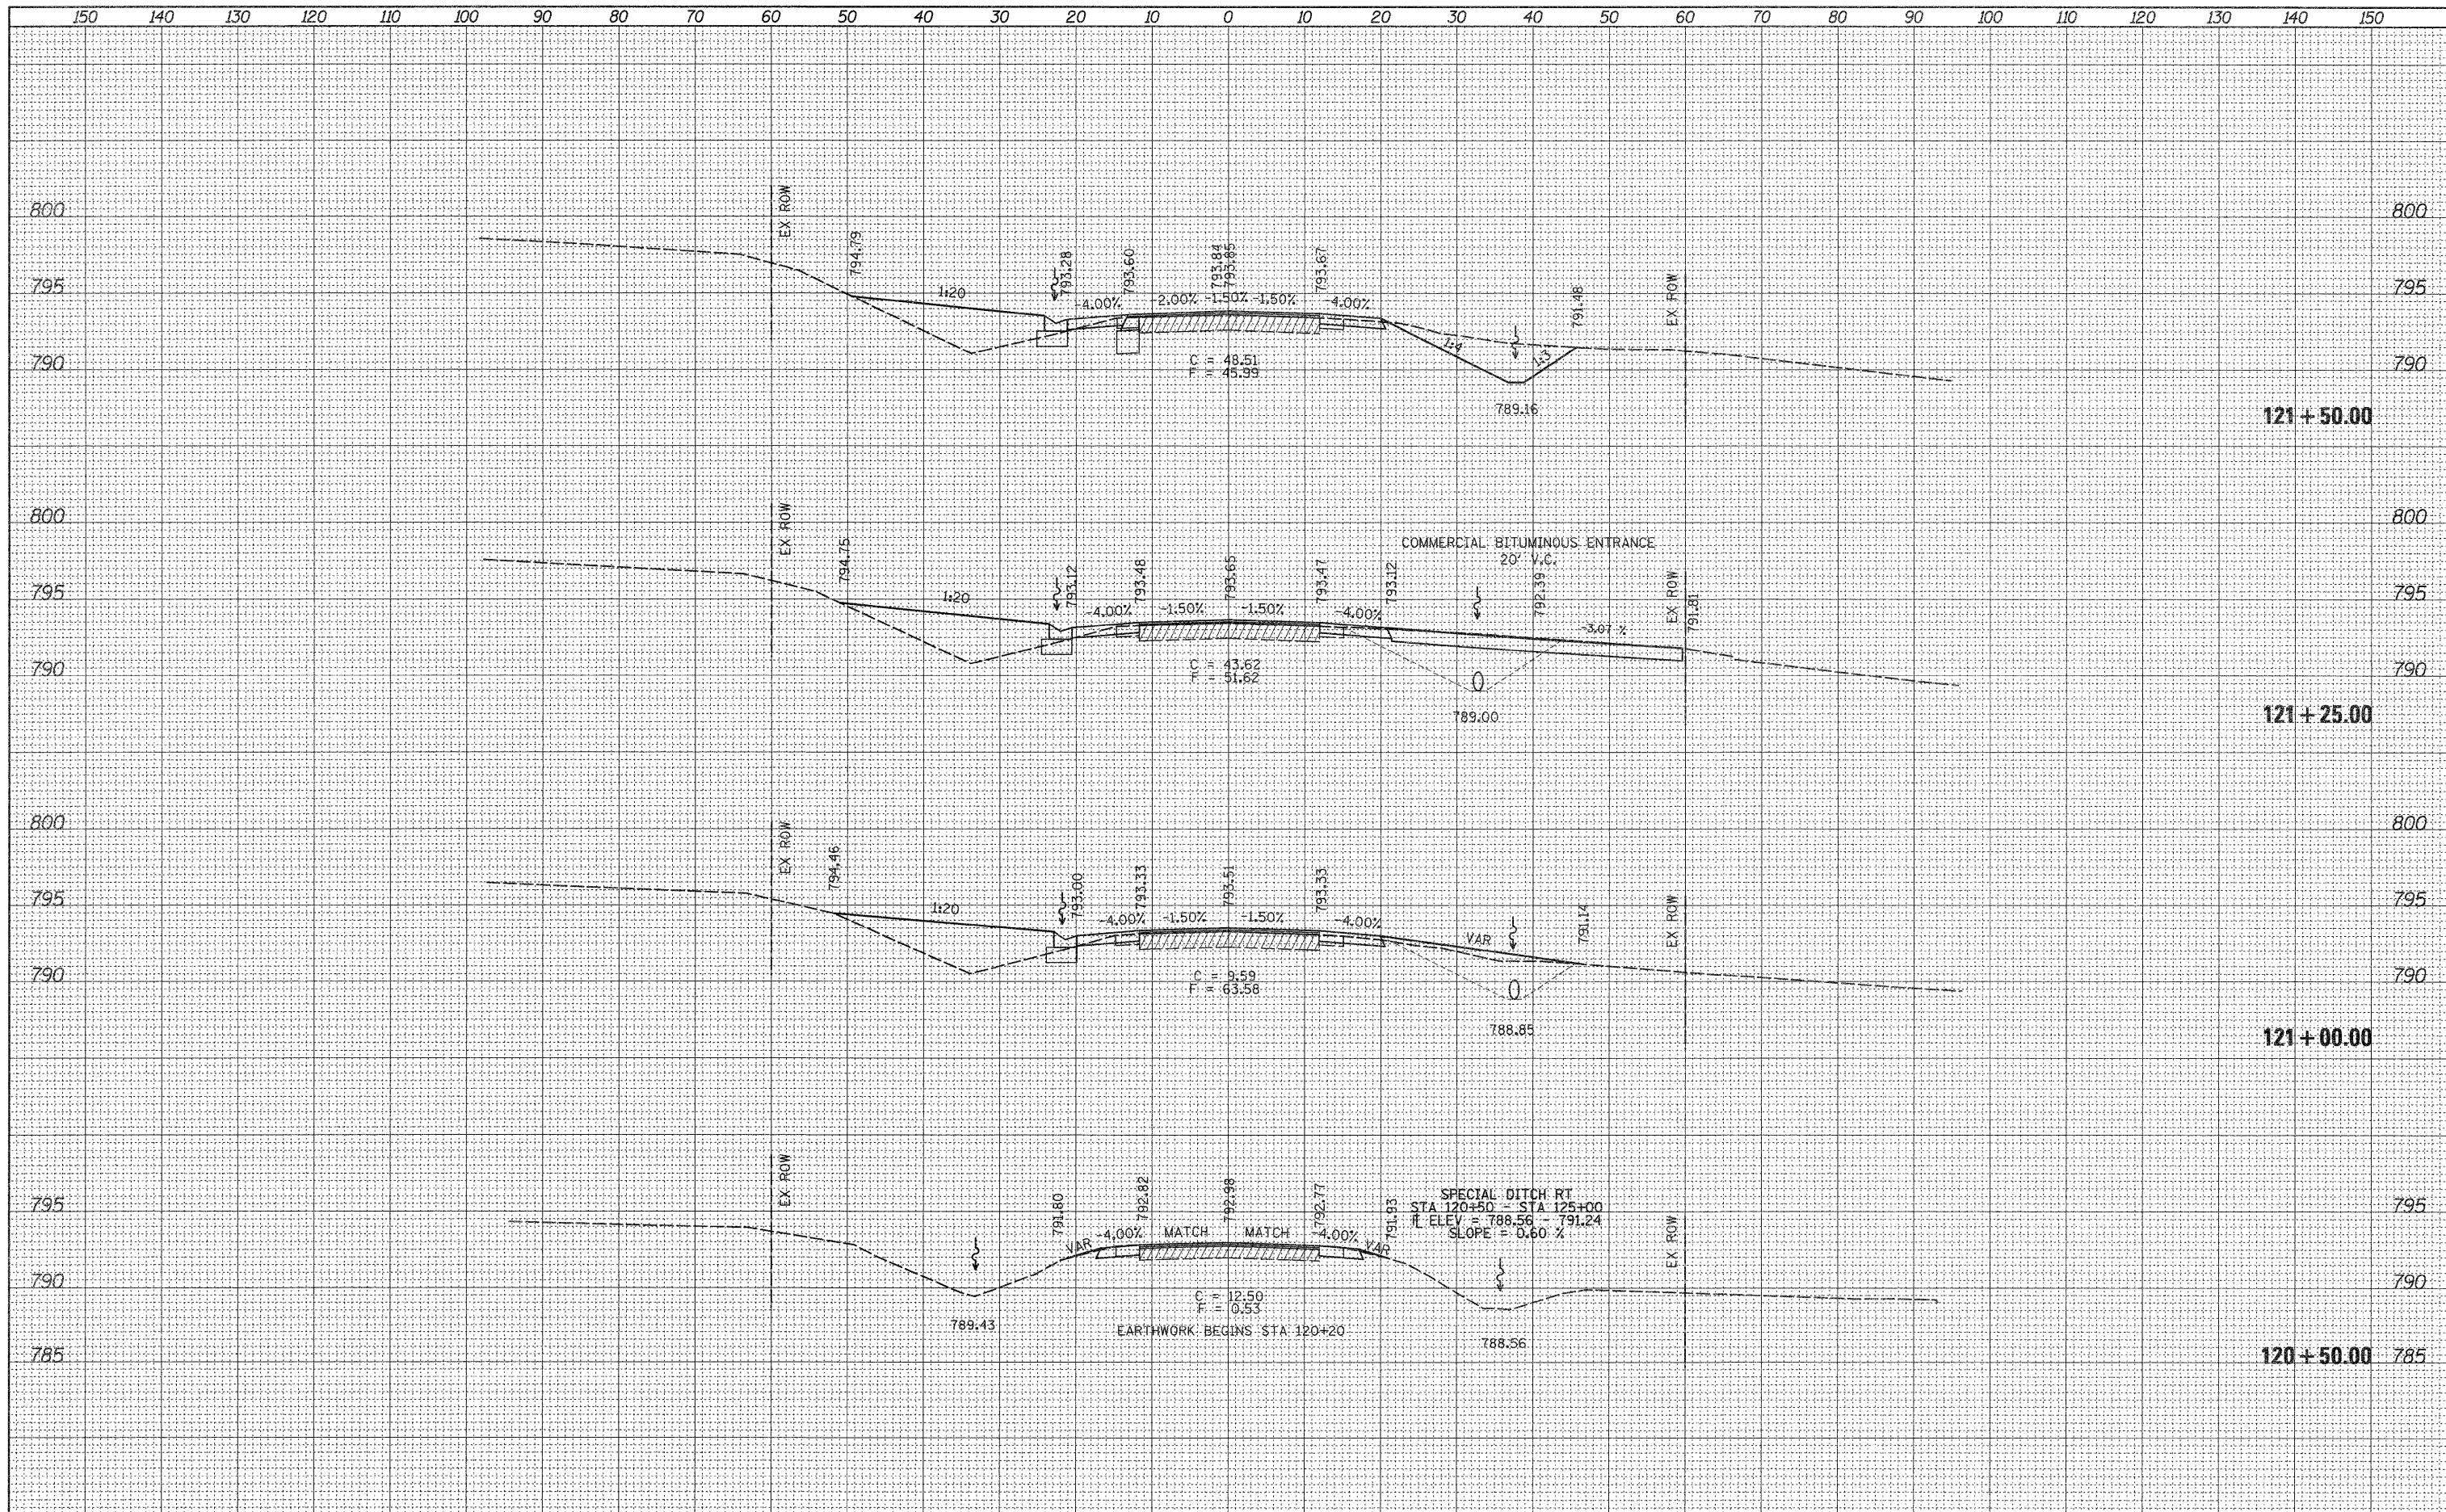

FILE NAME =	USER NAME = goffjl	DESIGNED -	REVISED -	STATE OF ILLINOIS DEPARTMENT OF TRANSPORTATION	US BUS 20	F.A.P. RTE.	SECTION	COUNTY	TOTAL SHEETS	SHEET NO.
02:\pw_work\pwidot\goffjl\d0146639\0208009-xsc.plt.dgn		DRAWN -	REVISED -			517	L-M-4	BOONE	54	38
PLOT SCALE = 10.0000' / IN.		CHECKED -	REVISED -			SCALE: SHEET NO. OF SHEETS STA. 120+50.00 TO STA. 121+50.00		CONTRACT NO. 64F80		
PLOT DATE = Thu Dec 09 08:52:12 2010		DATE -	REVISED -			ILLINOIS FED. AID PROJECT				