


DATE	
BY	
SURVEYED	
TEMPLATE	
AREAS CHECKED	
NO.	

DATE	
BY	
ORIGINAL SURVEY	
NOTE BOOK	
AREAS CHECKED	
NO.	

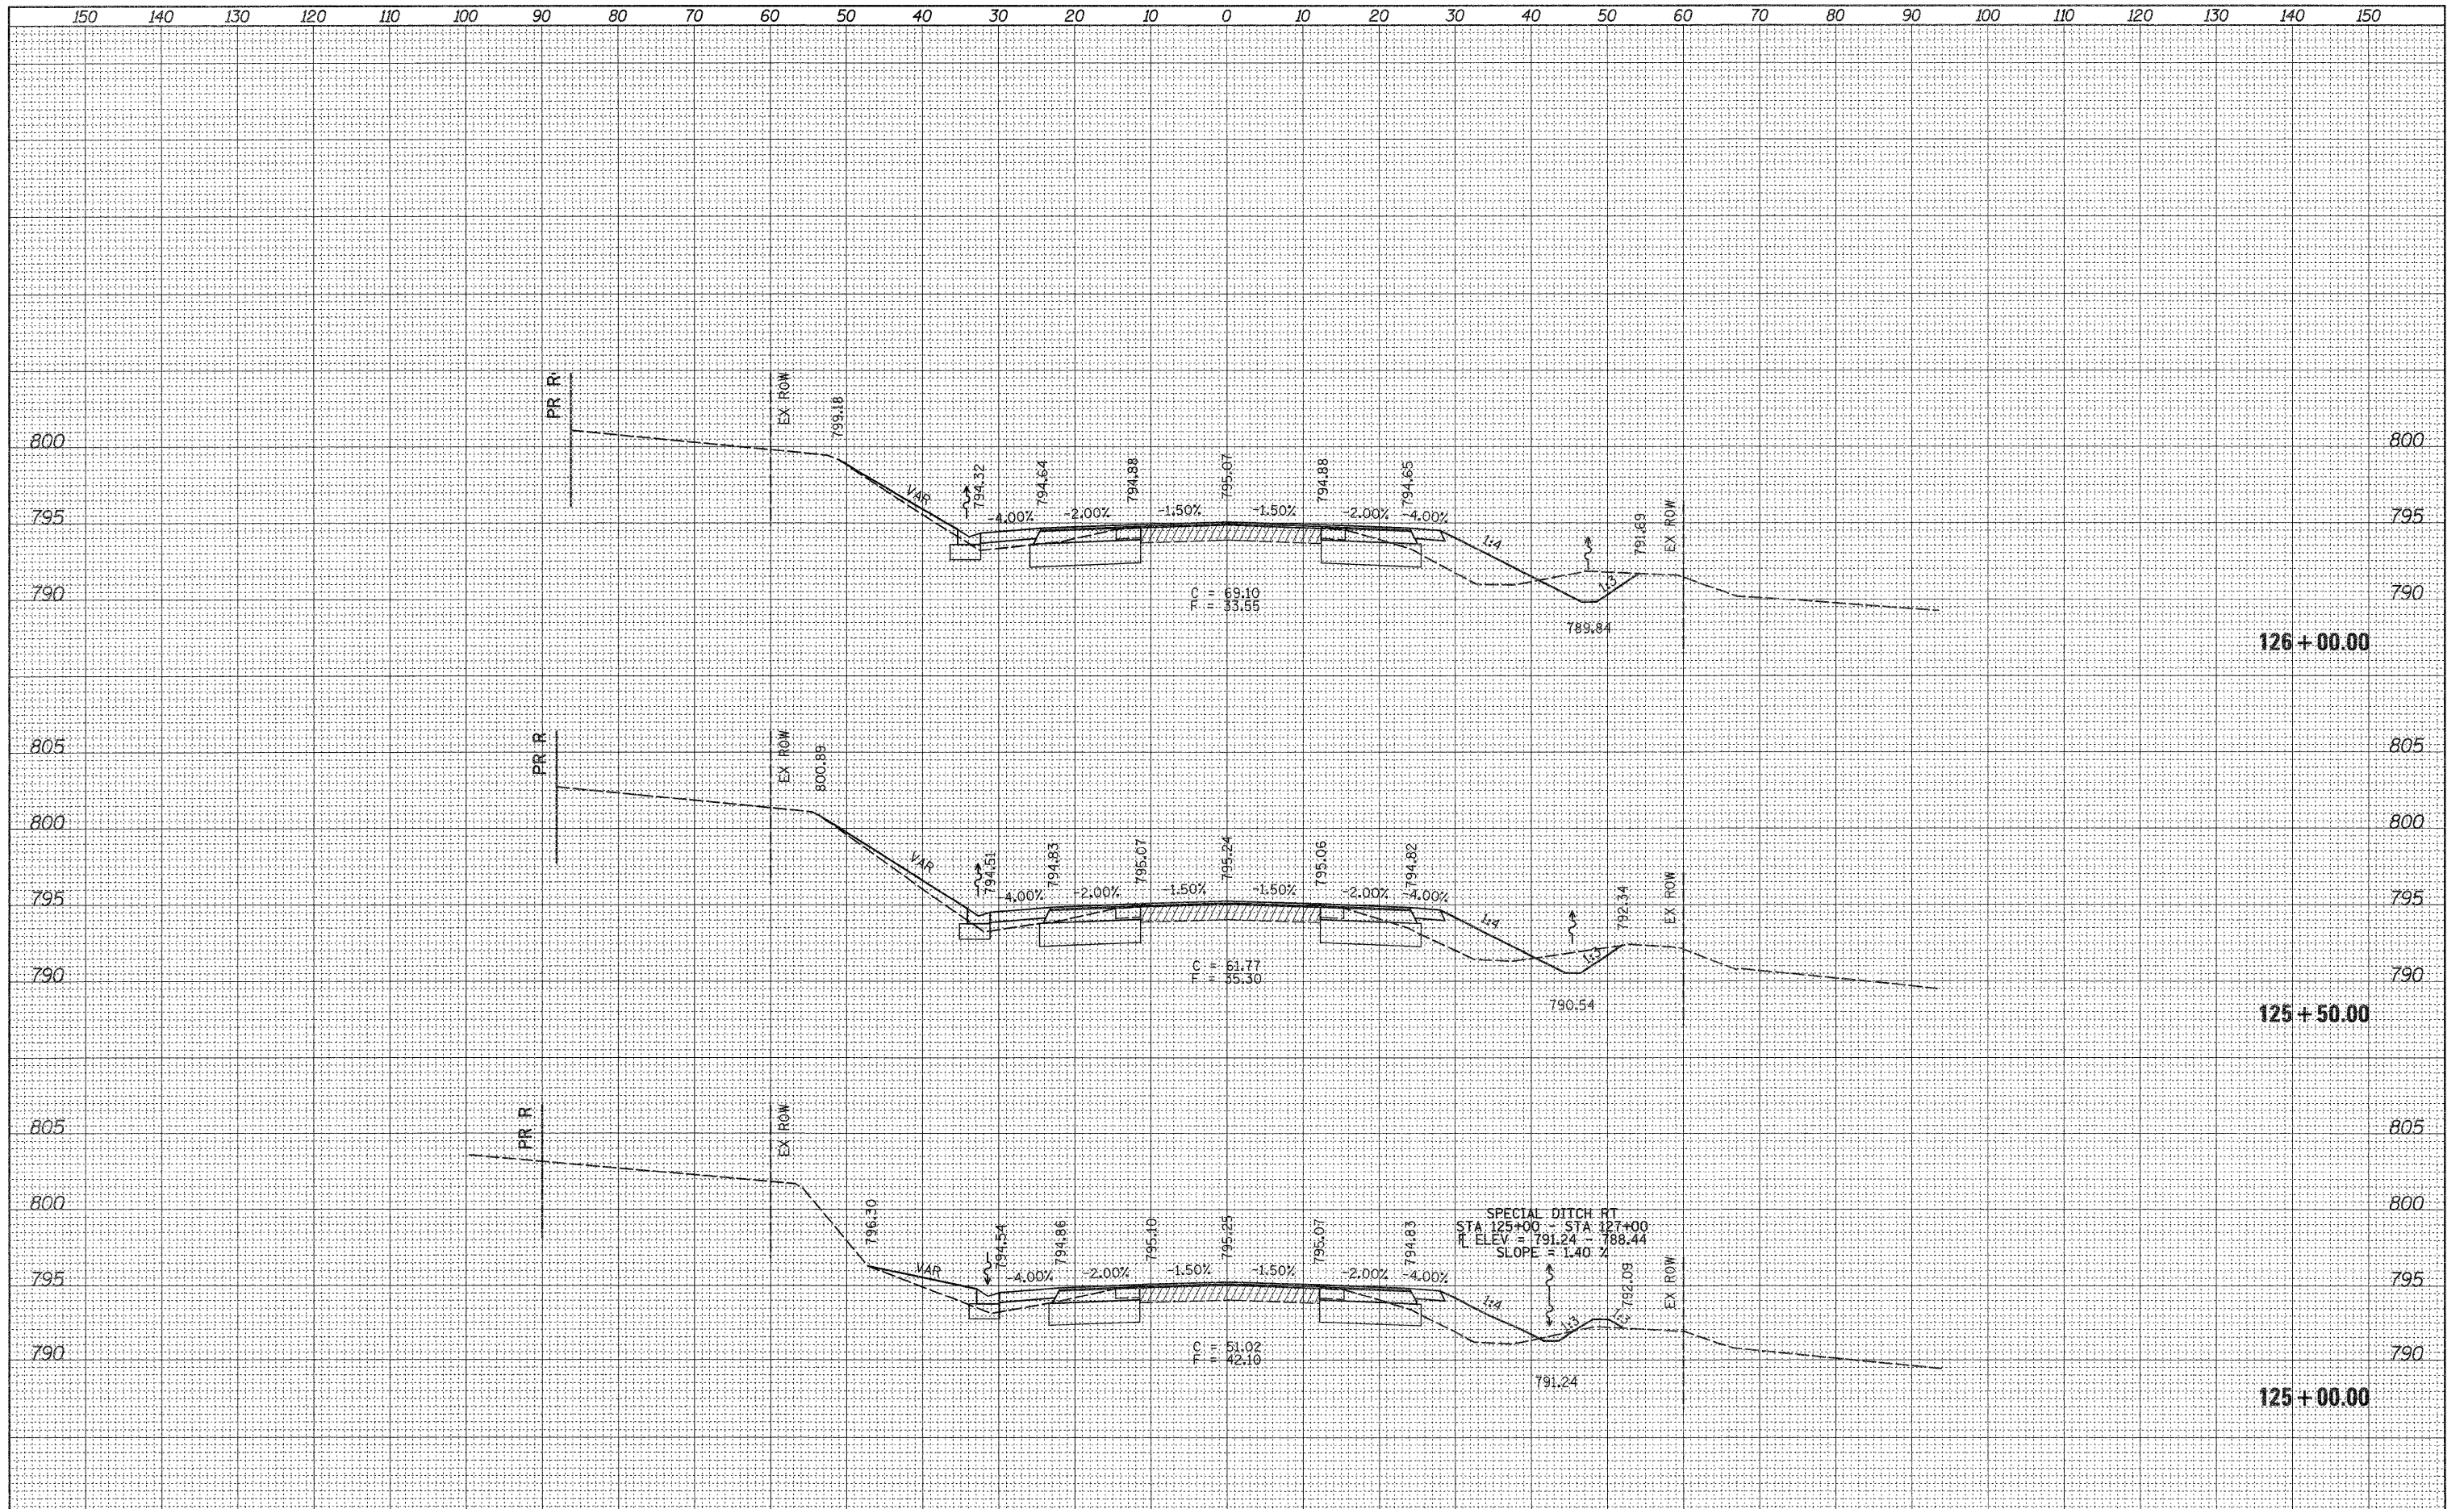

FILE NAME =	USER NAME = goffjl	DESIGNED -	REVISED -	STATE OF ILLINOIS DEPARTMENT OF TRANSPORTATION		US BUS 20		F.A.P. RTE. 517	SECTION L-M-4	COUNTY BOONE	TOTAL SHEETS 54	SHEET NO. 41
cr:\pw_work\pwidot\goffjl\dl8146639\2088009-xsc.dgn	DRAWN -	REVISED -										
PLOT SCALE = 1/8" = 1' IN.	CHECKED -	REVISED -										
PLOT DATE = Thu Dec 09 08:52:13 2010	DATE -	REVISED -										
SCALE:						SHEET NO. OF SHEETS		STA. 125+00.00 TO STA. 126+00.00		CONTRACT NO. 64F80		
ILLINOIS FED. AID PROJECT												