


DATE	
BY	
FINAL SURVEY	
SURVEYED	
NOTE BOOK	
TEMPLATE	
AREAS CHECKED	
NO.	

DATE	
BY	
ORIGINAL SURVEY	
PLOTTED	
NOTE BOOK	
TEMPLATE	
AREAS CHECKED	
NO.	

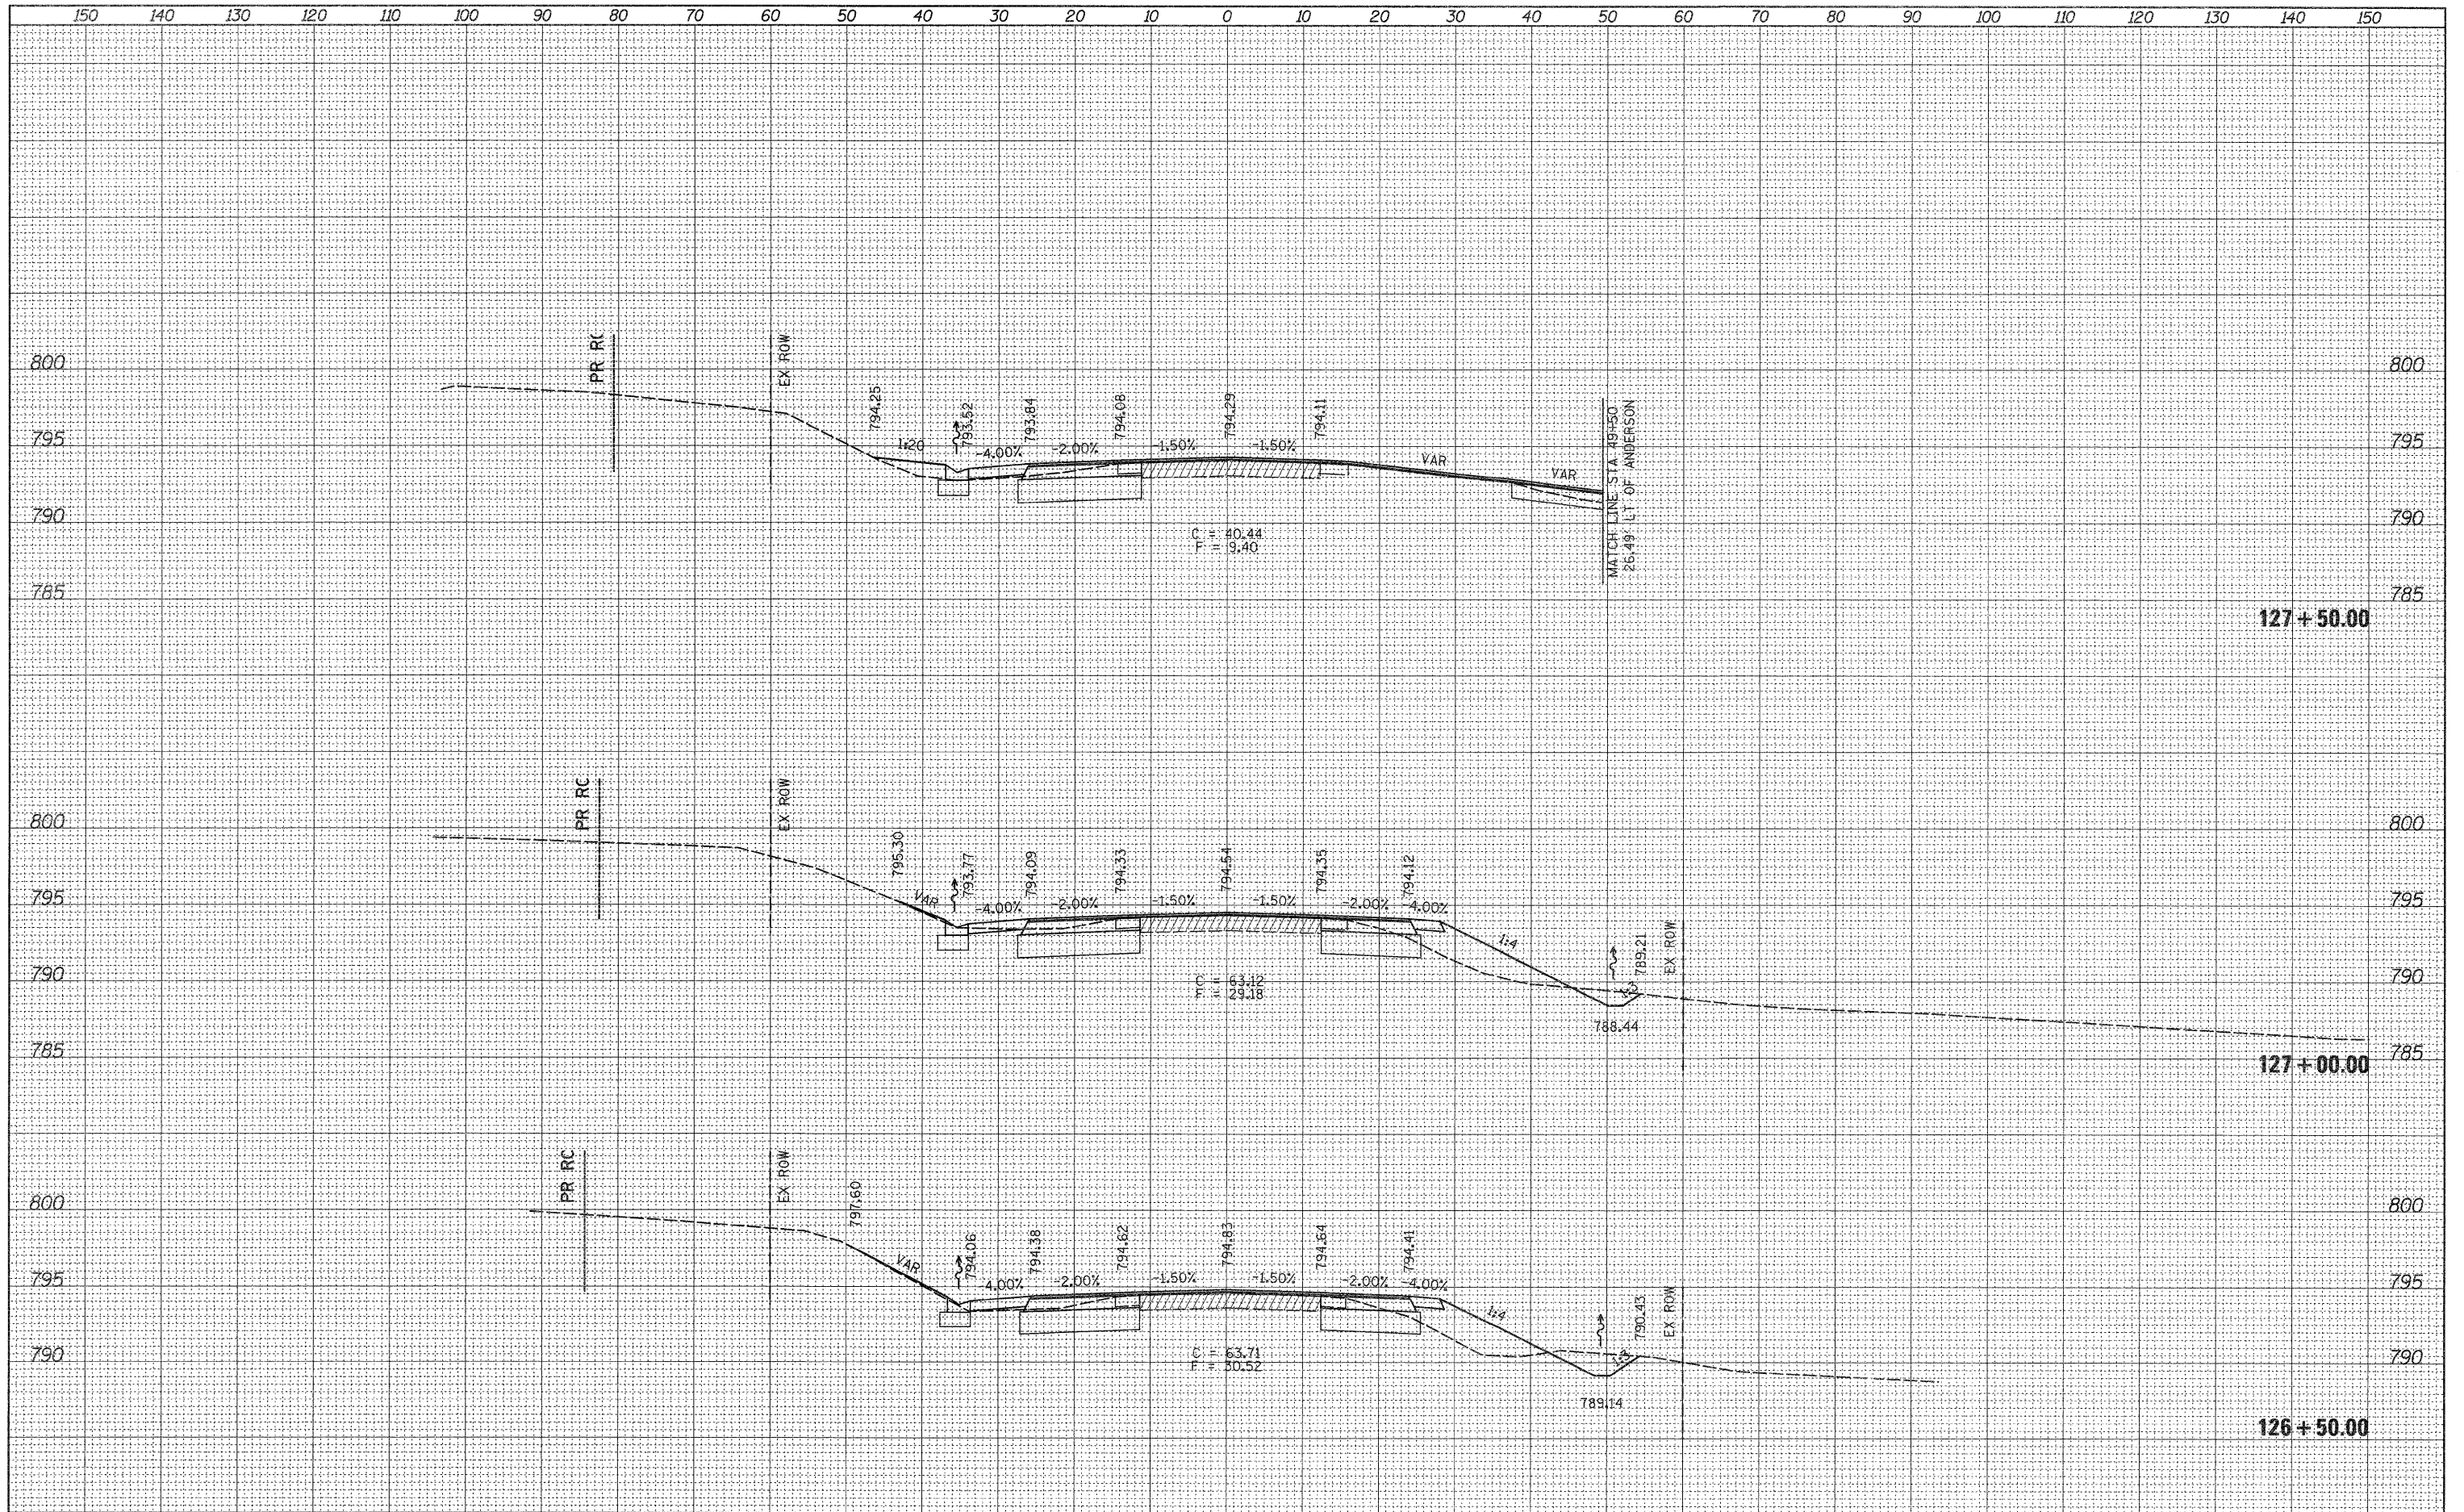

FILE NAME =	USER NAME = goffjl	DESIGNED -	REVISED -	STATE OF ILLINOIS DEPARTMENT OF TRANSPORTATION	US BUS 20			F.A.P. RTE.	SECTION	COUNTY	TOTAL SHEETS	SHEET NO.		
c:\pwork\pwork\goffjl\0146639\0208009-xsc-1.dgn		DRAWN -	REVISED -		SCALE:	SHEET NO.	OF	SHEETS	STA. 126+50.00 TO STA. 127+50.00	517	L-M-4	BOONE	54	42
		CHECKED -	REVISED -											
		DATE = Thu Dec 09 08:52:14 2010	REVISED -											
											CONTRACT NO. 64F80		ILLINOIS FED. AID PROJECT	