


DATE	
BY	
ORIGINAL SURVEY	
CHECKED	
PLOTTED	
TEMPLATE	
NOTE BOOK	
AREAS	
CHECKED	

DATE	
BY	
ORIGINAL SURVEY	
CHECKED	
PLOTTED	
TEMPLATE	
NOTE BOOK	
AREAS	
CHECKED	

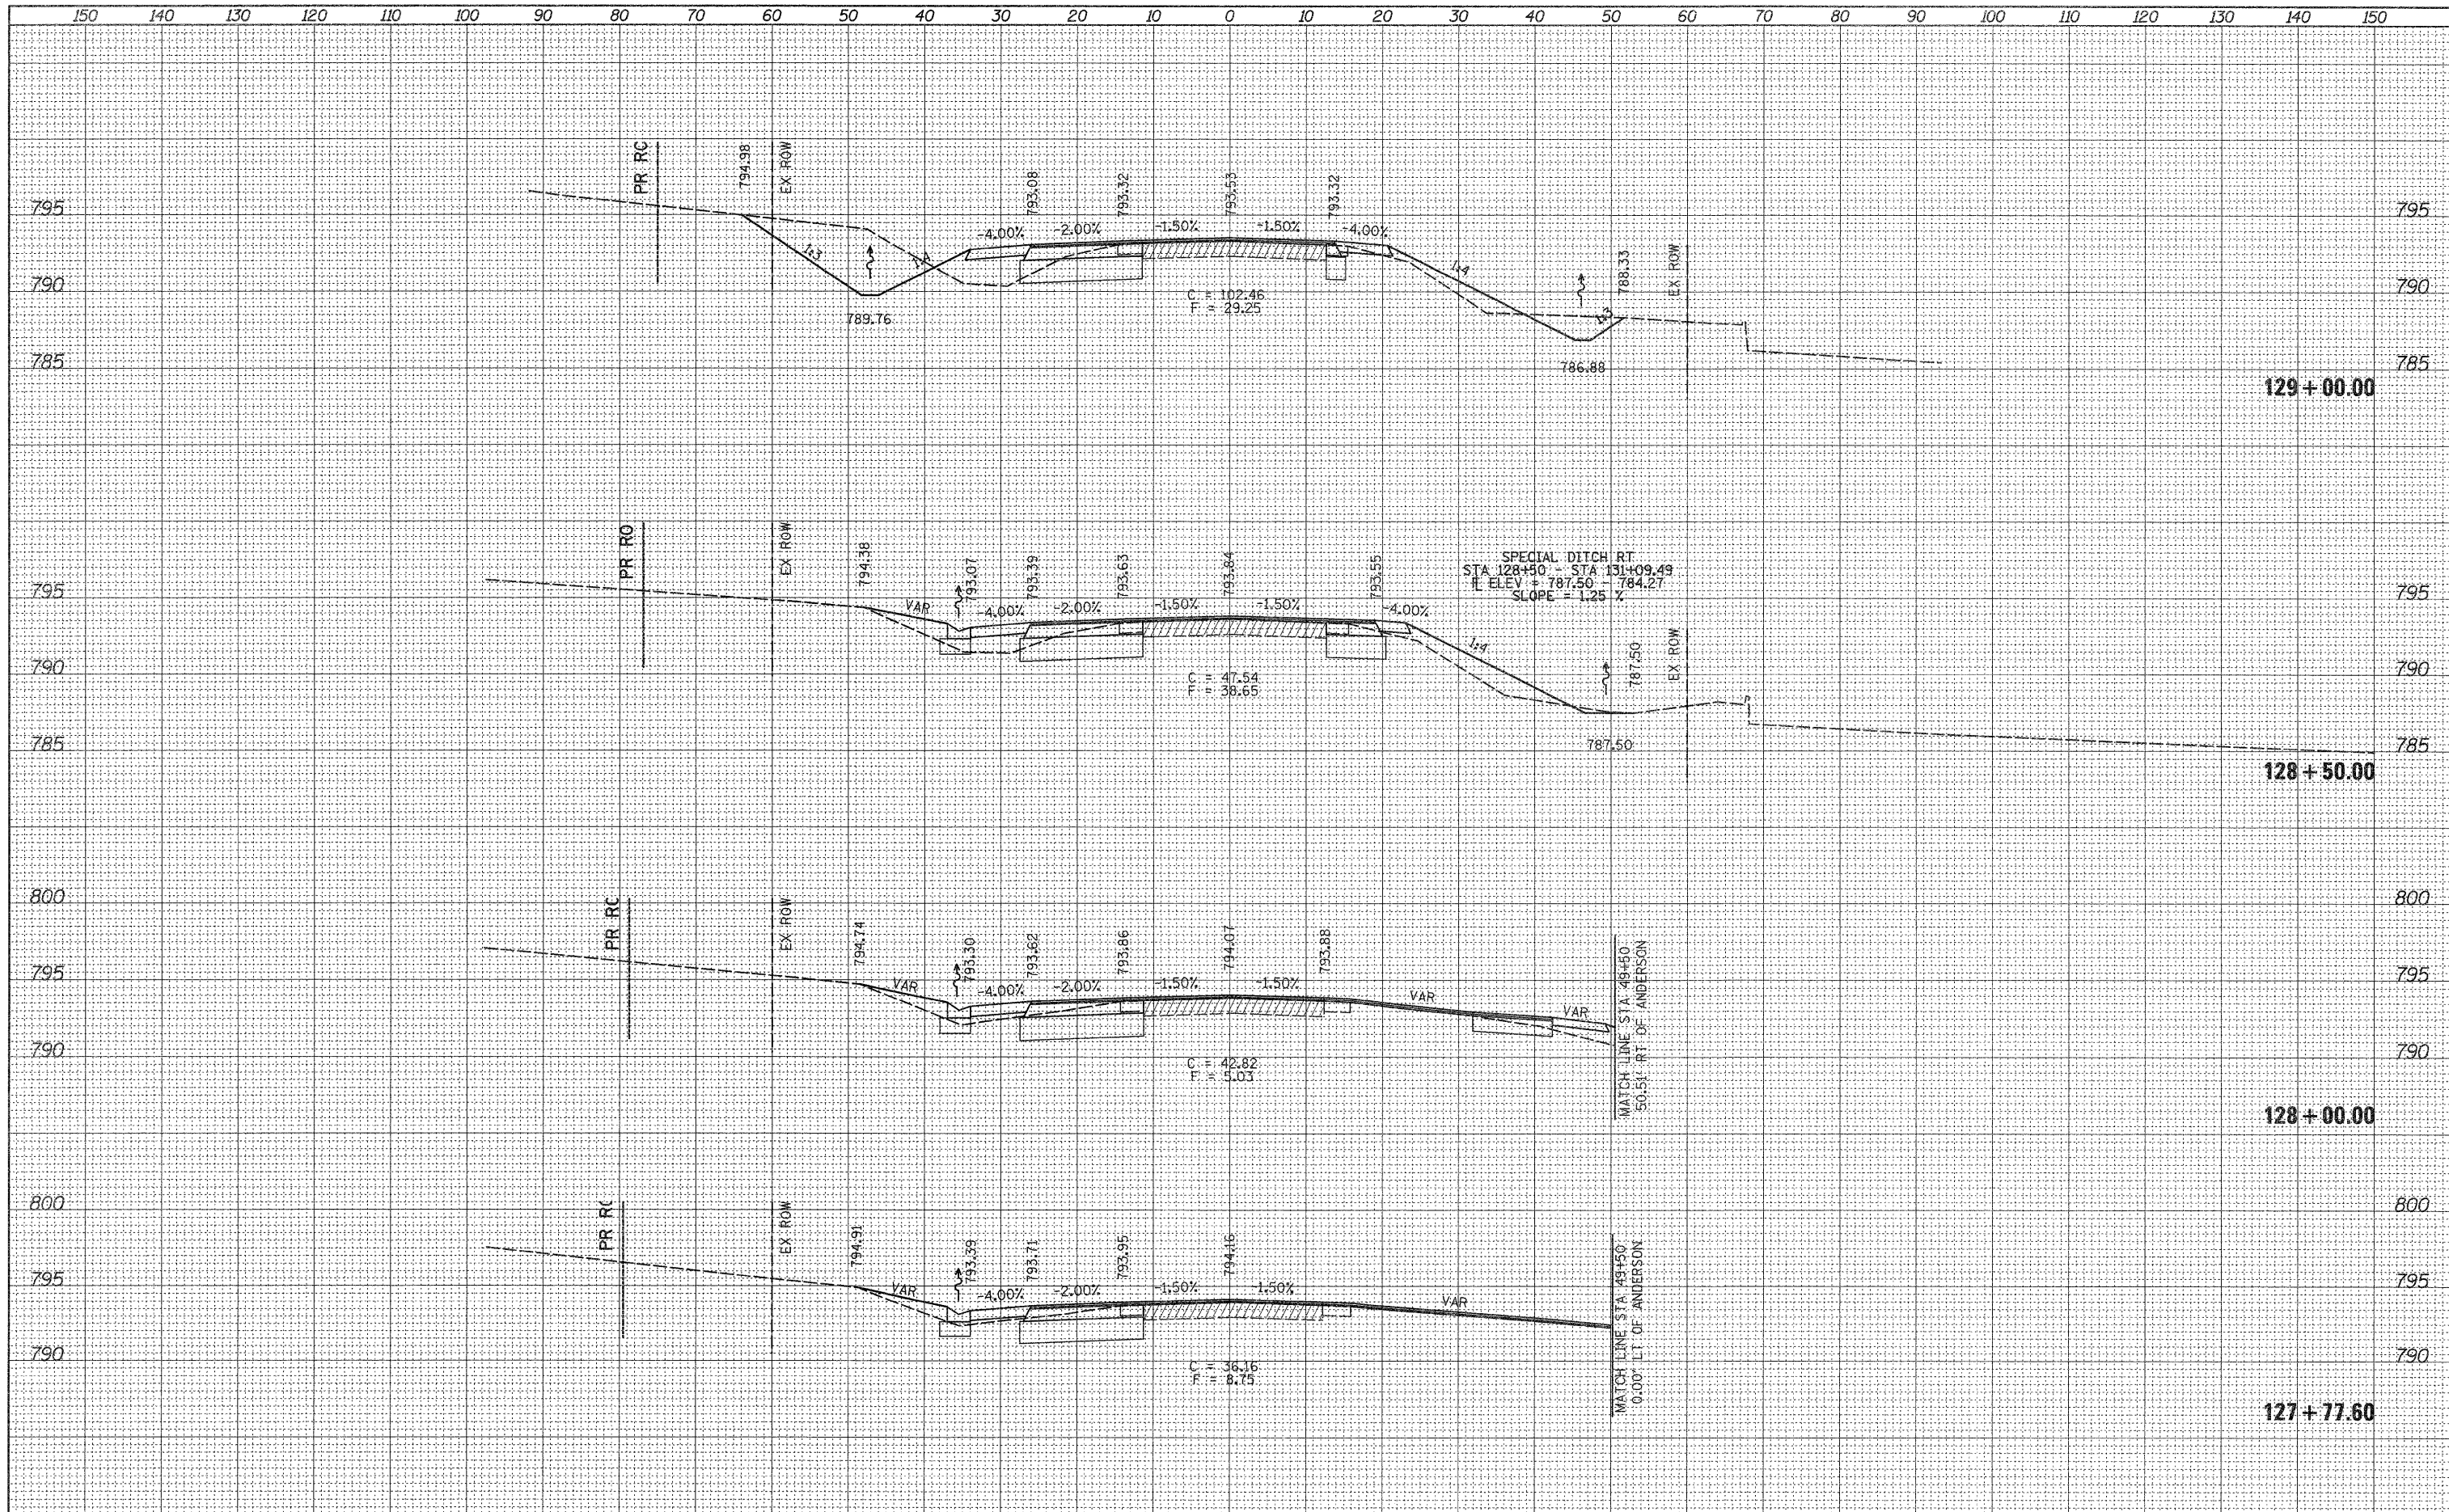

FILE NAME =	USER NAME = goffjl	DESIGNED -	REVISED -	<b>STATE OF ILLINOIS DEPARTMENT OF TRANSPORTATION</b>	<b>US BUS 20</b>	F.A.P. RTE.	SECTION	COUNTY	TOTAL SHEETS	SHEET NO.
os:\pw\work\pw\dot\goffjl\08146639\0208009-xac-1.dgn	PLOT SCALE = 10.0000' / IN.	DRAWN -	REVISED -			517	L-M-4	BOONE	54	43
PLOT DATE = Thu Dec 09 08:52:14 2010	DATE -	CHECKED -	REVISED -			SCALE: SHEET NO. OF SHEETS STA. 127+77.60 TO STA. 129+00.00		CONTRACT NO. 64F80		
		DATE -	REVISED -			ILLINOIS FED. AID PROJECT				