


DATE	
BY	
FINAL SURVEY	SORTED
NOTE BOOK	TEMPLATE
NO.	AREAS CHECKED

DATE	
BY	
ORIGINAL SURVEY	CLIPPED
NOTE BOOK	PLOTTED
NO.	AREAS CHECKED

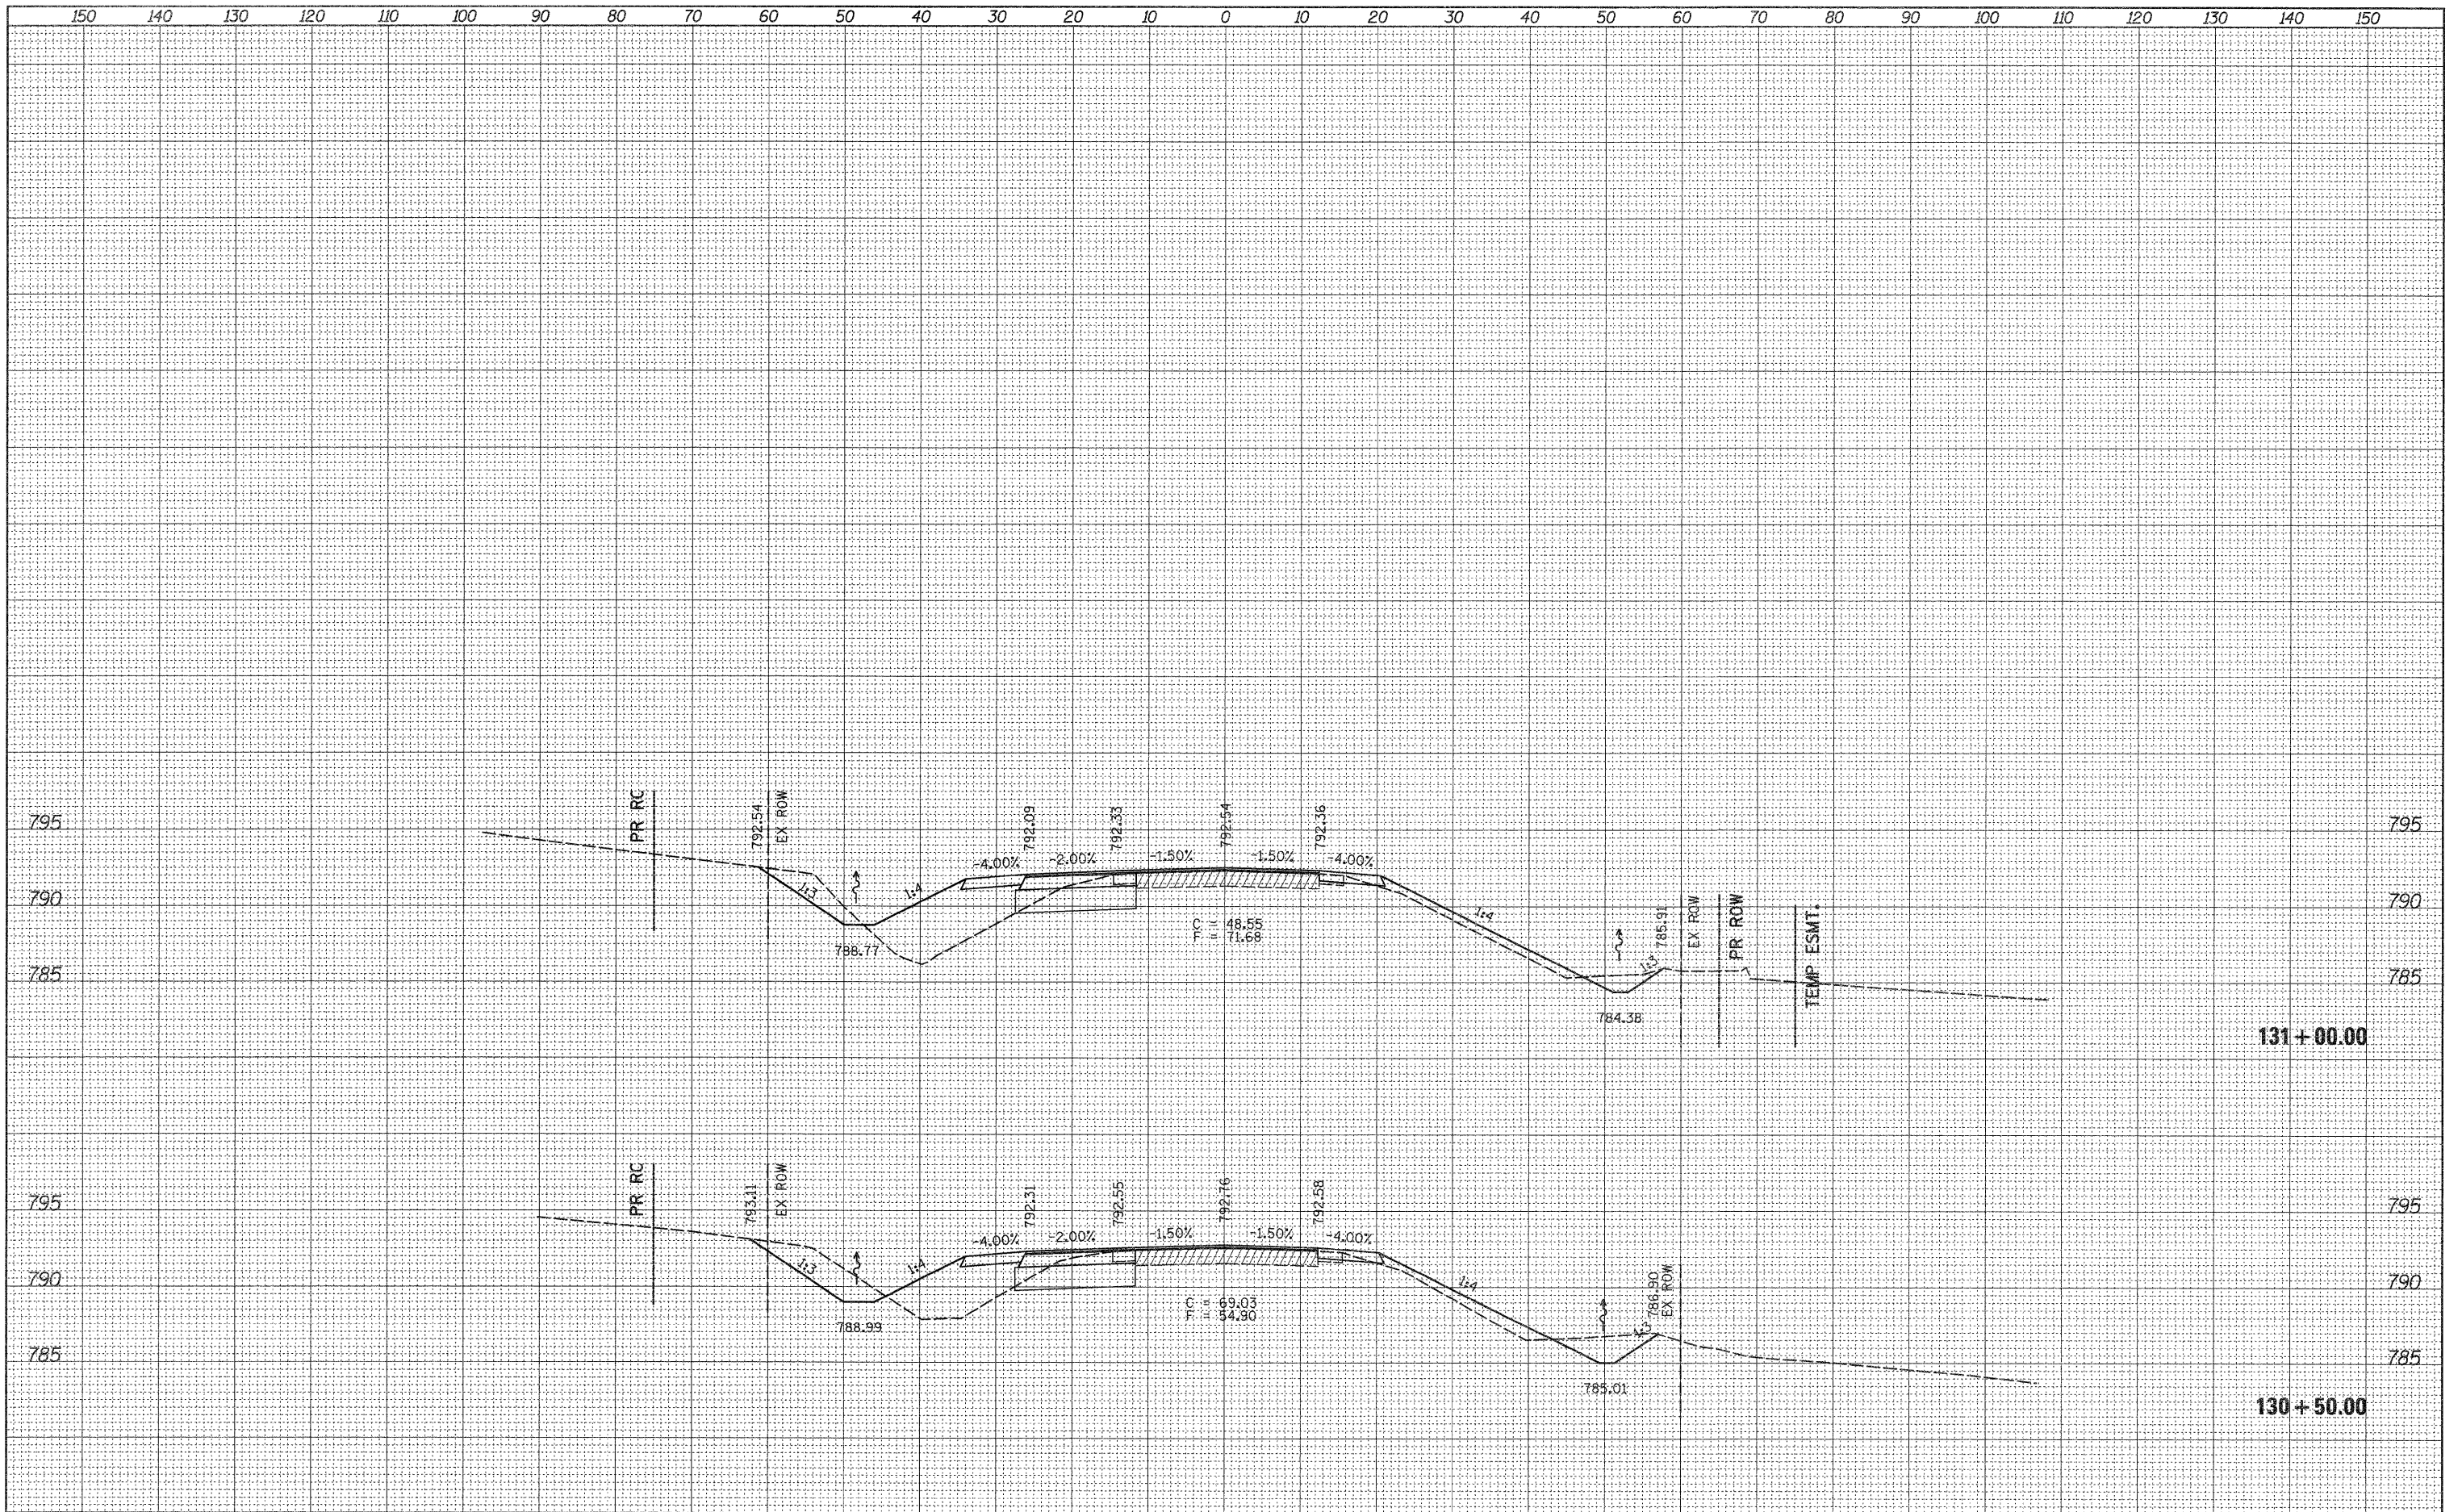

FILE NAME =	USER NAME = goffjl	DESIGNED -	REVISED -	STATE OF ILLINOIS DEPARTMENT OF TRANSPORTATION	US BUS 20			F.A.P. RTE. 517	SECTION L-M-4	COUNTY BOONE	TOTAL SHEETS 54	SHEET NO. 45
c:\pwork\pwork\goffjl\09146639\0208009-xac-1.dgn		DRAWN -	REVISED -		SCALE:	SHEET NO.	OF	SHEETS	STA. 130+50.00	TO STA. 131+00.00	CONTRACT NO. 64F80	
		CHECKED -	REVISED -								ILLINOIS FED. AID PROJECT	
		DATE -	REVISED -									