


DATE	
BY	
FINAL SURVEY	
SURVEY	
NOTE BOOK	
NO.	
TEMPLATE	
AREAS CHECKED	

DATE	
BY	
ORIGINAL SURVEY	
SURVEY	
NOTE BOOK	
NO.	
TEMPLATE	
AREAS CHECKED	

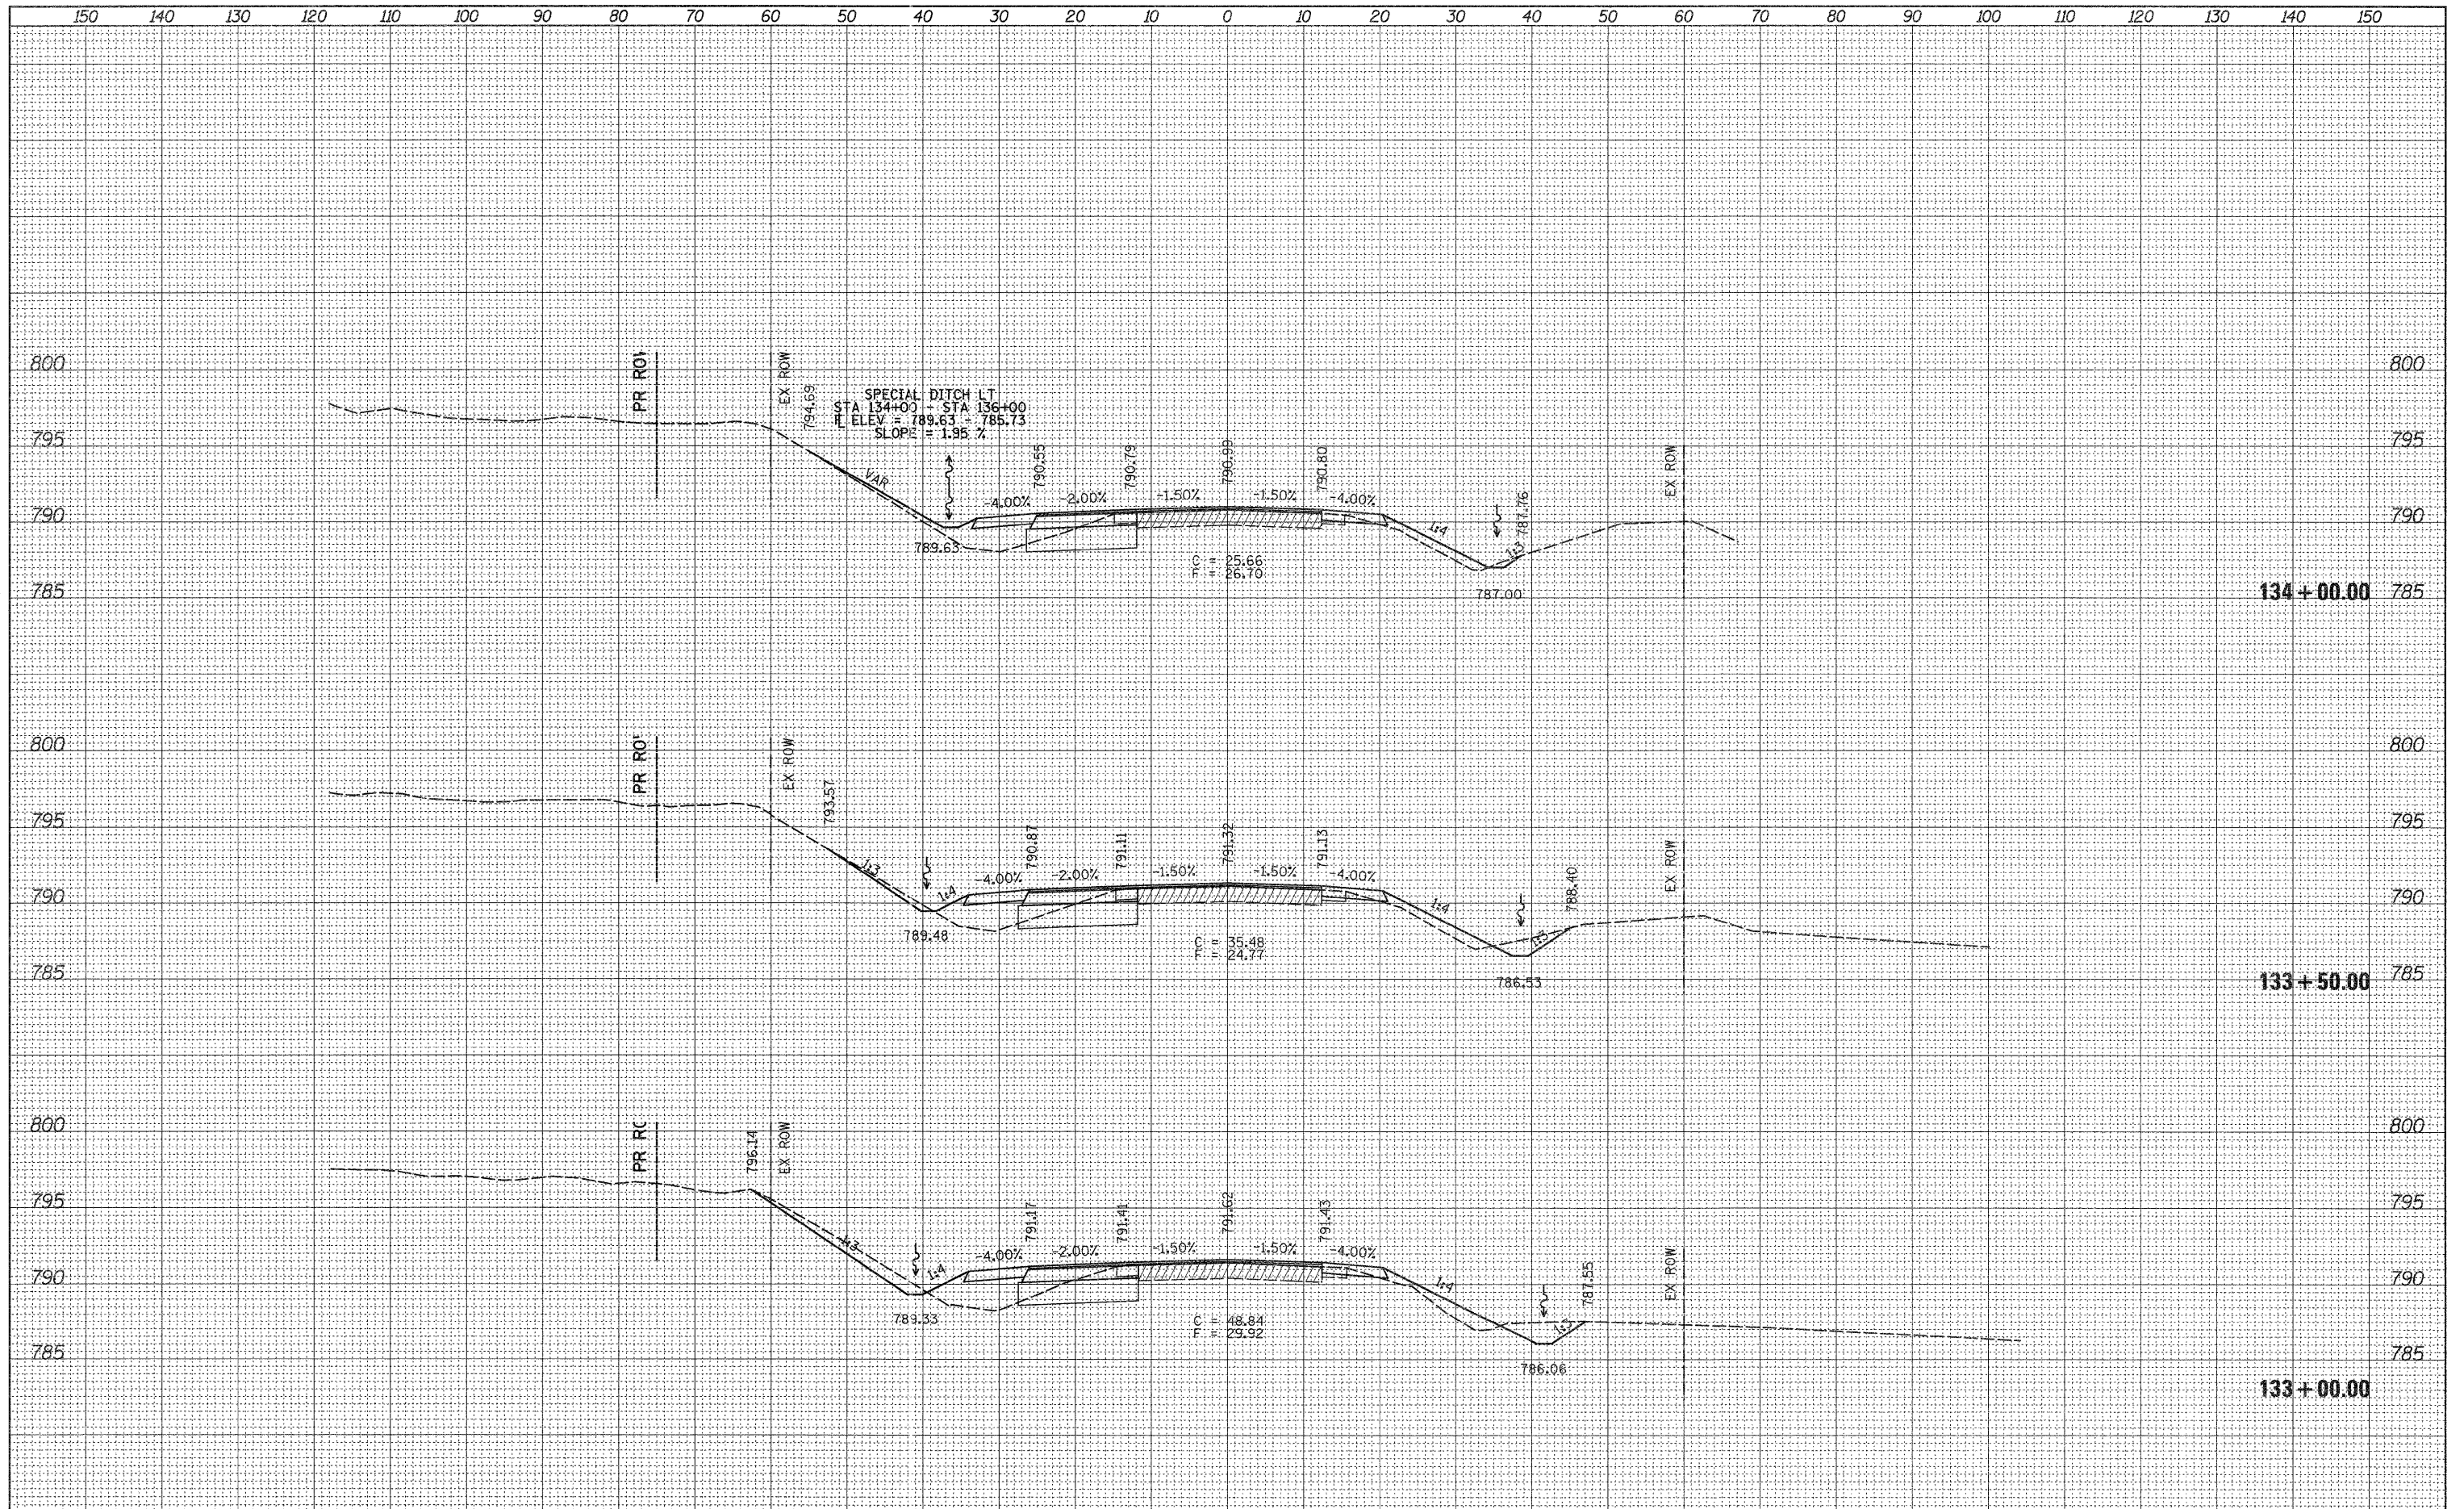

FILE NAME =	USER NAME = goffjl	DESIGNED -	REVISED -	STATE OF ILLINOIS DEPARTMENT OF TRANSPORTATION	US BUS 20		F.A.P. RTE.	SECTION	COUNTY	TOTAL SHEETS	SHEET NO.
ct:\pw_work\pwidat\goffjl\d0146639\0208009-xsc.dgn		DRAWN -	REVISED -		517	L-M-4	BOONE	54	48		
PLOT SCALE = 18.0000' / IN.		CHECKED -	REVISED -		SCALE: SHEET NO. OF SHEETS STA. 133+00.00 TO STA. 134+00.00			CONTRACT NO. 64F80			
PLOT DATE = Thu Dec 09 08:52:16 2010		DATE -	REVISED -		ILLINOIS FED. AID PROJECT						