


# Traffic Control Plan Stage I

Refer to Standard 701606-06 for additional details, signing & devices.

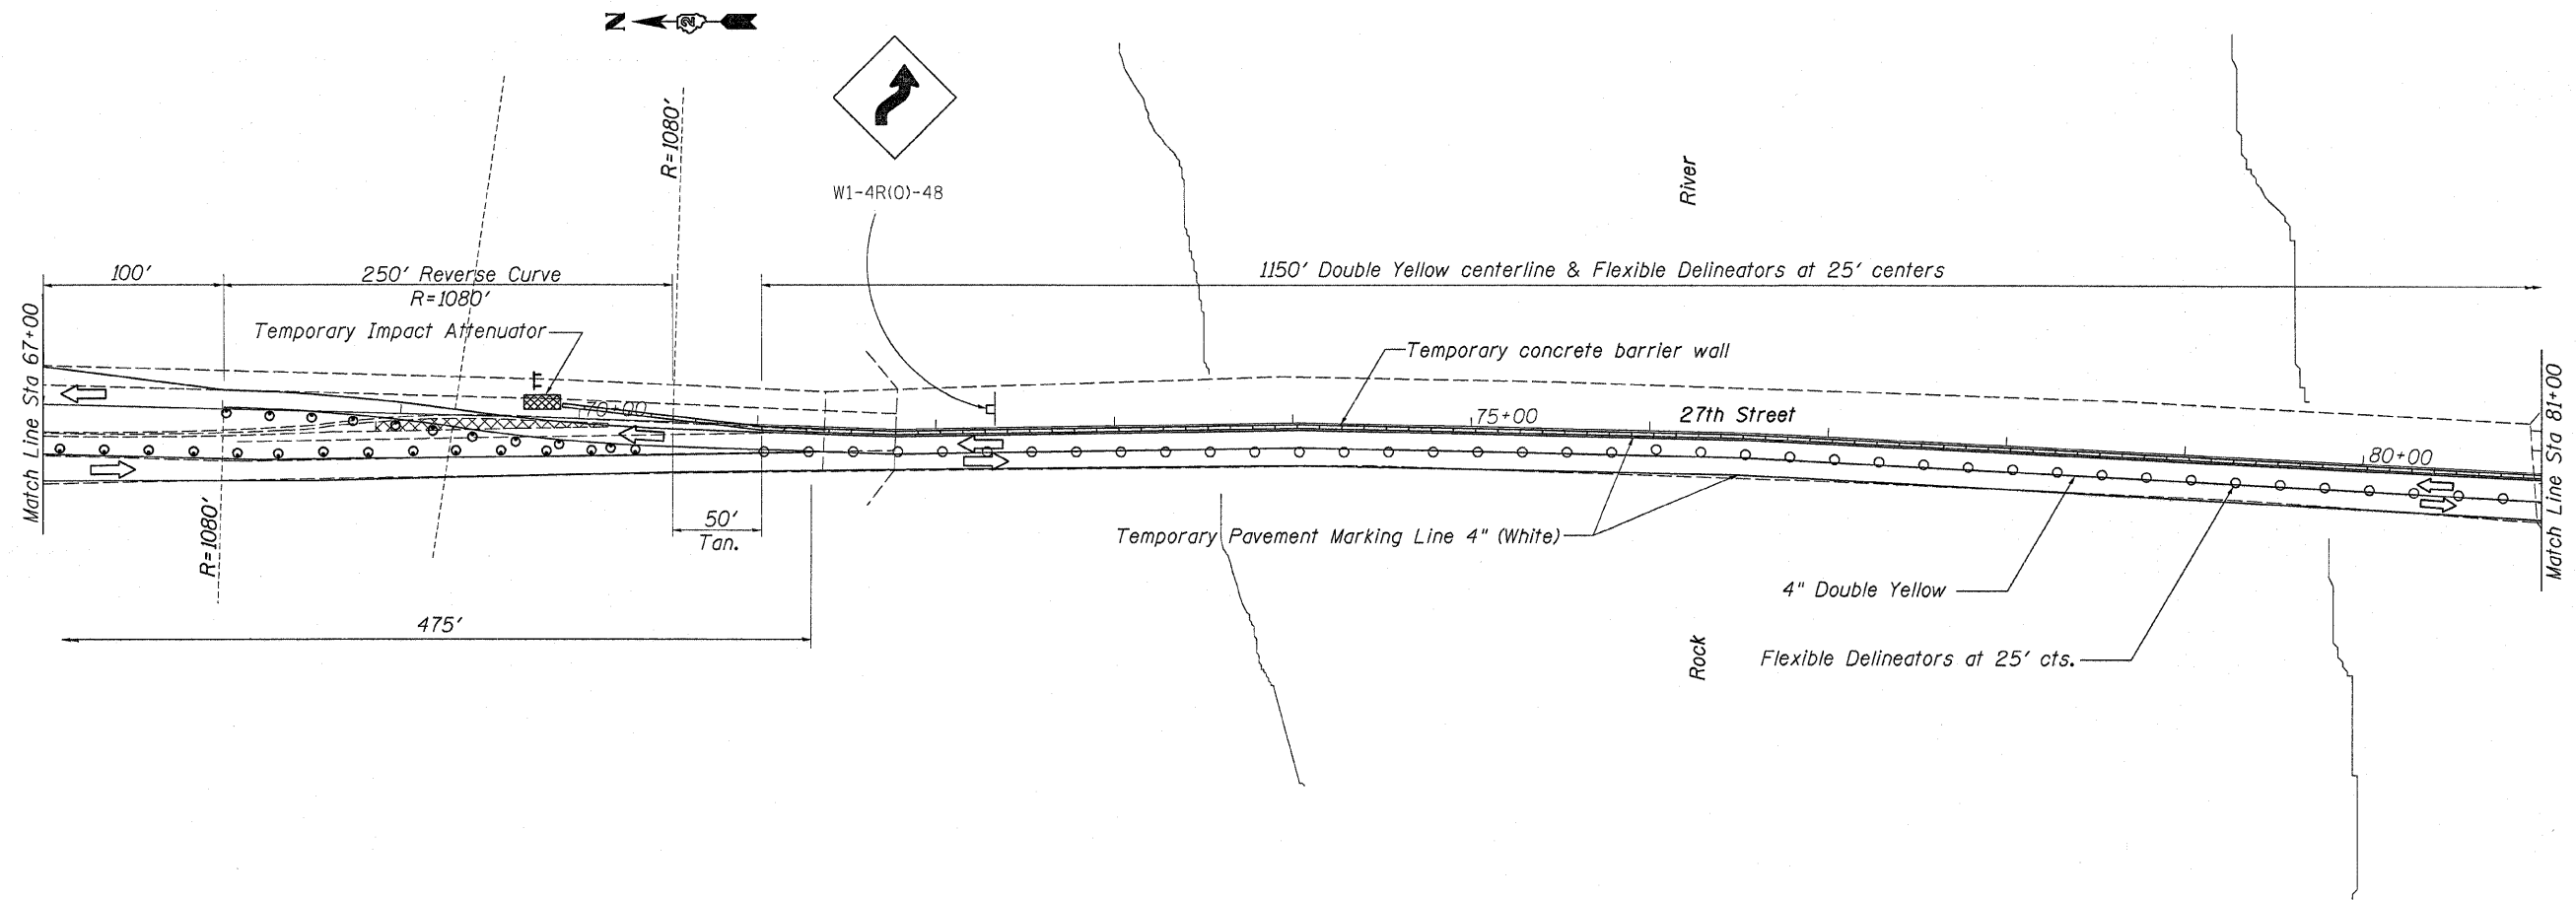

FILE NAME =	USER NAME = linkdj	DESIGNED -	REVISD -
G:\BRV\CADD\plans\Rock Island County\081047\2010\0810047.dgn		DRAWN -	REVISD -
		CHECKED -	REVISD -
		DATE -	REVISD -

**STATE OF ILLINOIS  
DEPARTMENT OF TRANSPORTATION**

**STAGE I TRAFFIC CONTROL**

SCALE: \_\_\_\_\_ SHEET NO. \_\_\_ OF \_\_\_ SHEETS STA. \_\_\_\_\_ TO STA. \_\_\_\_\_

F.A.U. RTE.	SECTION	COUNTY	TOTAL SHEETS	SHEET NO.
5834	(115BR)M	Rock Island	22	6
CONTRACT NO. 64G70				
ILLINOIS FED. AID PROJECT				