


# Traffic Control Plan Stage I

Refer to Standard 701606-06 for additional details, signing & devices.

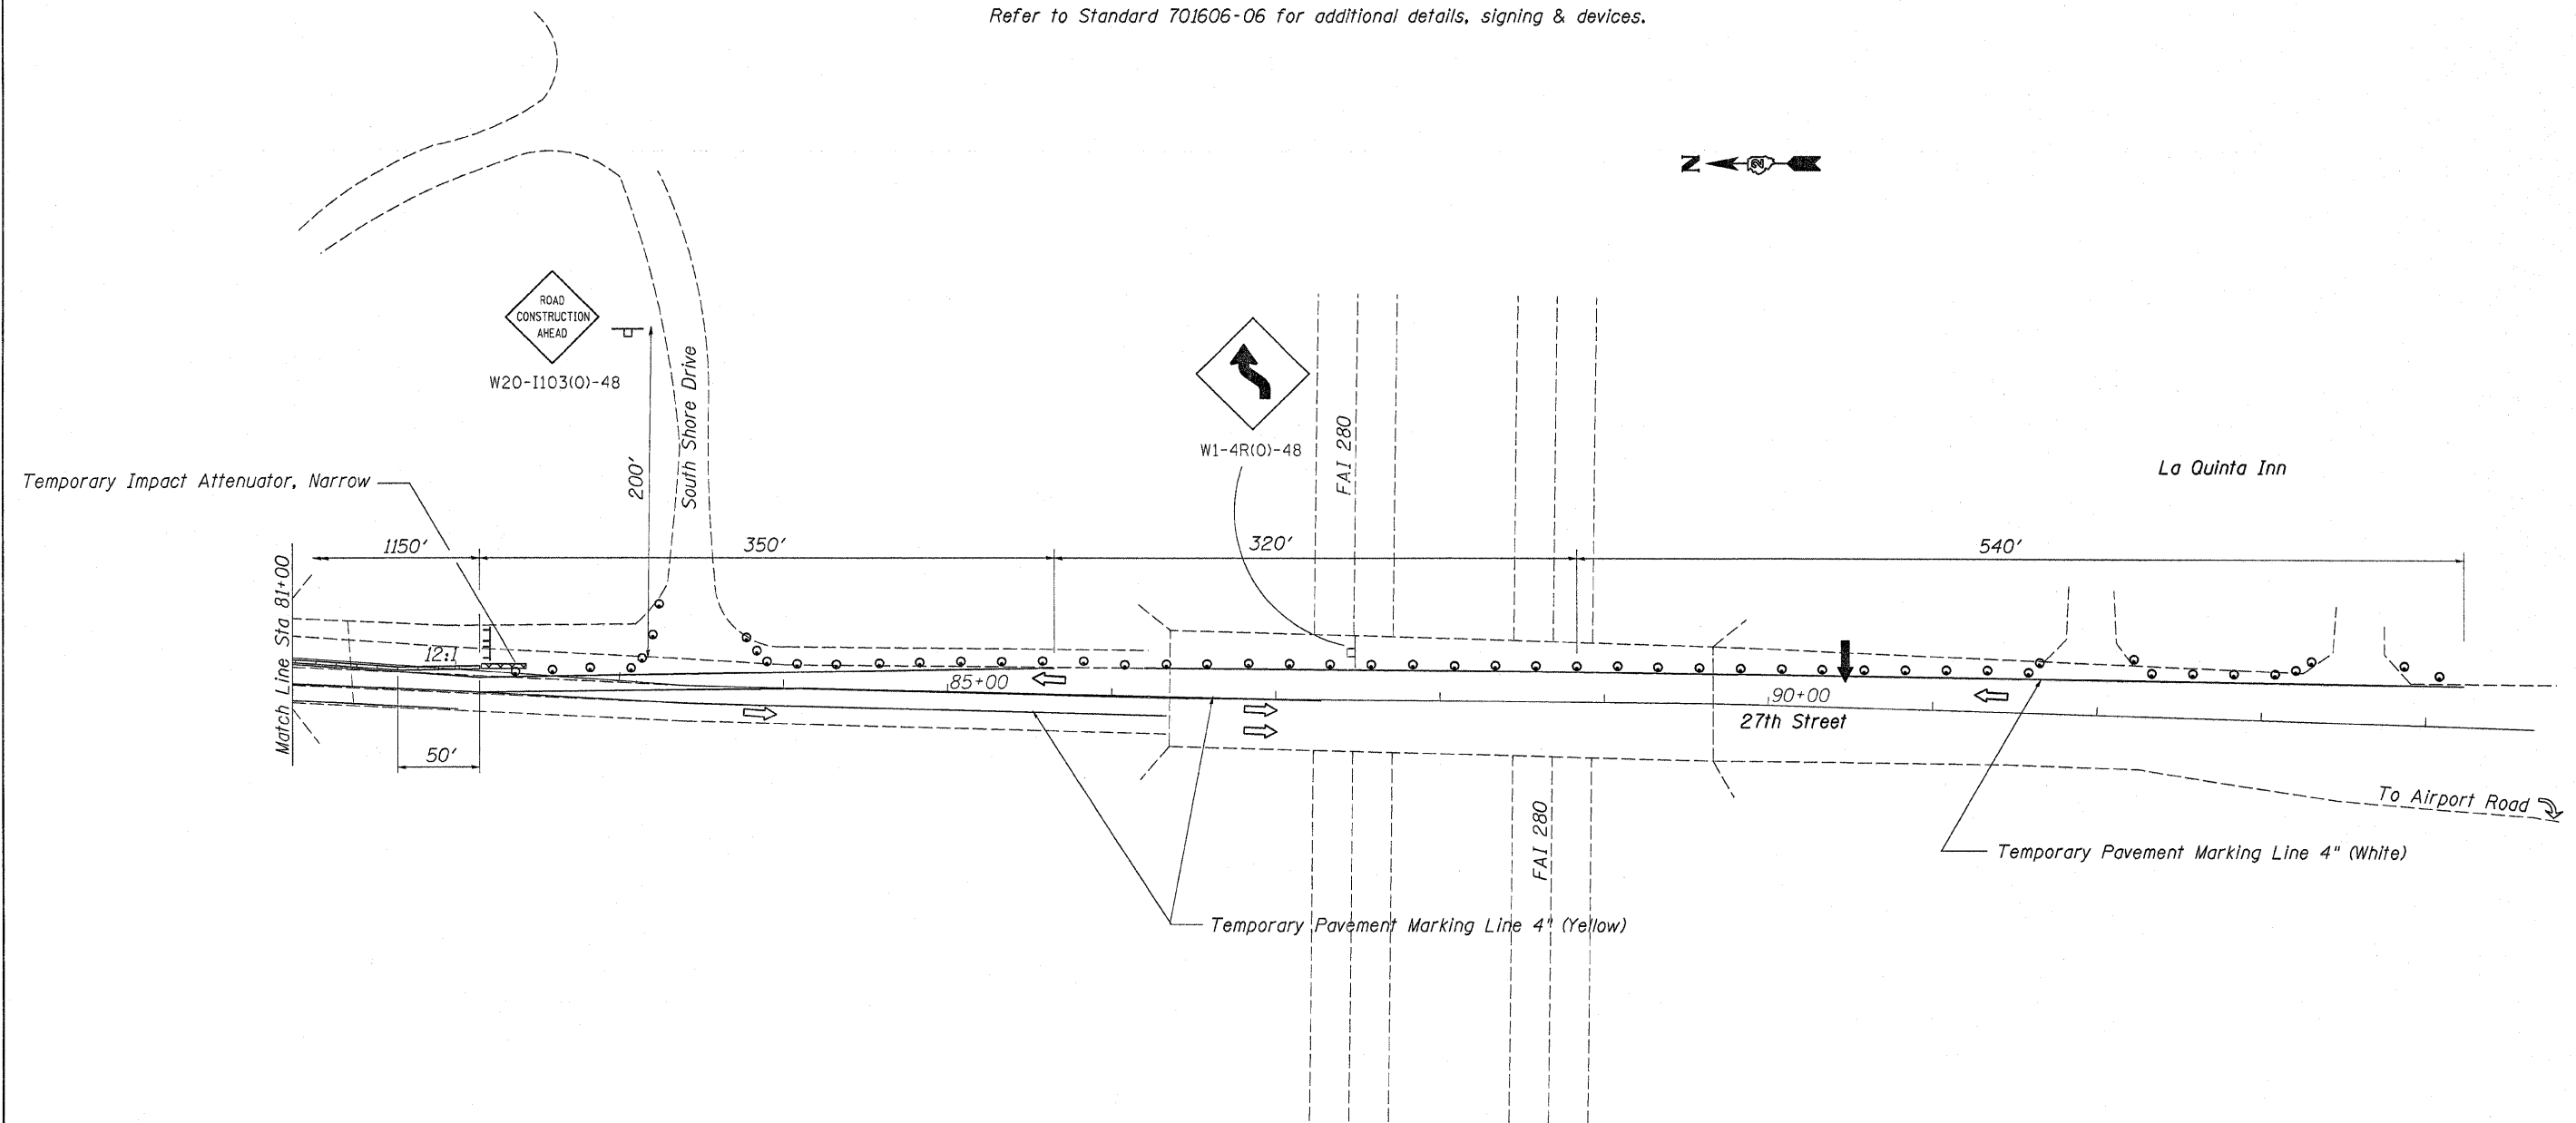

|   |                    |                |               |   |                                |                                 |                          |                    |                 |                           |  |
|---|--------------------|----------------|---------------|---|--------------------------------|---------------------------------|--------------------------|--------------------|-----------------|---------------------------|--|
| FILE NAME = D:\BR\CADD plans\Rock Island County\081047\2010\0810047.dgn | USER NAME = jnkjdj | DESIGNED - --- | REVISED - --- | <b>STATE OF ILLINOIS<br/>DEPARTMENT OF TRANSPORTATION</b> | <b>STAGE I TRAFFIC CONTROL</b> | F.A.U. RTE. 5834                | SECTION (115BR)M         | COUNTY Rock Island | TOTAL SHEETS 22 | SHEET NO. 7               |  |
| PLDT SCALE = 50.0000' / IN.   | CHECKED - ---      | REVISED - ---  | SCALE: _____  |   |                                | SHEET NO. _____ OF _____ SHEETS | STA. _____ TO STA. _____ | CONTRACT NO. 64G70 |                 | ILLINOIS FED. AID PROJECT |  |
| PLDT DATE = Fri Dec 10 10:30:59 2010                                    | DATE - ---         | REVISED - ---  |               |   |                                |                                 |                          |                    |                 |                           |  |
|   |                    |                |               |   |                                |                                 |                          |                    |                 |                           |  |