


Traffic Control Plan Stage II

Refer to Standard 701606-06 for additional details, signing & devices.

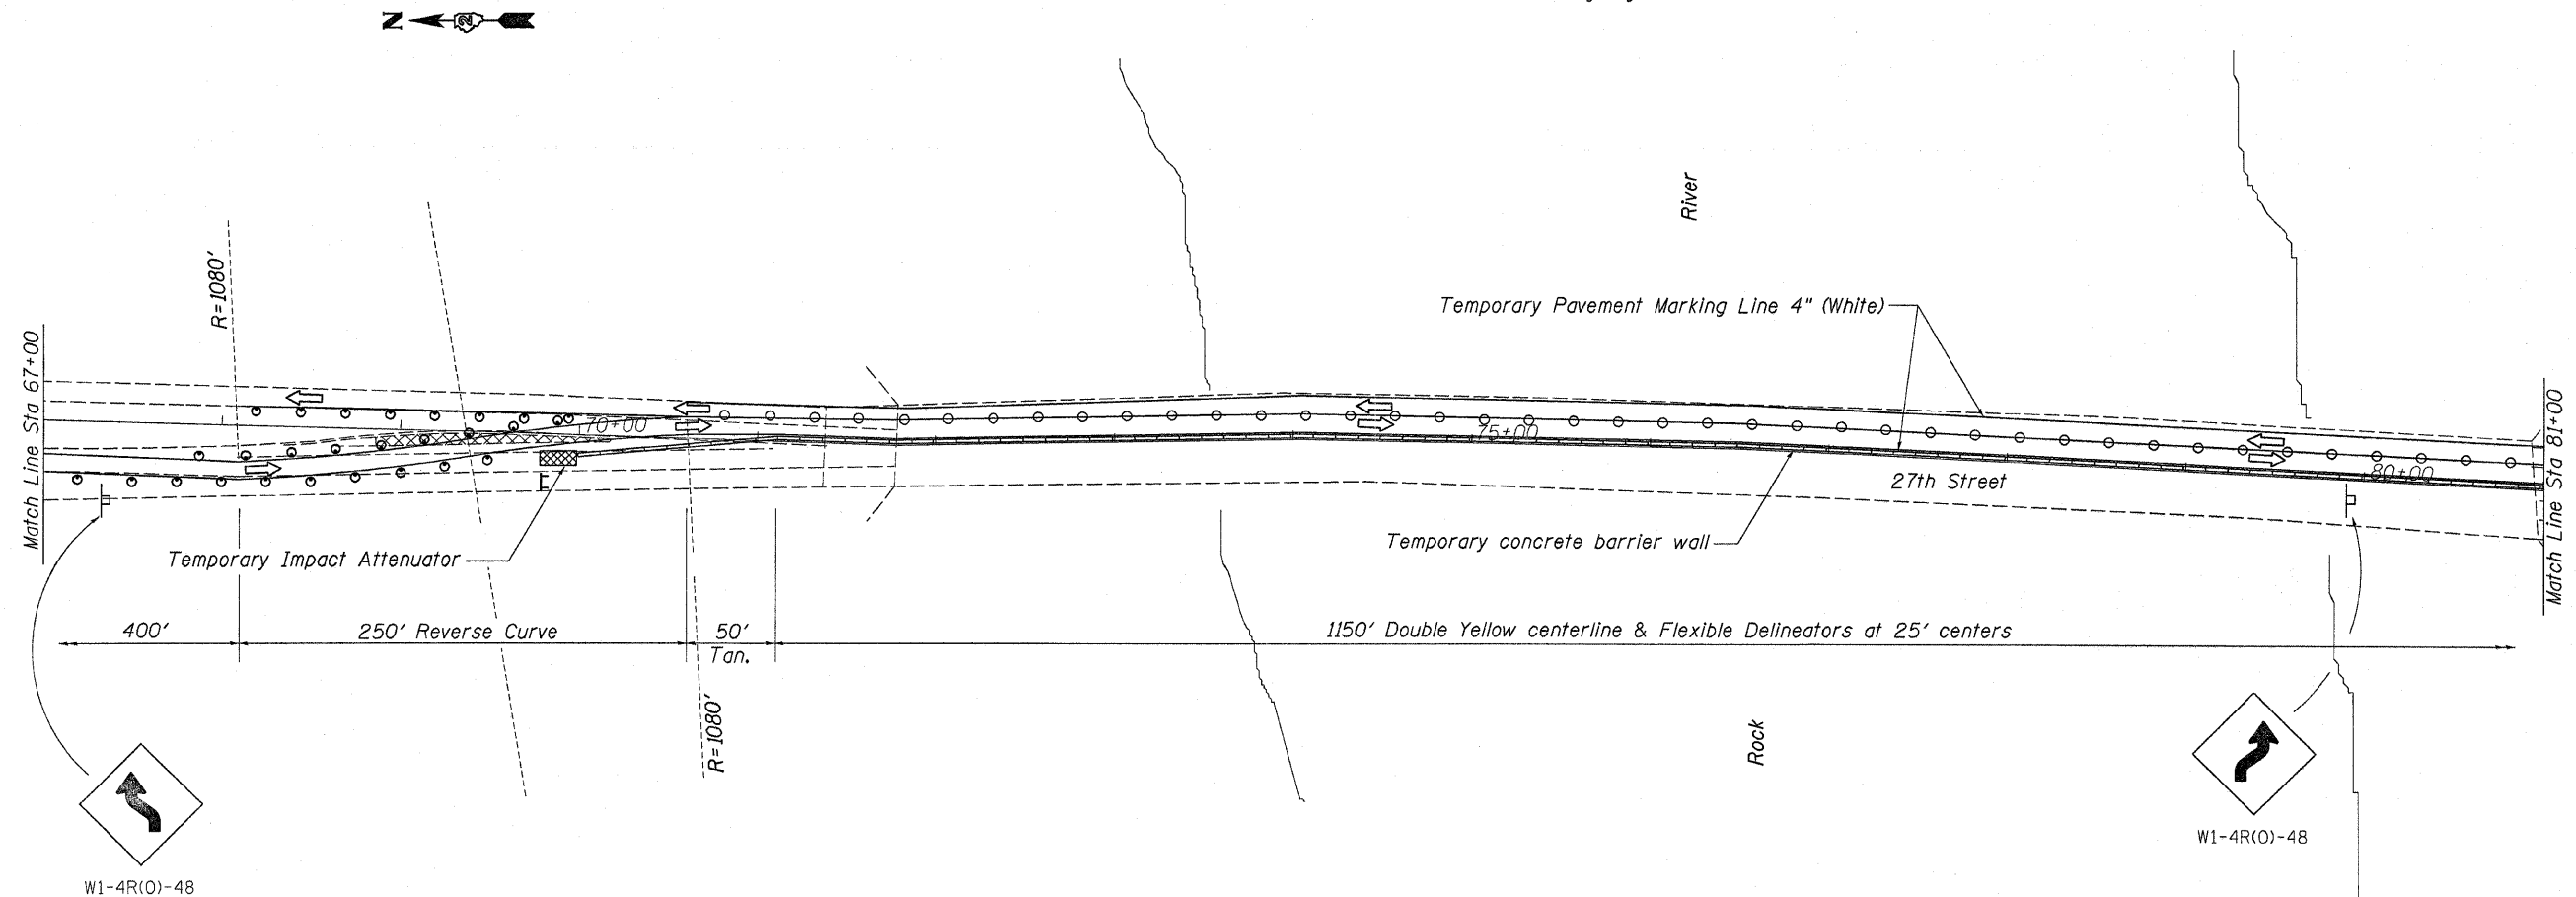

FILE NAME =	USER NAME = lmkdj	DESIGNED -	REVISD -
G:\BR\CADD plans\Rock Island County\0810247\2010\0810247.dgn		DRAWN -	REVISD -
		CHECKED -	REVISD -
		DATE -	REVISD -

STATE OF ILLINOIS
DEPARTMENT OF TRANSPORTATION

STAGE II TRAFFIC CONTROL

F.A.U. RTE.	SECTION	COUNTY	TOTAL SHEETS	SHEET NO.
5834	(115BRM)	Rock Island	22	9
CONTRACT NO. 64G70				
ILLINOIS FED. AID PROJECT				

SCALE: _____ SHEET NO. ____ OF ____ SHEETS STA. _____ TO STA. _____