


# GENERAL PLAN

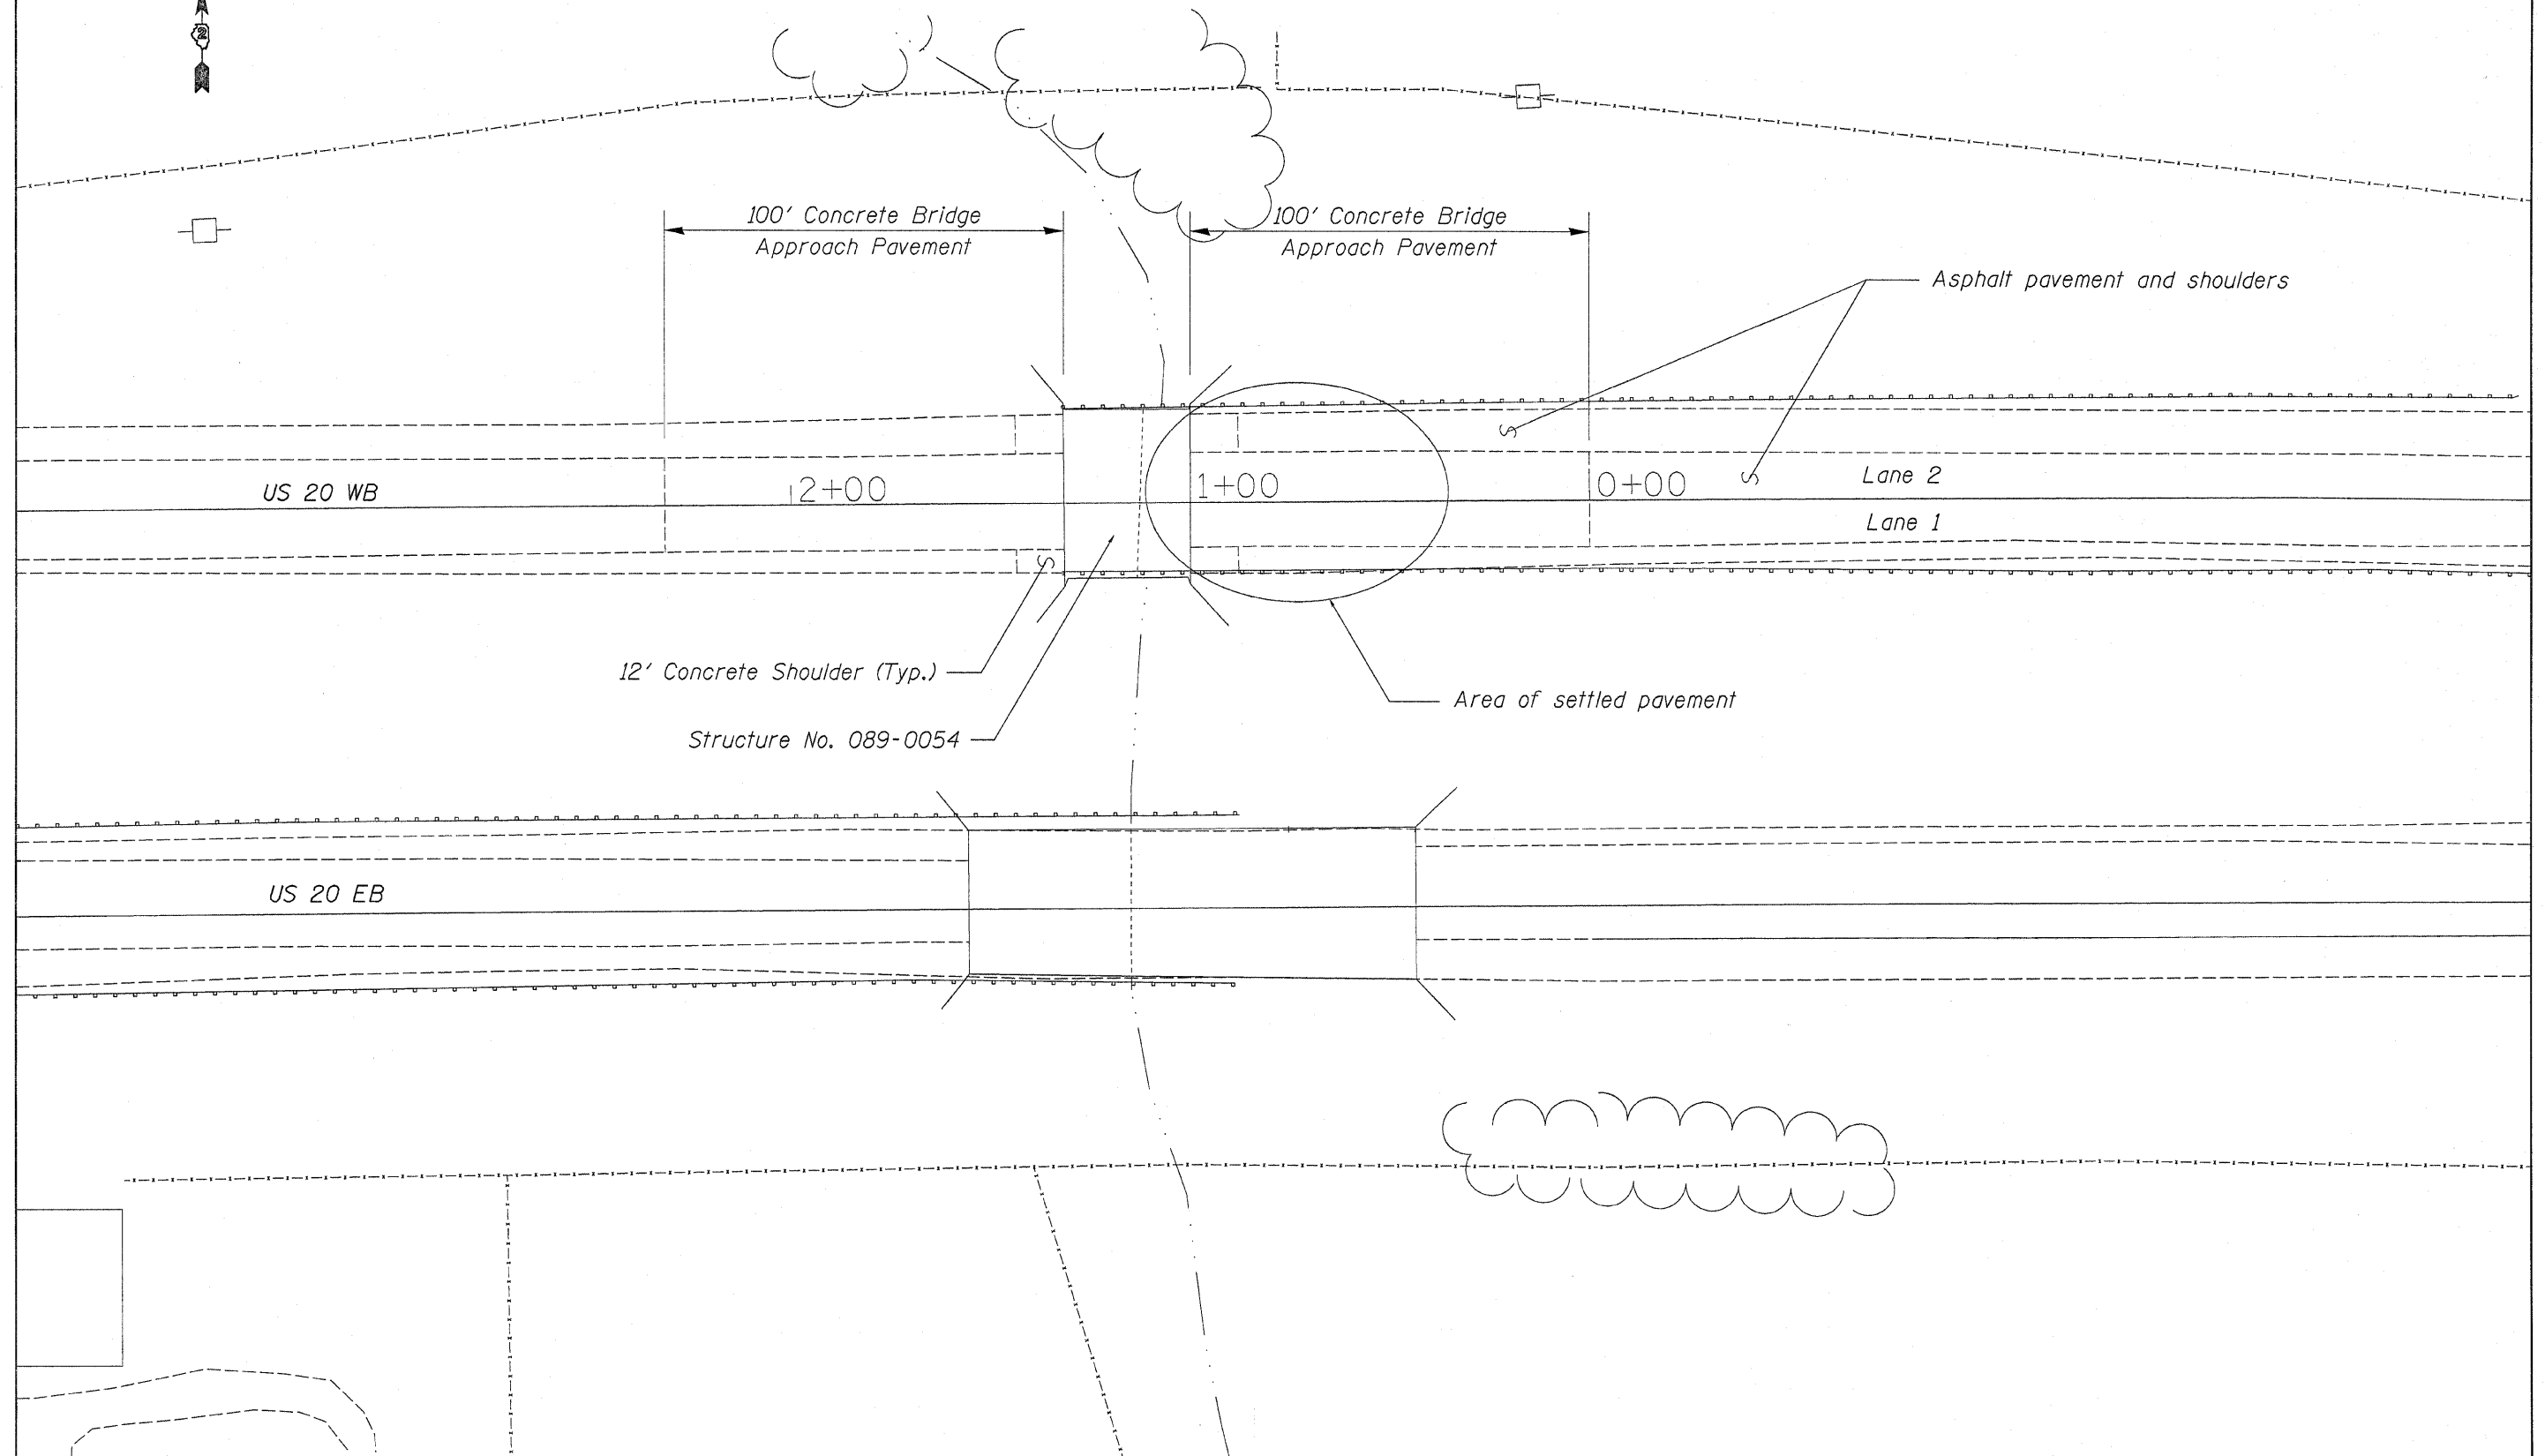

FILE NAME = D:\BR\CADD plans\Stephenson County\2090054\PLANeng.dgn	USER NAME = linkdj	DESIGNED - ---	REVISED - ---	<b>STATE OF ILLINOIS DEPARTMENT OF TRANSPORTATION</b>	<b>General Plan</b>		F.A.P. RTE. 301	SECTION (18BR-1JM)	COUNTY Stephenson	TOTAL SHEETS 13	SHEET NO. 4	
PLOT SCALE = 20.0000' / IN.	CHECKED - ---	REVISED - ---	REVISED - ---		SCALE: _____	SHEET NO. ___ OF ___ SHEETS	STA. _____ TO STA. _____	CONTRACT NO. 64G83				
PLOT DATE = Wed Dec 08 09:01:05 2010	DATE - ---	REVISED - ---	REVISED - ---		ILLINOIS FED. AID PROJECT							