



Outside Edge of Concrete Lane (Lane 1)

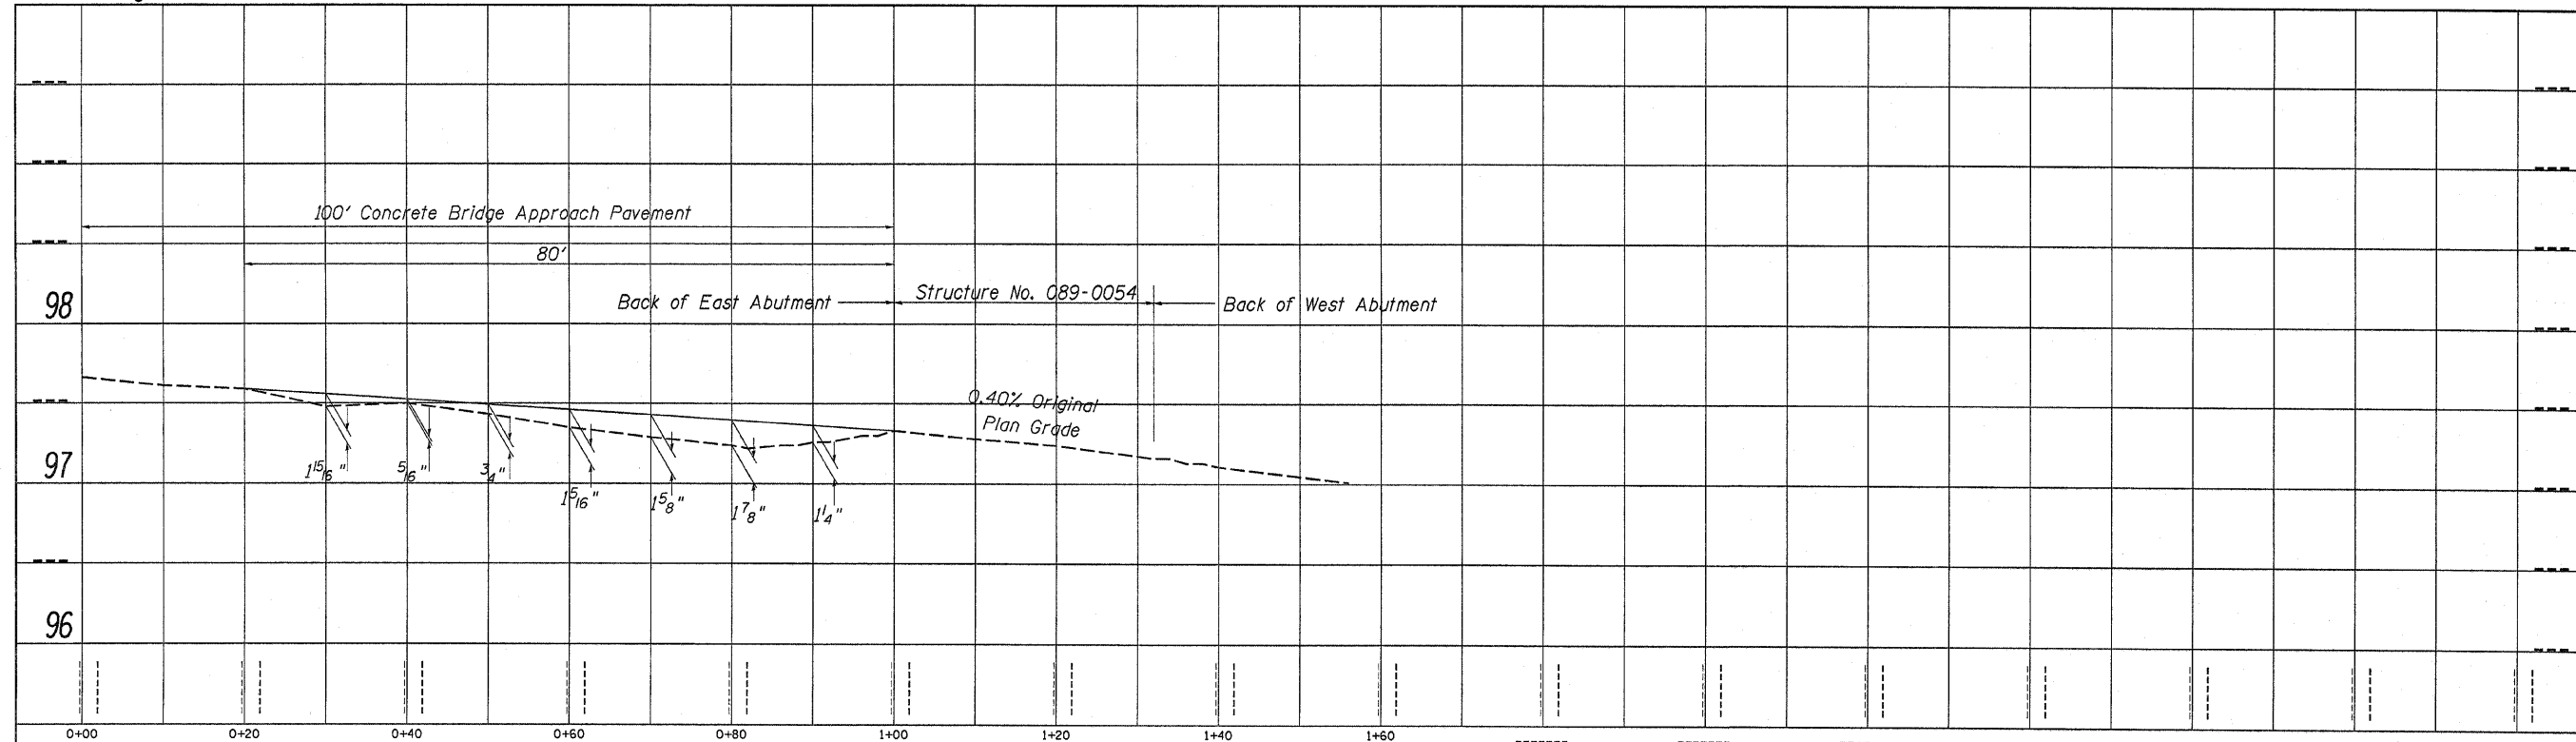

DATE	
BY	
DESIGNED	
DRAWN	
CHECKED	
DATE	
FILE NAME	

Inside Edge of Asphalt Shoulder (Lane 1)

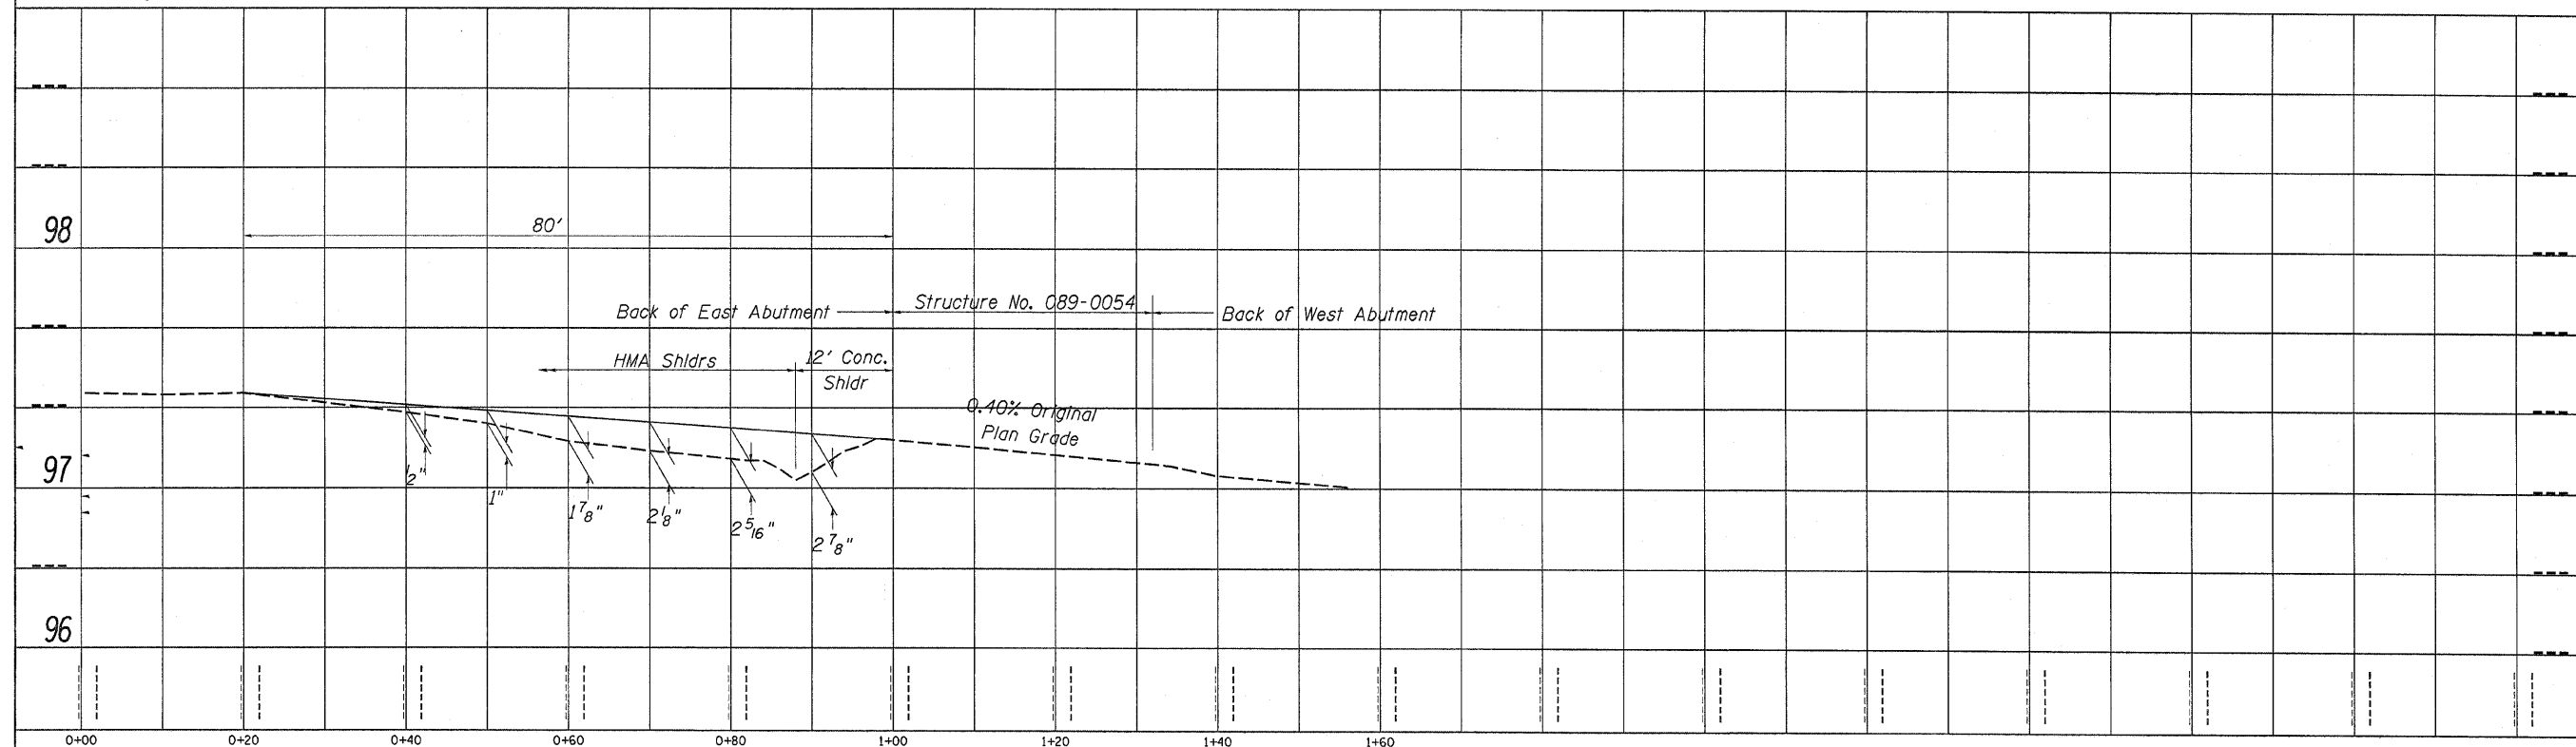

DATE	
BY	
DESIGNED	
DRAWN	
CHECKED	
DATE	
FILE NAME	

FILE NAME =	USER NAME = 1:nkdj	DESIGNED -	REVISED -	<b>STATE OF ILLINOIS DEPARTMENT OF TRANSPORTATION</b>	<b>Roadway Profiles</b>	F.A.P. RTE.	SECTION	COUNTY	TOTAL SHEETS	SHEET NO.
D:\BR\CADD plans\Stephenson County\889020	4\PLANeng.dgn	DRAWN -	REVISED -			301	(188R-1M)	Stephenson	13	6
PLOT SCALE = 53.0000' / IN.		CHECKED -	REVISED -			CONTRACT NO. 64G83				
PLOT DATE = Wed Dec 08 09:20:44 2010		DATE -	REVISED -			ILLINOIS FED. AID PROJECT				
SCALE: _____ SHEET NO. ____ OF ____ SHEETS STA. _____ TO STA. _____										