


Outside edge of Asphalt shoulder (Lane 1)

| | |
|-----------|--|
| DATE | |
| BY | |
| DESIGNED | |
| DRAWN | |
| CHECKED | |
| REVISIONS | |
| NO. | |
| FILE NAME | |

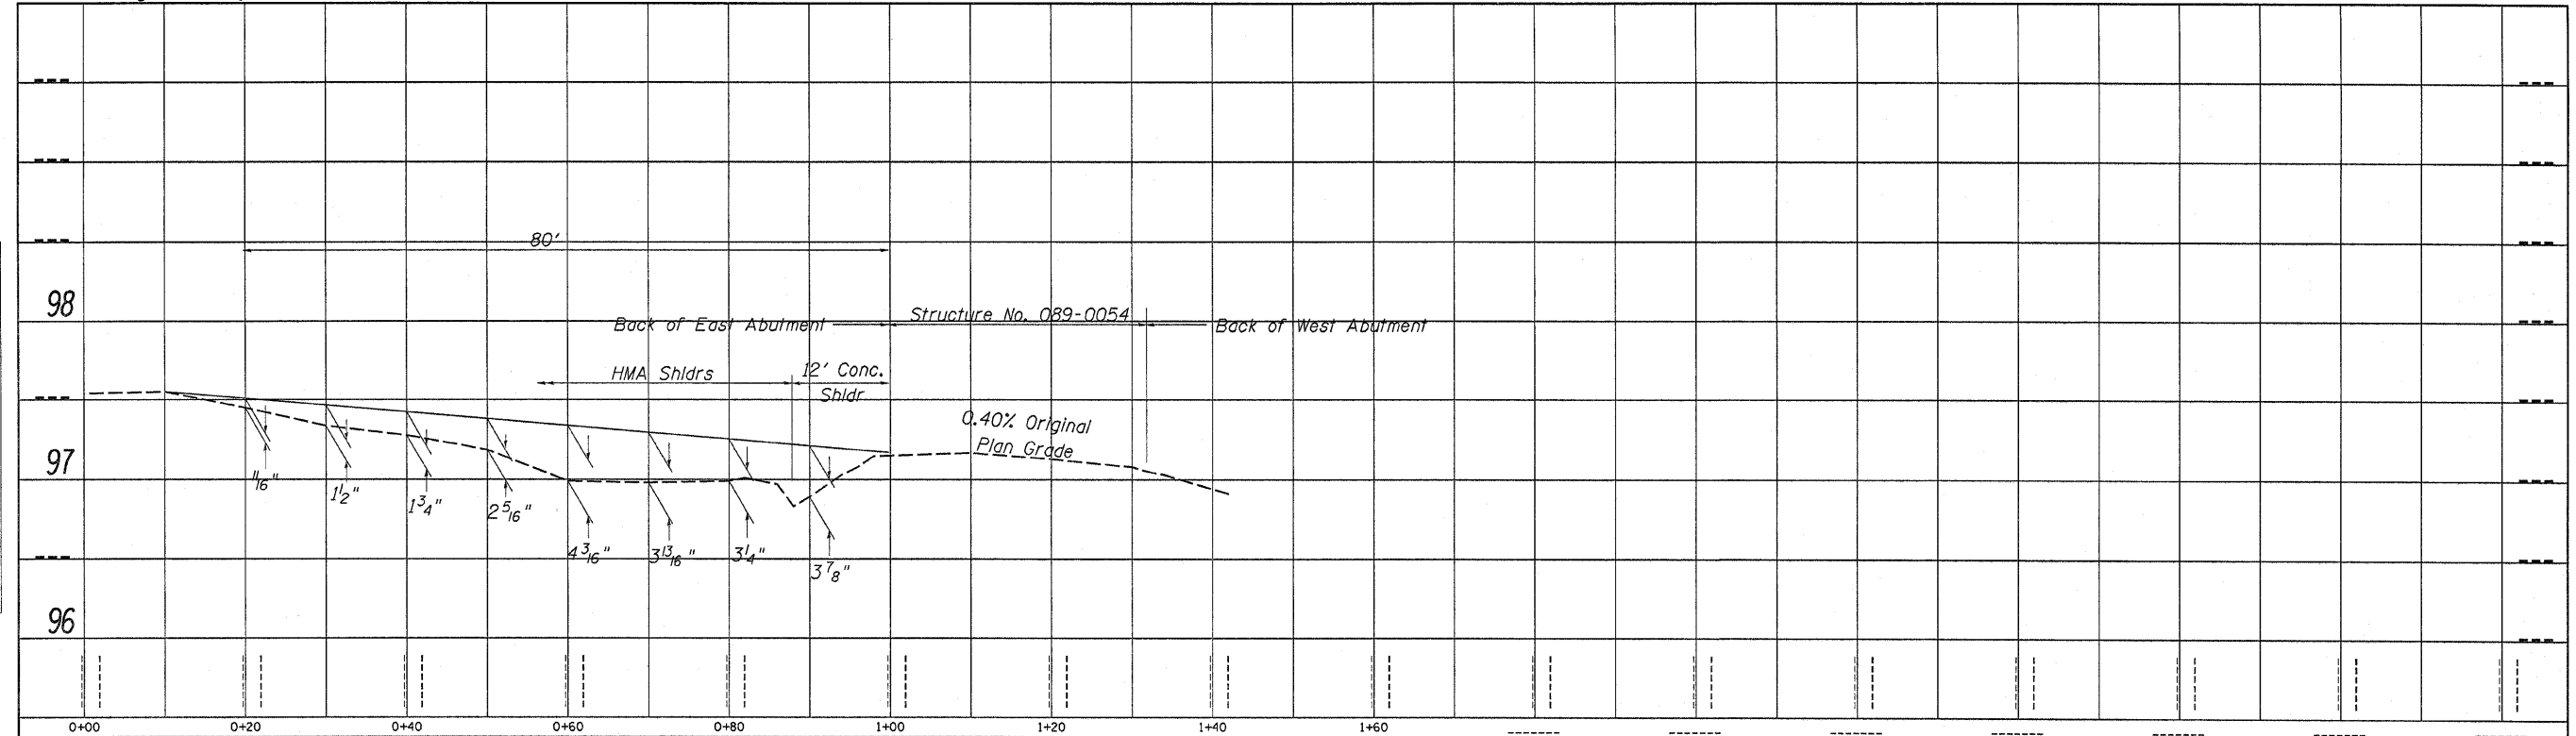

| | |
|-----------|--|
| DATE | |
| BY | |
| DESIGNED | |
| DRAWN | |
| CHECKED | |
| REVISIONS | |
| NO. | |
| FILE NAME | |

| | | | |
|---|-------------------|------------|-------------|
| FILE NAME = | USER NAME = linkd | DESIGNED - | REVISIONS - |
| D:\BR\CADD\plans\Stephenson County\0890054\PLAN\ang.dgn | | DRAWN - | REVISIONS - |
| PLOT SCALE = 53.0000' / IN. | | CHECKED - | REVISIONS - |
| PLOT DATE = Wed Dec 08 09:02:39 2010 | | DATE - | REVISIONS - |

STATE OF ILLINOIS
DEPARTMENT OF TRANSPORTATION

| | | | |
|------------------|---------------------------|--------------------------|--|
| Roadway Profiles | | | |
| SCALE: ----- | SHEET NO. -- OF -- SHEETS | STA. ----- TO STA. ----- | |

| F.A.P. RTE. | SECTION | COUNTY | TOTAL SHEETS | SHEET NO. |
|---------------------------|-----------|------------|--------------|--------------------|
| 301 | (188R-1M) | Stephenson | 13 | 7 |
| | | | | CONTRACT NO. 64683 |
| ILLINOIS FED. AID PROJECT | | | | |