



FRAMING PLAN

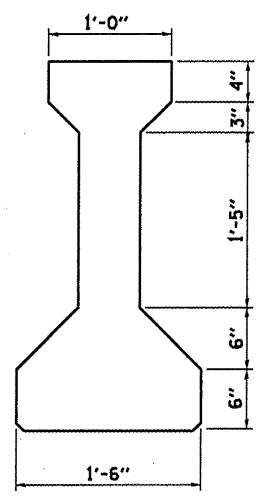

I-BEAM SECTION

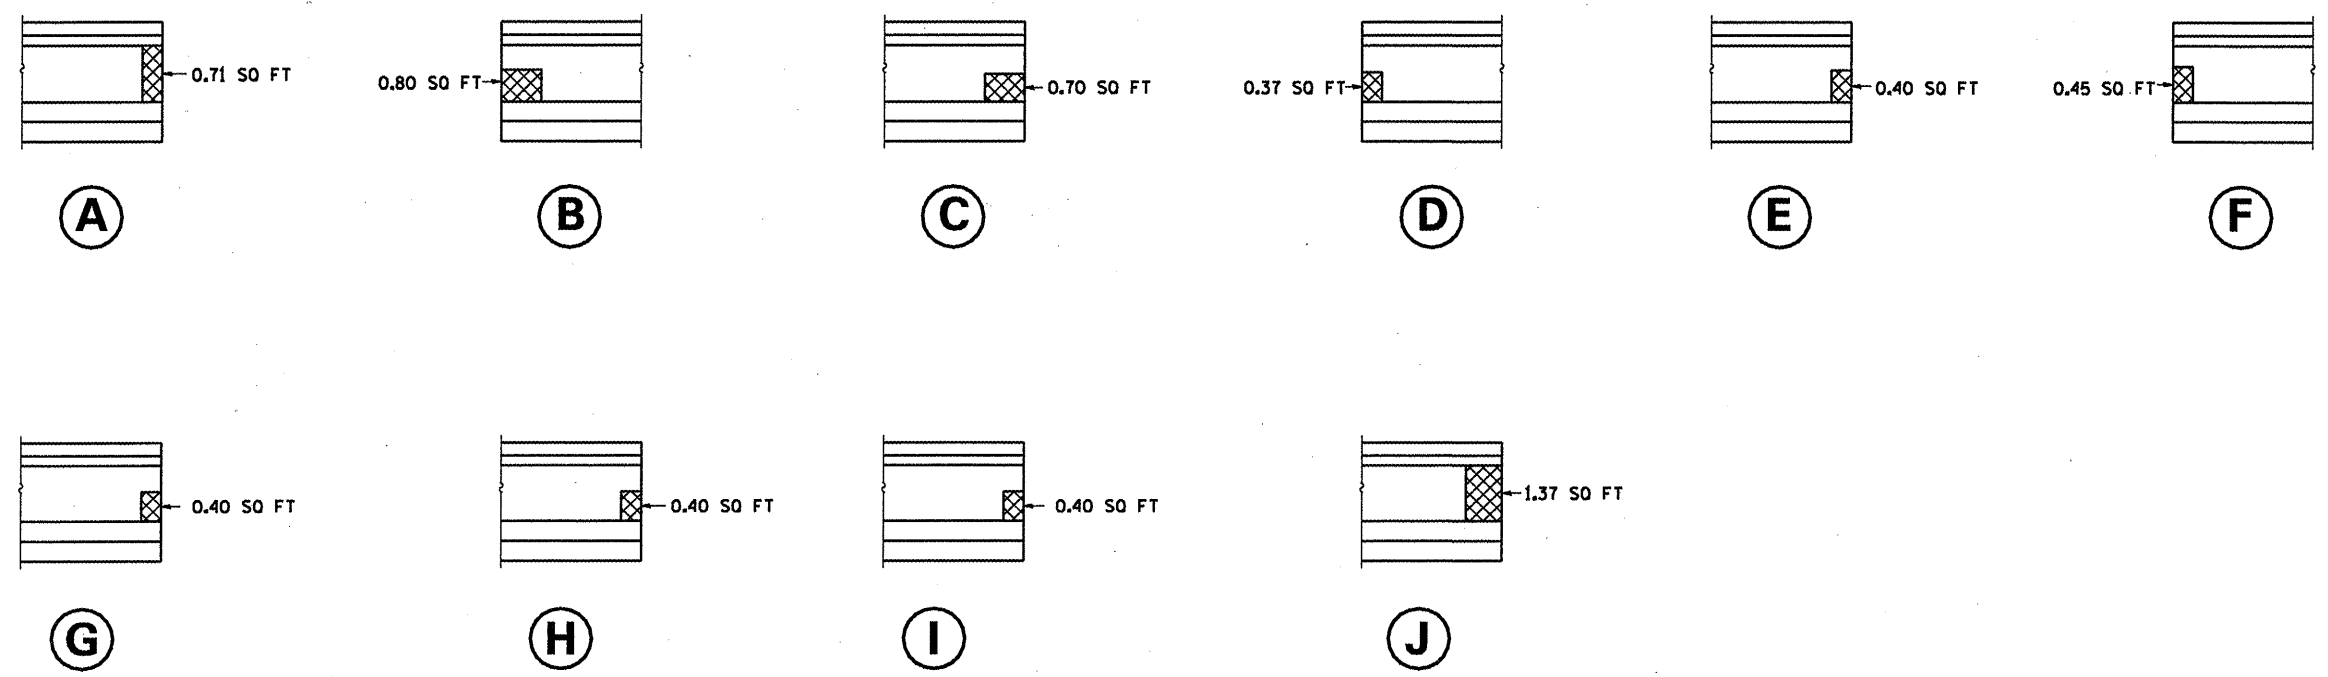

TOTAL BILL OF MATERIAL

ITEM	UNIT	QUANTITY
POLYMER MODIFIED PORTLAND CEMENT MORTAR	SQ. FT.	6