




EXISTING PAVEMENT MARKINGS SHALL BE TEMPORARILY COVERED PRIOR TO APPLICATION OF THE DECK SURFACE TREATMENT, TO PREVENT THE MATERIAL FROM BEING APPLIED TO THE MARKINGS. THE TEMPORARY COVERING SHALL BE REMOVED AFTER APPLICATION OF THE DECK SURFACE TREATMENT AND PRIOR TO OPENING TO TRAFFIC. COST INCLUDED WITH CONCRETE SEALER.

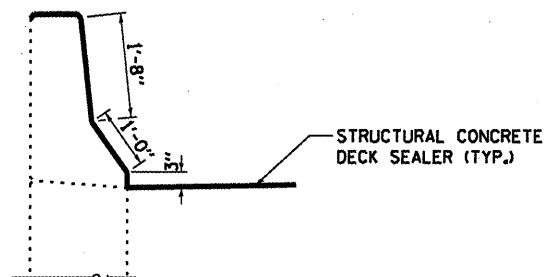

**SECTION AT WINGWALL**

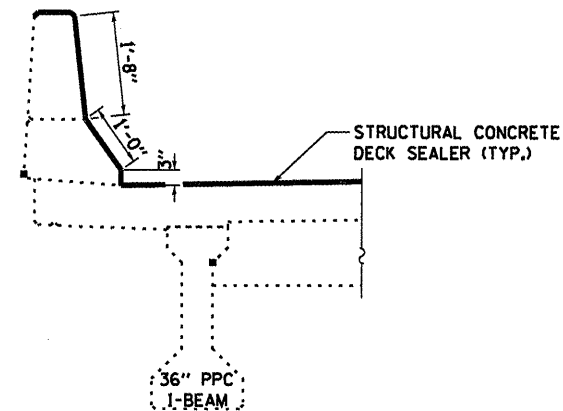

**SECTION AT PARAPET**

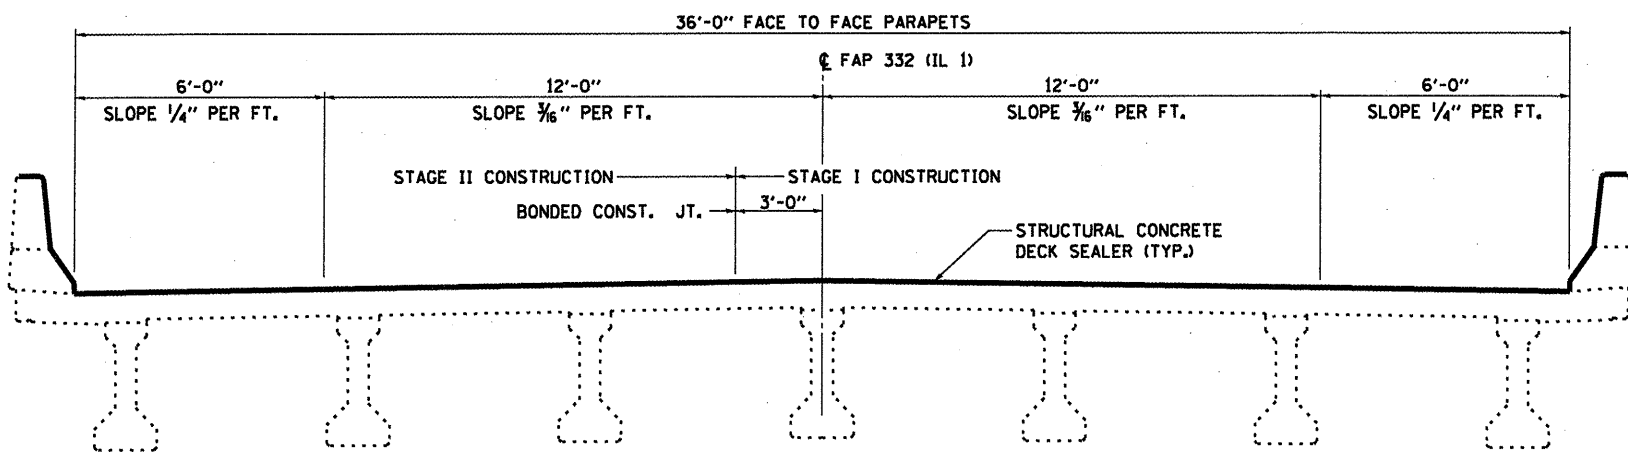

**CROSS SECTION  
LOOKING SOUTH**

**BILL OF MATERIAL**

ITEM	UNIT	QUANTITY
CONCRETE SEALER	SQ. FT.	7305