


**PLAN**


**INTERSECTION IL 23 & IL 71**



**PLAN**

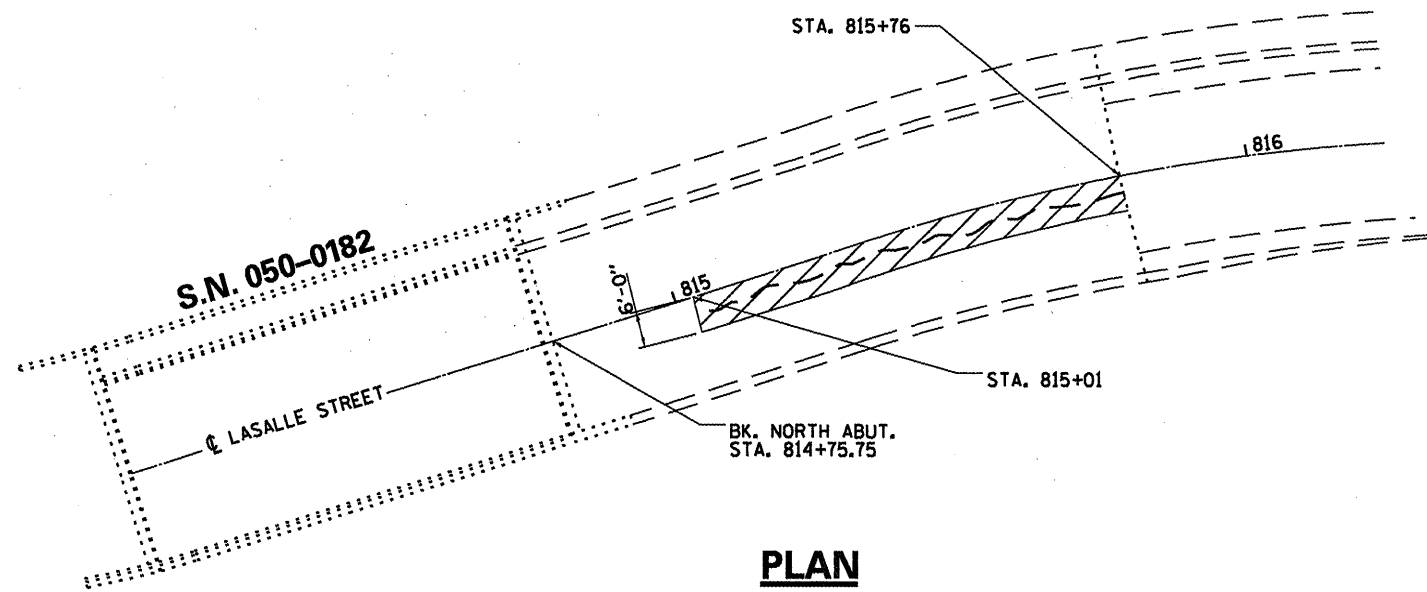

**APPROACH SLAB REPAIR**

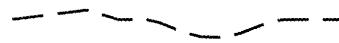

**OPEN CRACKS**

FILE NAME = c:\pwork\pwork\woodshankr1\d0143143	USER NAME = woodshankr1	DESIGNED - RON WOODSHANK	REVISED -	<b>STATE OF ILLINOIS DEPARTMENT OF TRANSPORTATION</b>	<b>APPROACH SLAB REPAIR</b>	F.A.P. RTE. 68	SECTION (IZR)-2	COUNTY LASALLE	TOTAL SHEETS 23	SHEET NO. 15
	MAIN1-D366A56-details.dgn	DRAWN - RON WOODSHANK	REVISED -			SCALE: _____	SHEET NO. 2 OF 10 SHEETS	STA. _____ TO STA. _____	CONTRACT NO. 66A56 ILLINOIS FED. AID PROJECT	
	PLOT SCALE = 100.0000' / IN.	CHECKED -	REVISED -							
	PLOT DATE = Dec 28, 2018 - 12:43:49 PM	DATE -	REVISED -							