

 DECK SLAB REPAIR (PARTIAL)


PLAN

NOTES:

DATE OF DECK SLAB SURVEY: MAY 2010

AREAS OF DECK REPAIRS ARE ESTIMATED. THE ENGINEER SHALL SOUND THE DECK SURFACE PRIOR TO BEGINNING PATCHING OPERATIONS.

THE ENGINEER SHALL SHOW ACTUAL LOCATIONS AND SIZES OF DECK REPAIRS ON "AS-BUILT" PLANS.

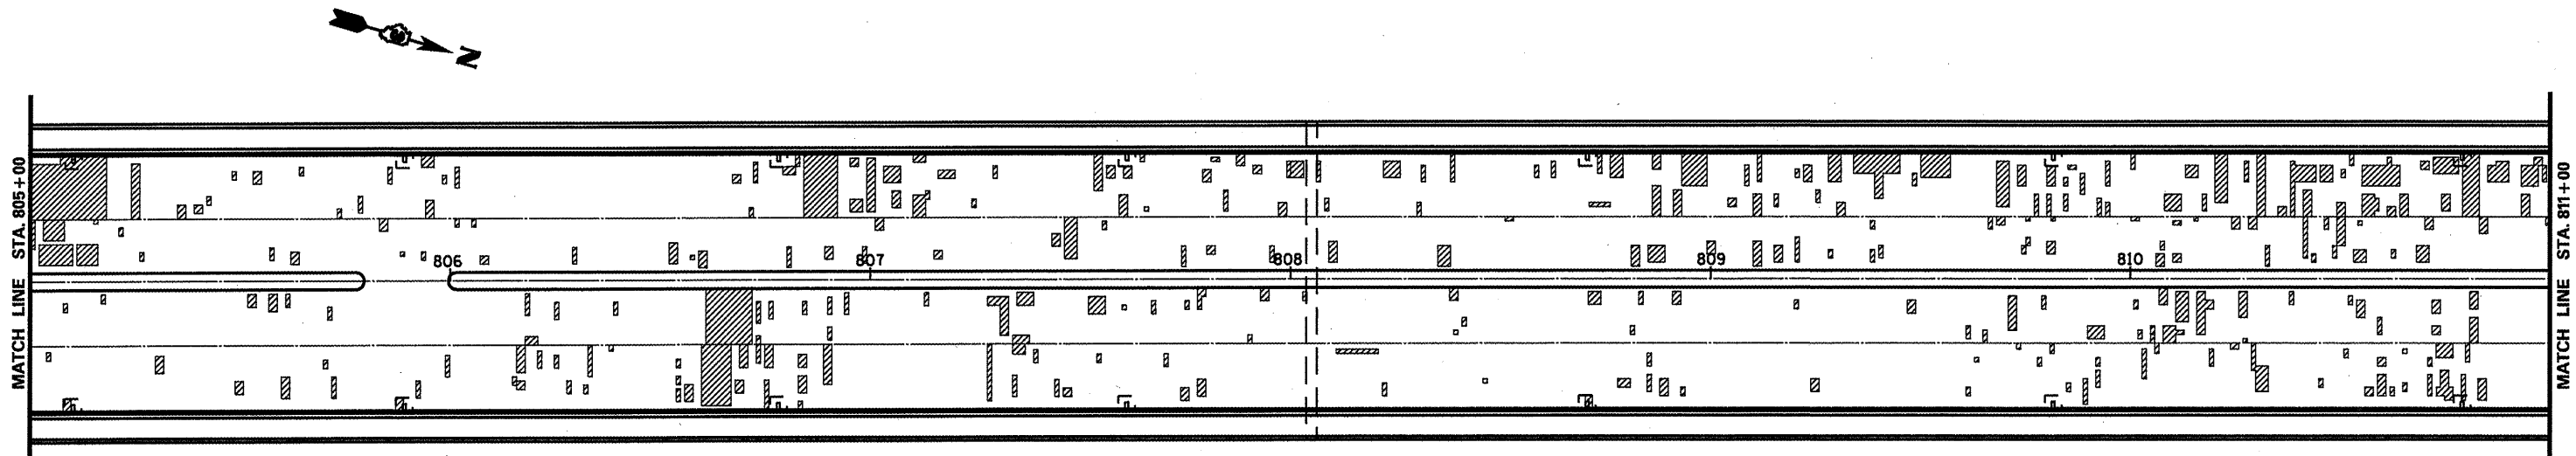

 DECK SLAB REPAIR (PARTIAL)

PLAN

NOTES:

DATE OF DECK SLAB SURVEY: MAY 2010

AREAS OF DECK REPAIRS ARE ESTIMATED. THE ENGINEER SHALL SOUND THE DECK SURFACE PRIOR TO BEGINNING PATCHING OPERATIONS.

THE ENGINEER SHALL SHOW ACTUAL LOCATIONS AND SIZES OF DECK REPAIRS ON "AS-BUILT" PLANS.

FILE NAME =	USER NAME = woodshankr1	DESIGNED - RON WOODSHANK	REVISED -	STATE OF ILLINOIS DEPARTMENT OF TRANSPORTATION	DECK SLAB REPAIR	F.A.P. RTE.	SECTION	COUNTY	TOTAL SHEETS	SHEET NO.
c:\pwwork\pwwork\woodshankr1\d0143143\MAIN1-0366A56-details.dgn	DRAWN - RON WOODSHANK	REVISED -	68			(IZR)-2	LASALLE	23	16	
PLOT SCALE = 100.0000' / IN.	CHECKED -	REVISED -	CONTRACT NO. 66A56							
PLOT DATE = Dec 28, 2010 - 12:44:03 PM	DATE -	REVISED -	ILLINOIS FED. AID PROJECT							
					SCALE: _____	SHEET NO. 3 OF 10 SHEETS		STA. _____ TO STA. _____		